



© 2005 STARBUCKS CORPORATION  
**STARBUCKS**  
**COFFEE COMPANY**  
11 Heddlows Road, Parsons Green  
London SW6 4TJ  
United Kingdom  
(0)20 7576 4900

THESE PLANS AND SPECIFICATIONS, AS WELL AS STARBUCKS' NAME AND LOGO, TRADEMARKS AND SERVICE MARKS ARE THE PROPERTY OF STARBUCKS COFFEE COMPANY. ANY REPRODUCTION, MODIFICATION, DISTRIBUTION, OR USE OF THESE PLANS OR SPECIFICATIONS WITHOUT THE WRITTEN PERMISSION OF STARBUCKS COFFEE COMPANY IS STRICTLY PROHIBITED.

**ALL DRAWINGS TO BE  
READ IN CONJUNCTION  
WITH UK STANDARD  
DETAIL MANUAL**

REV	DATE	DESCRIPTION
A	09/10/07	Seating revised

FOR PLANNING

24/09/07


**SITE ADDRESS:**  
**112-116 New Oxford St**  
**LONDON**  
**WC1A 1HH**  
**COUNTRY:**  
**ENGLAND**

**PROJECT No.:** -  
**CONCEPT:** -  
**P.H.I.:** -  
**CHECKED:** 24/09/07  
**P.H. CHKD:** -  
**STORE PLANNER:** A COOK

**SCALE:** 1:50 @ A1  
(DO NOT SCALE DRAWINGS)

**DRAWING TITLE:**  
**OUTDOOR SEATING**  
**PLAN**

**DRAWING NUMBER:** A2.1  
**REVISION:** A  
**PROJECT CODE:** S12164

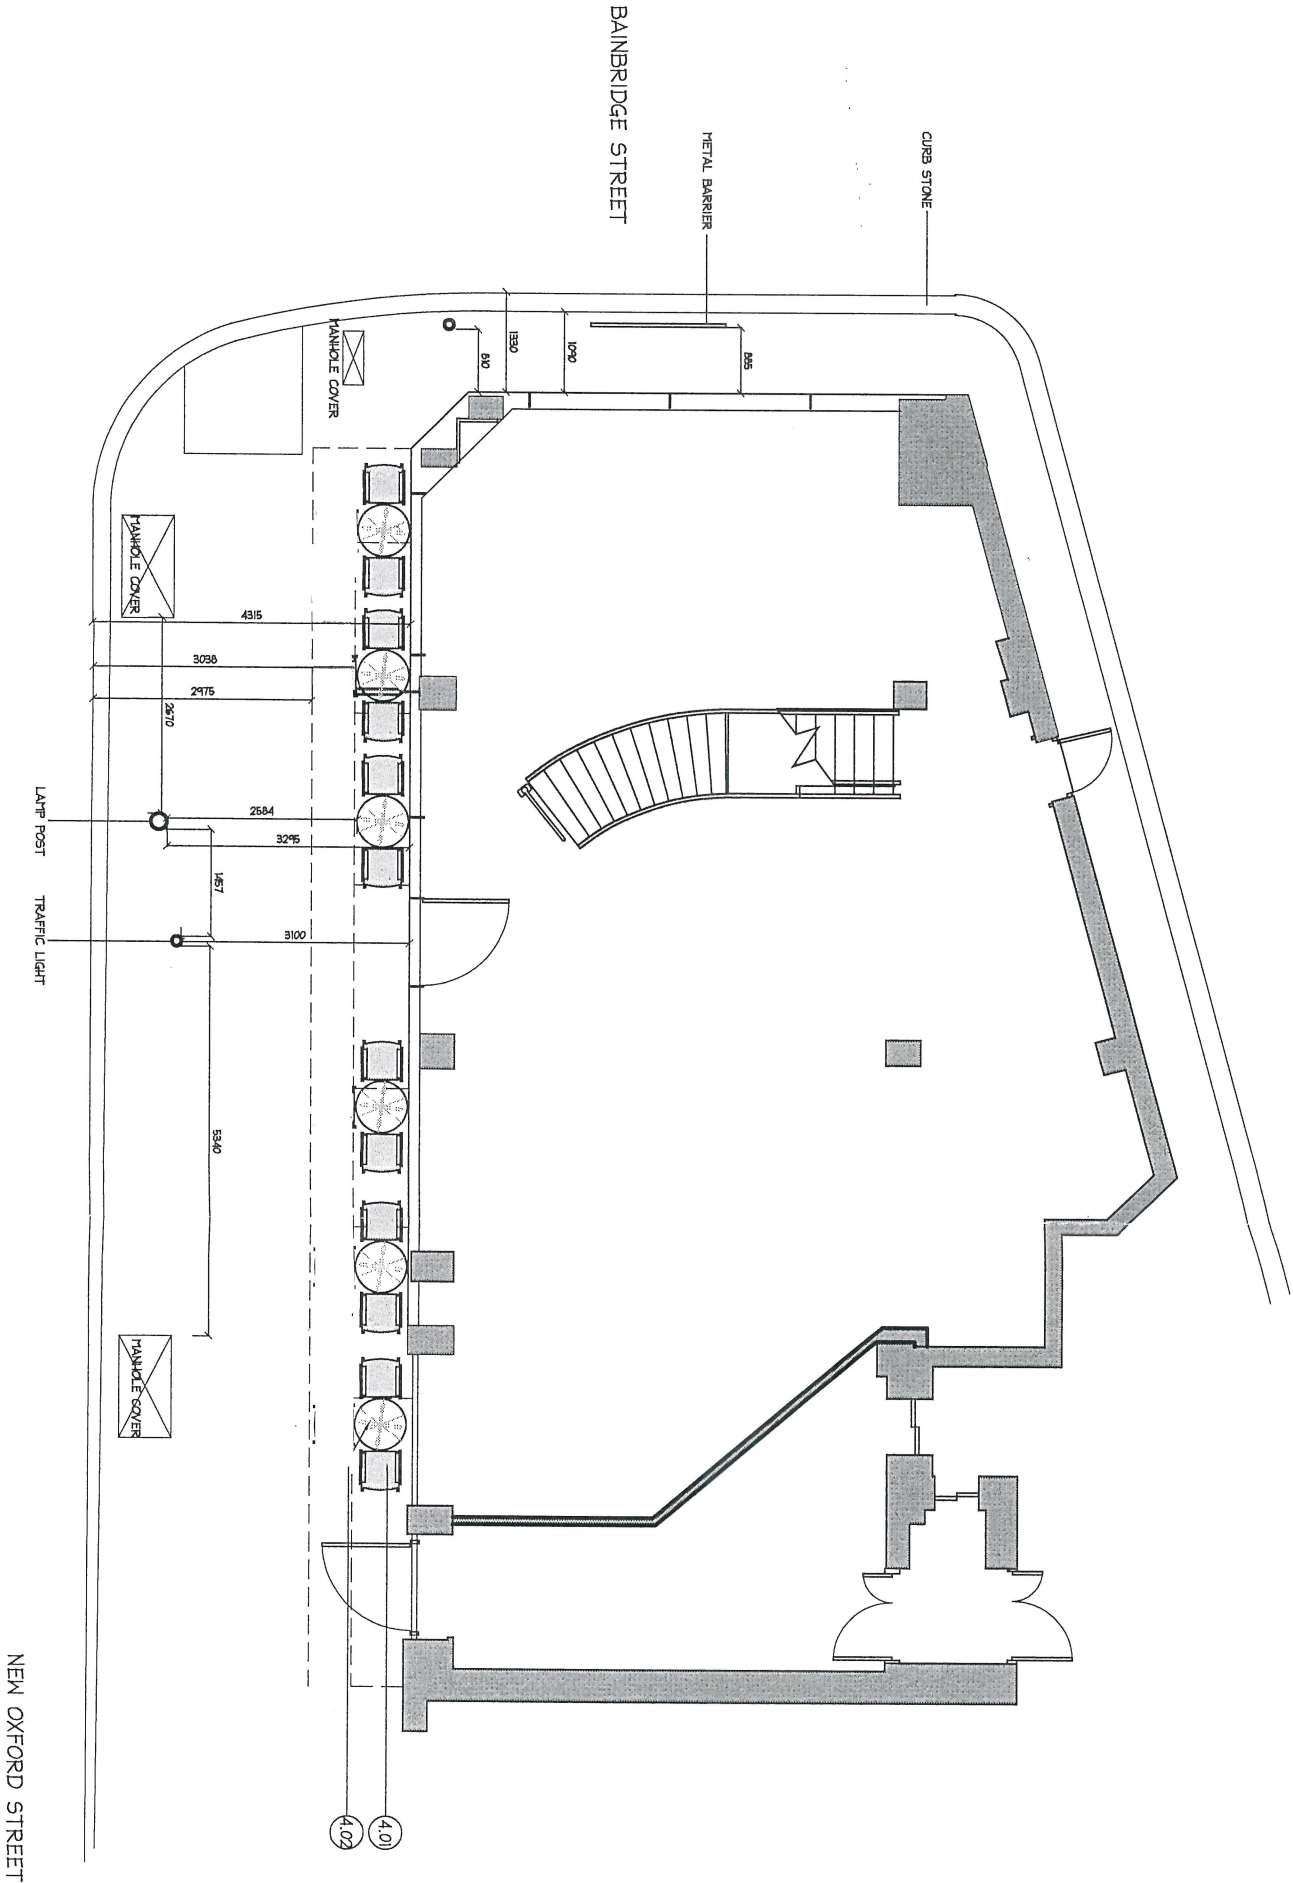

**STANDARD DETAIL REFERENCES:**  
ALL REFERENCES TO STANDARD DETAIL NUMBERS ARE  
REFERENCED TO STANDARD DETAIL MANUAL NOVEMBER 2004  
ISSUE

**DRAWING ORIGINATED FROM:**  
☐ THIS DRAWING HAS BEEN CONSTRUCTED FROM A FULL SITE SURVEY CONDUCTED BY RPA  
☒ THIS DRAWING HAS BEEN CONSTRUCTED FROM DRAWINGS PRODUCED BY BLUE 9

FOR PLANNING