


All dimensions to be checked on site.
 All works to comply with current Planning and Building Control regulations.

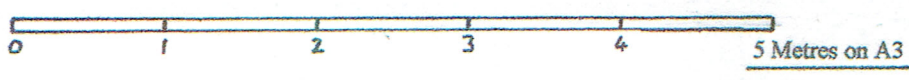

| | | | |
|---|--|-----------------------------------|---------------------------------------|
| C.E.D.C. 14 Rowan Rd. London W6 7DU 020 7603 7770 | Site 65 Camden Square London, NW1 9XD | Title PROPOSED GROUND FLOOR | Scale 1:50 on A3 Date 16. 05. 2019 |
| | | | Drg. No. BC8 193 01 |