


All dimensions to be checked on site.  
 All works to comply with current Planning and Building Control regulations.

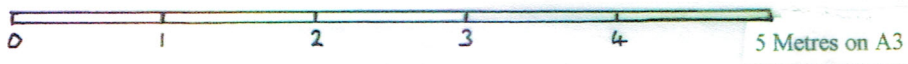

C.E.D.C. 14 Rowan Rd. London W6 7DU 020 7603 7770	Site 65 Camden Square London, NW1 9XD	Title PROPOSED SECOND FLOOR	Scale 1:50 on A3 Date 16. 05. 2019
			Drg. No. <b>BC8 19 3 03</b>