



29 Camden Mews

Boundary

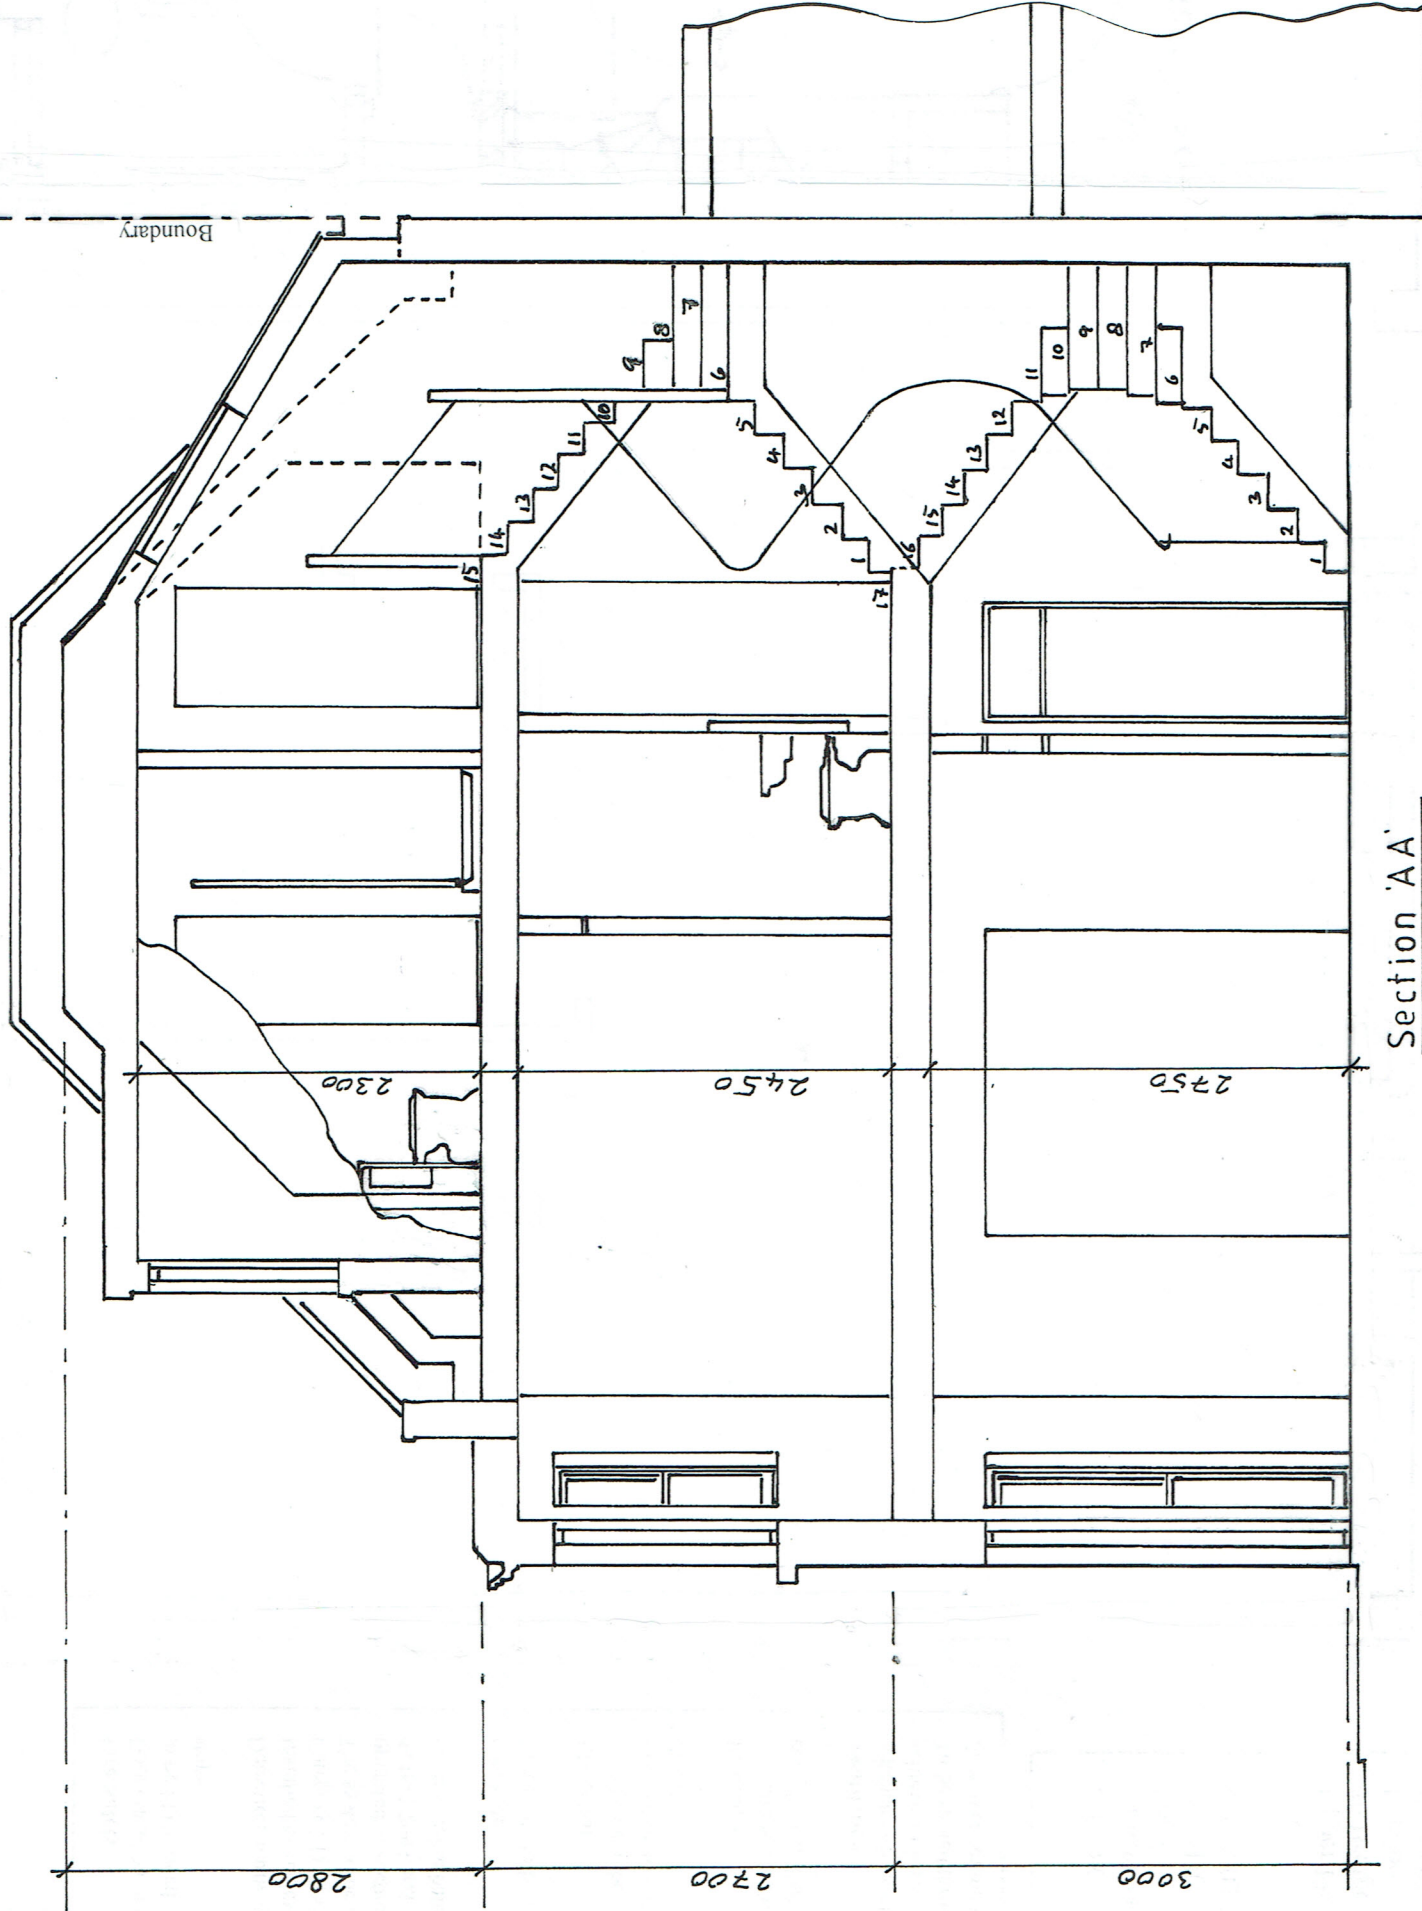

Section 'AA'

All dimensions to be checked on site.  
All works to comply with current Planning and Building Control regulations.

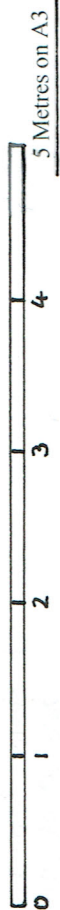

C.E.D.C. 14 Rowan Rd. London W6 7DU	Site 65 Camden Square London, NW1 9XD	Title PROPOSED SECTION THROUGH STAIRS	Scale 1:50 on A3 Date 16. 05. 2019
020 7603 7770			Drg. No. <b>BC819310</b>