


Existing

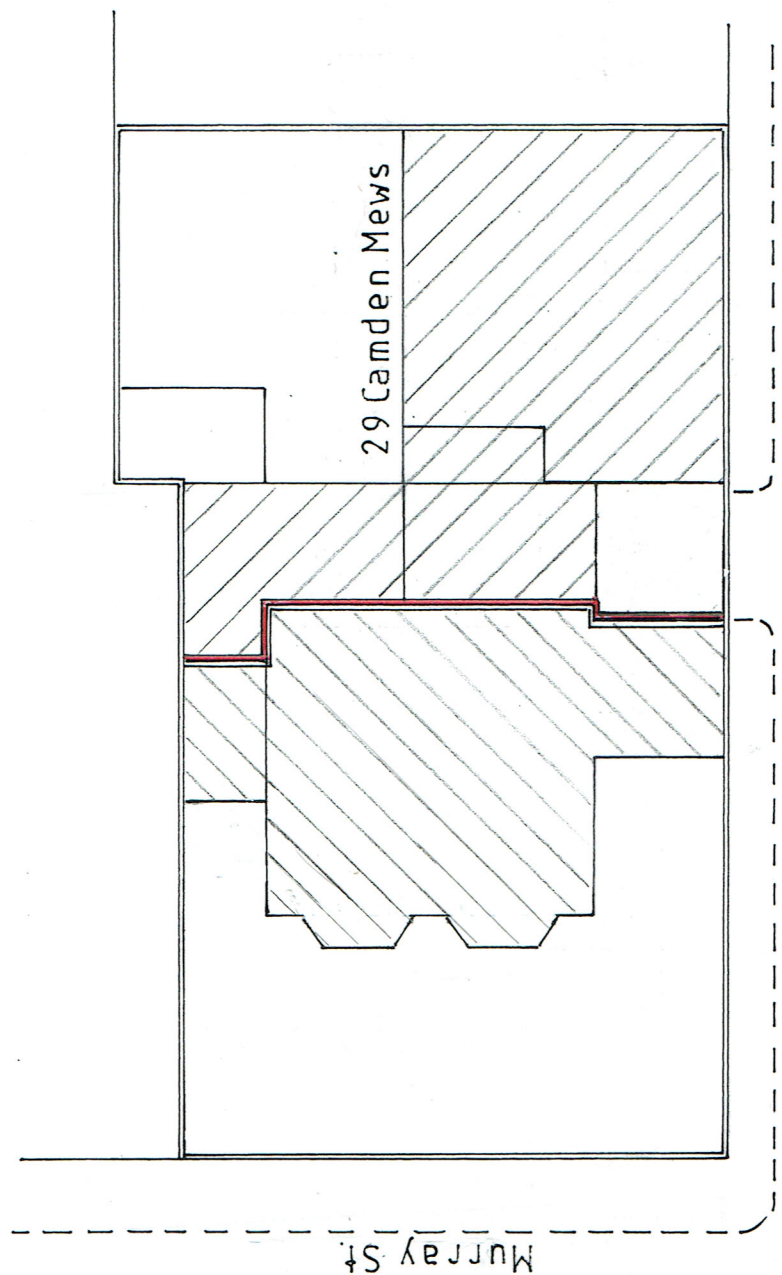

Proposed

CEDC

14 Rowan Rd. London W6 7DU
020 7603 7770
FAX 3033

Site 65 CAMDEN SQ AND 29 CAMDEN MEWS
LONDON NW1.

Scale 1 : 200
Date 16.05 2019

Title

SITE/LOCATION PLAN

Drg. No.

BC8 19313