

General Notes


1. Please note that information used to produce these drawings is based on measured survey supplied by others. Heritage Architecture can not be held responsible for any inaccuracies that September exist. Do not scale the drawings. All dimensions should be verified on site.

Legend

 Proposed works

NOTES:

All new doors to be traditional side-hung timber panelled doors

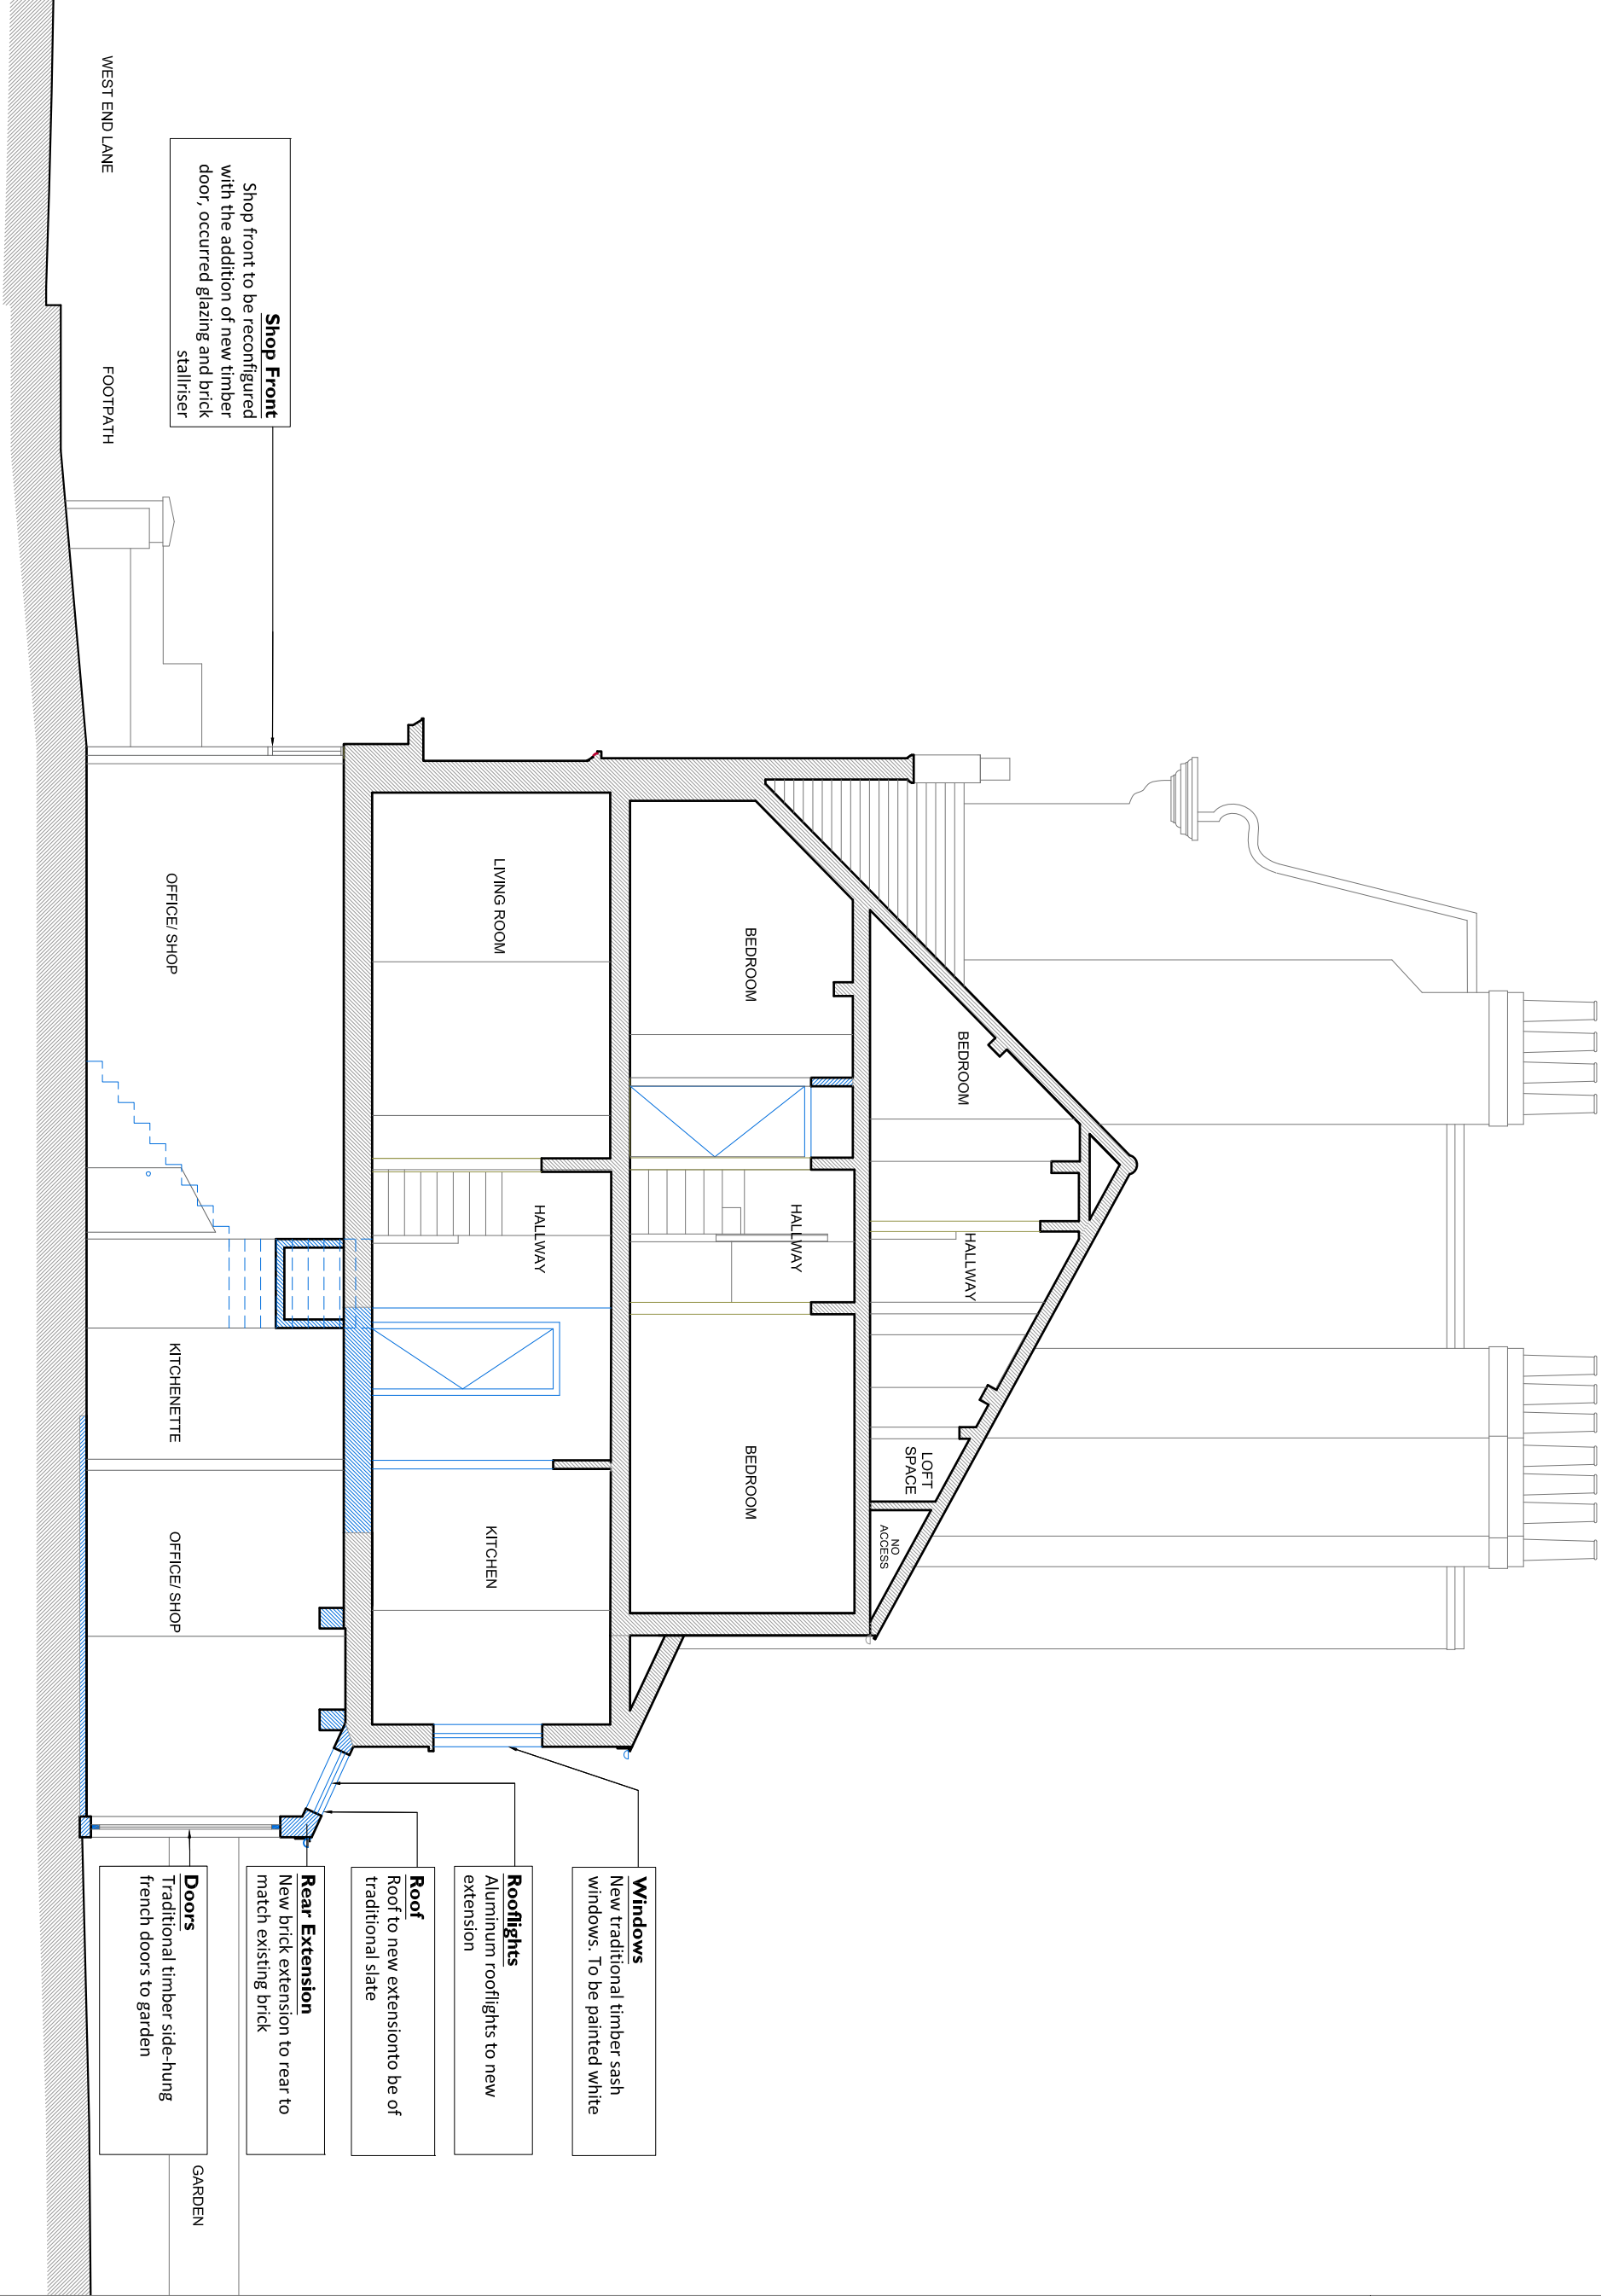

01  
207  
SECTION A AS PROPOSED  
1:50 @ A3

