



• EXISTING DOOR/FANLIGHT

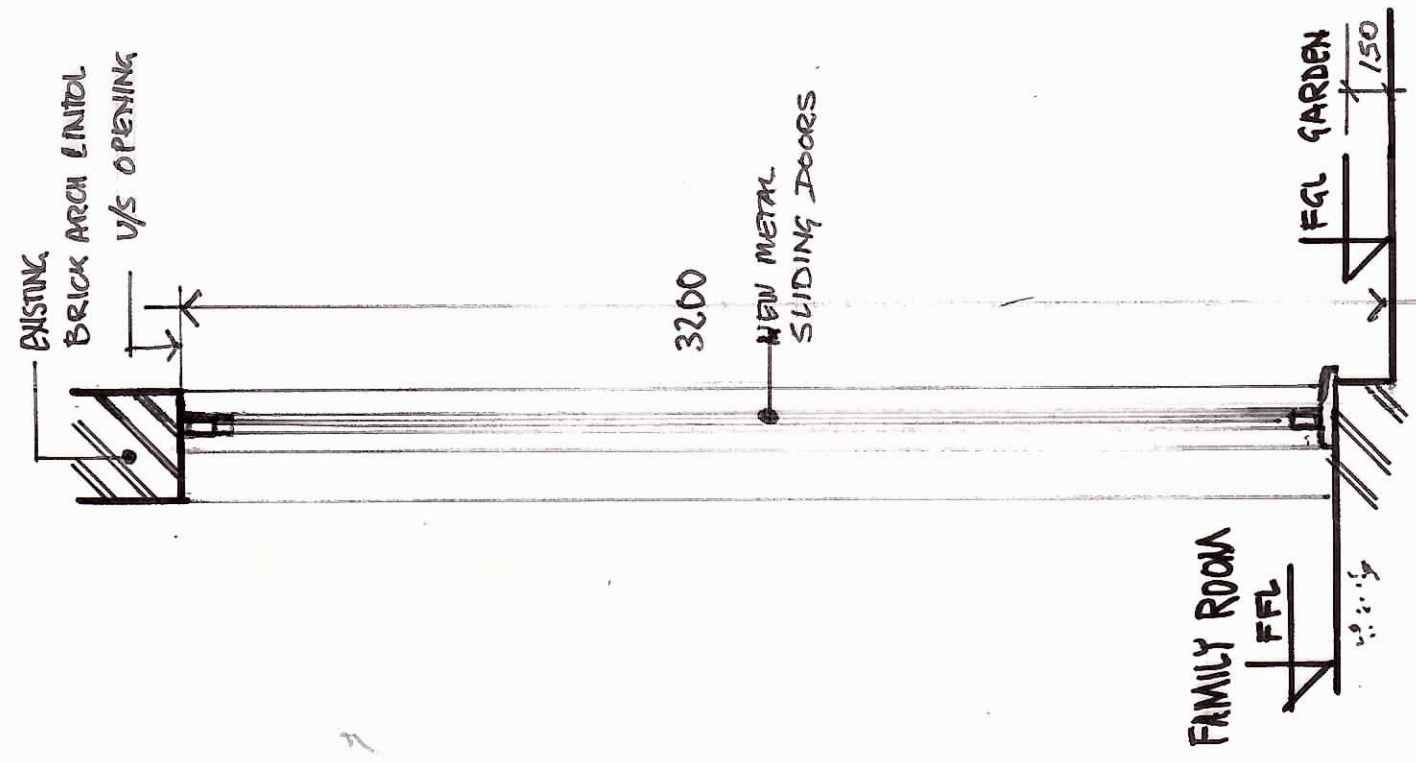


• PROPOSED SLIDING DOORS
IN EXISTING OPENING

A

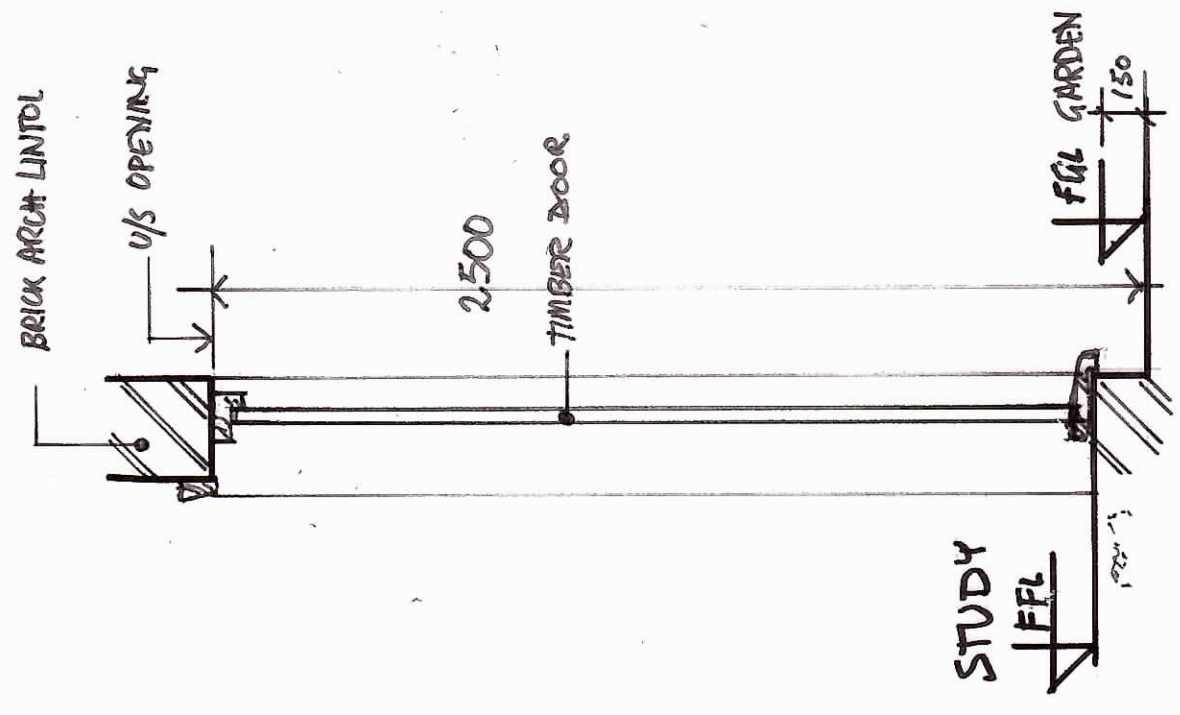


• EXISTING DOOR

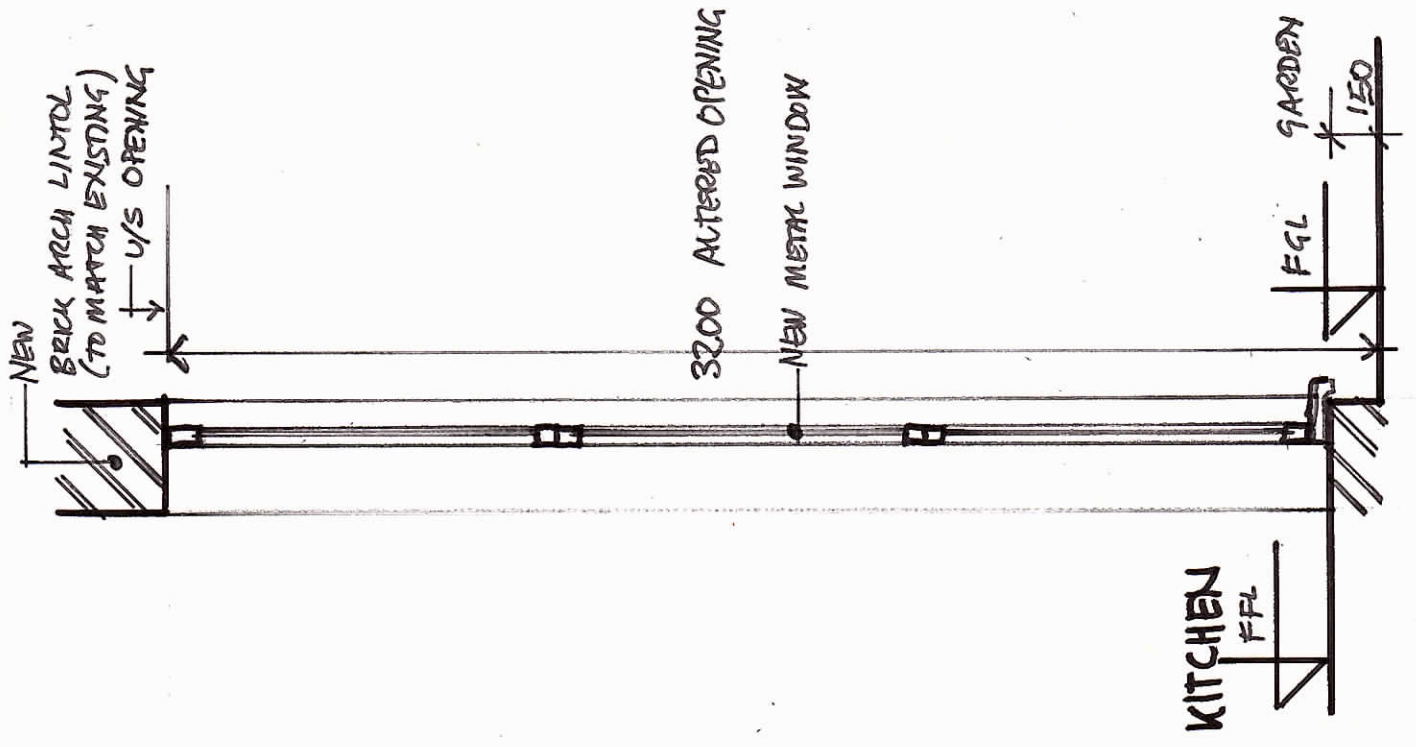

PROPOSED WINDOW

B

EXISTING AND PROPOSED
DOOR AND WINDOW SECTIONS
13 BASILDE CRESCENT
LONDON NW3 5QY

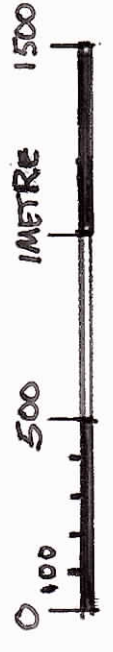

SCALE BAR 1:20 AT A3

transformation

DWNG 2071/200
MAY '19 SCALE 1:20