


New manhole: Invert level -0.415

P9902955W

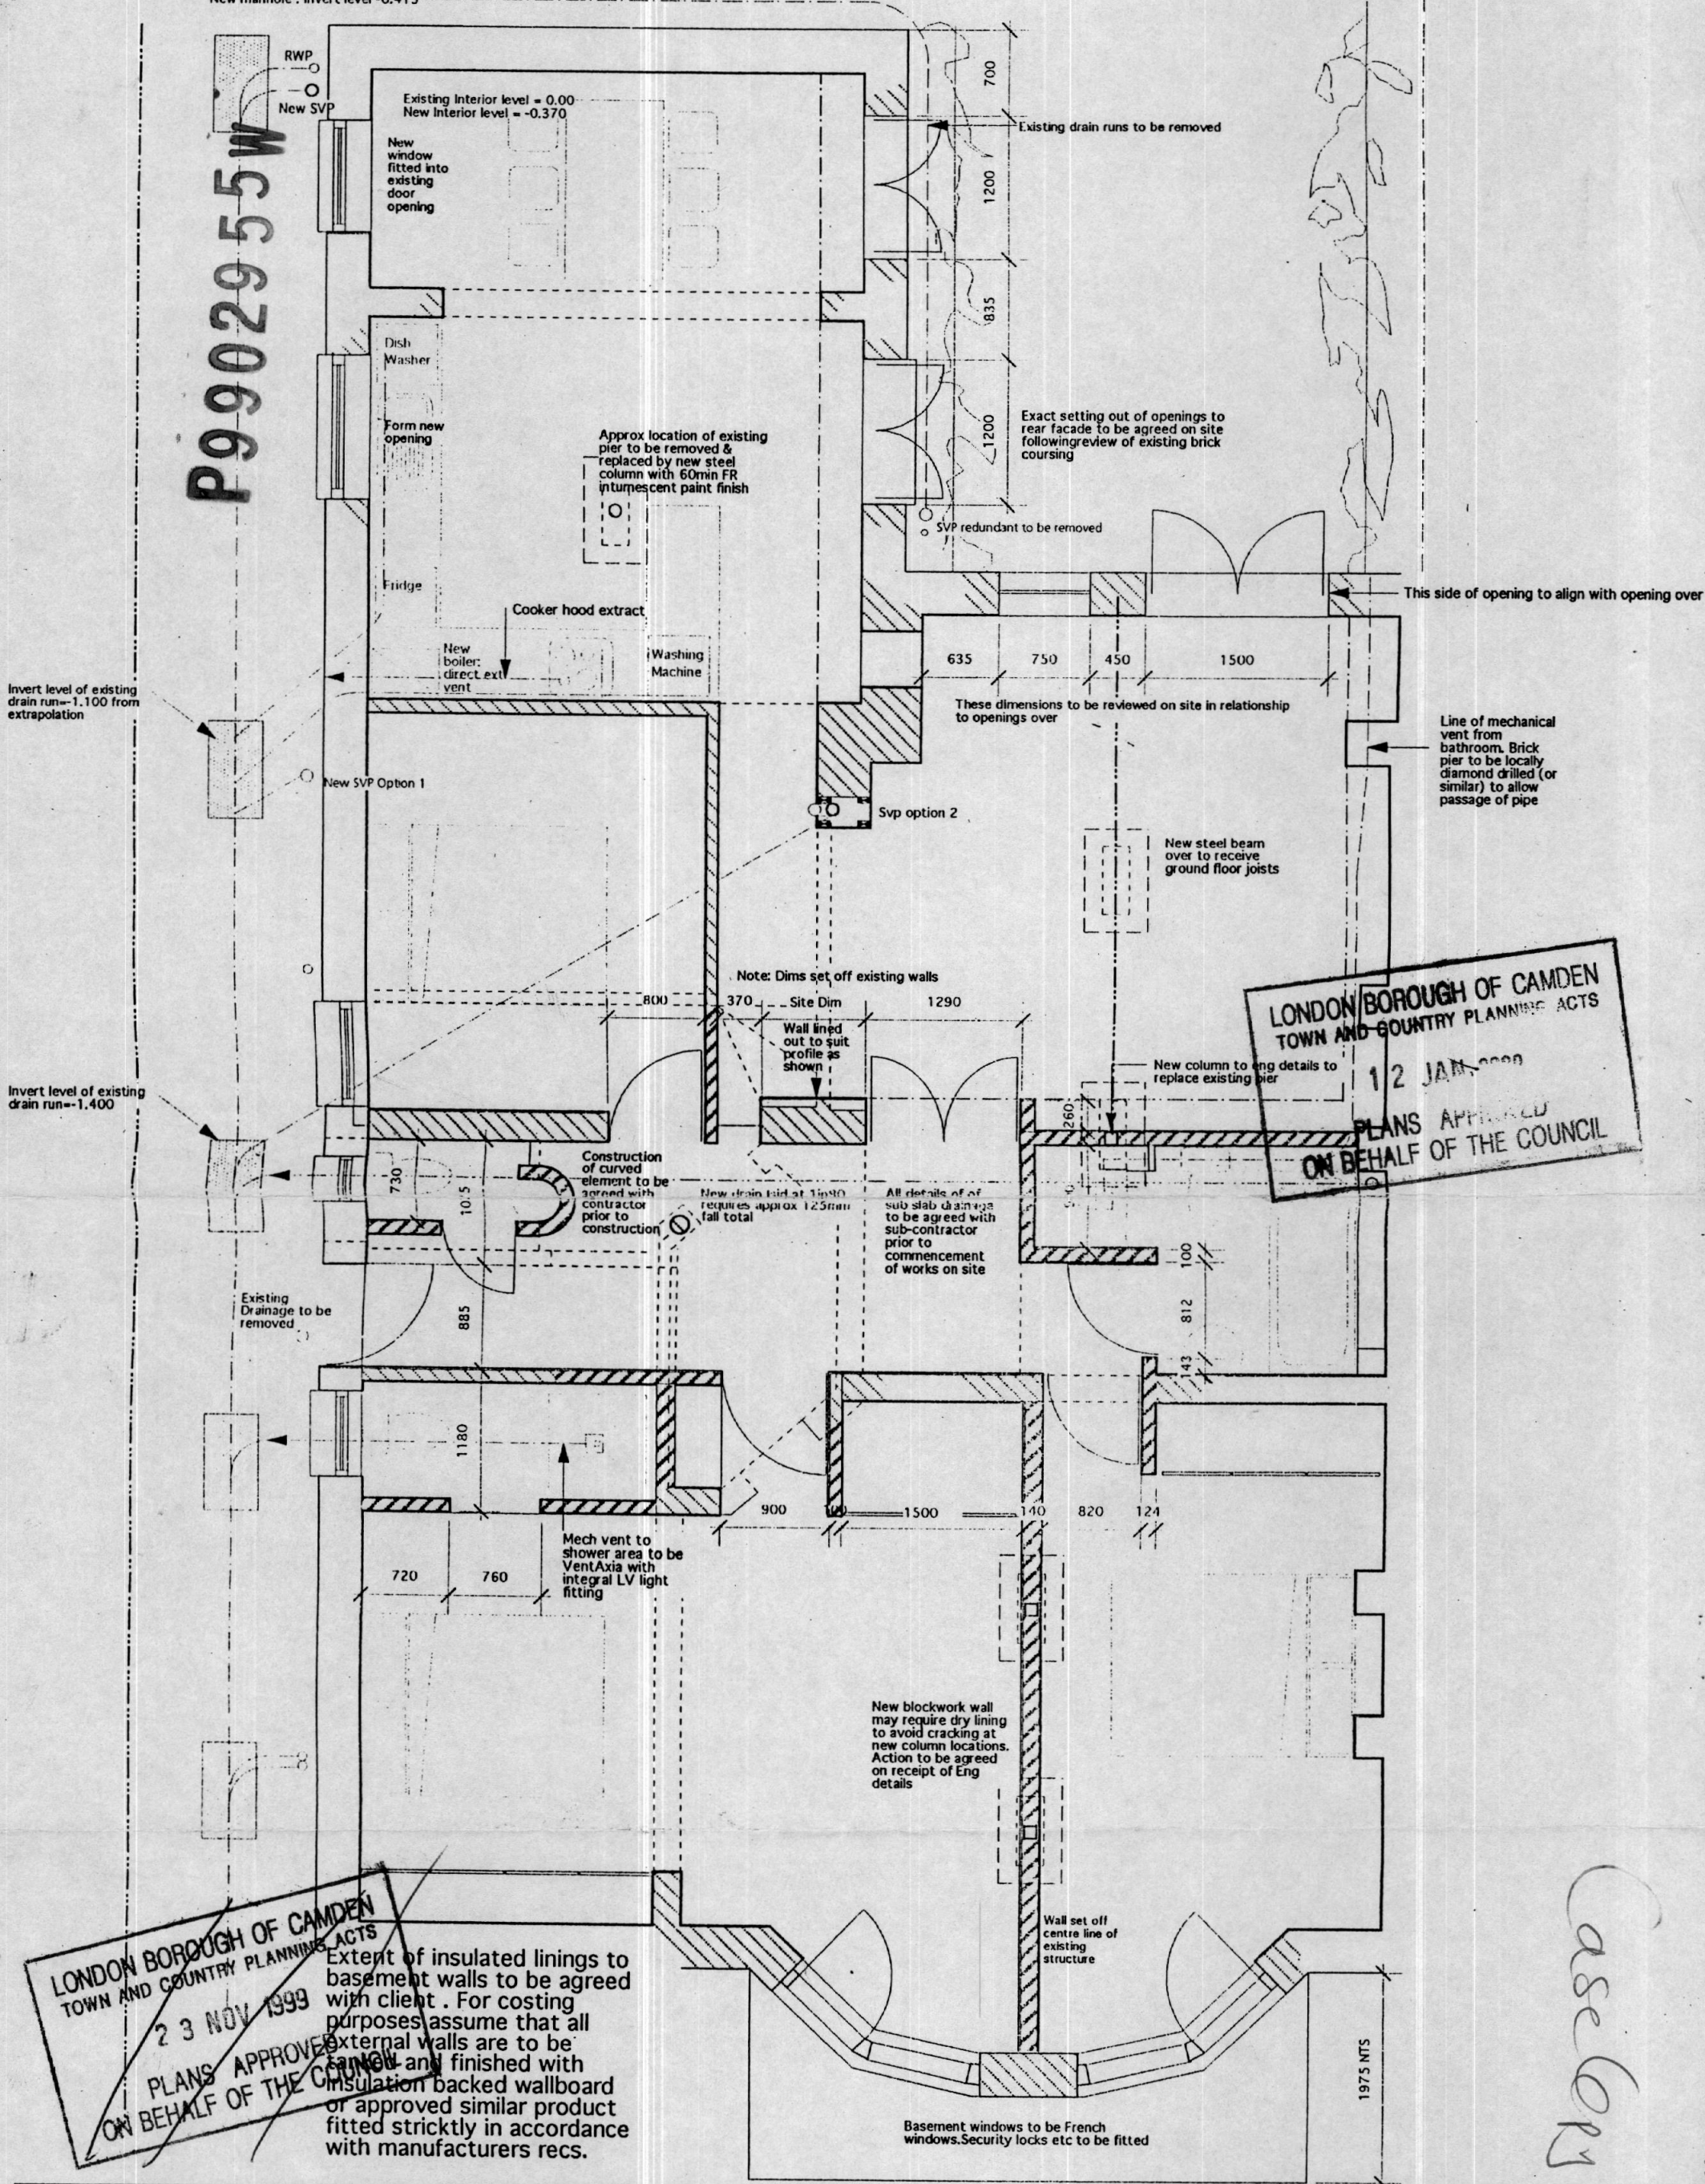

PROJECT	7 Platts Lane
DRAWING	Basement Plan
SCALE	1:50
DATE	Oct 99

Drwg No 021.01.01 Rev Drawn NPB

Tender Information Contract

Do not scale from this drawing : Copyright NBAL

NICHOLAS BURWELL architect