
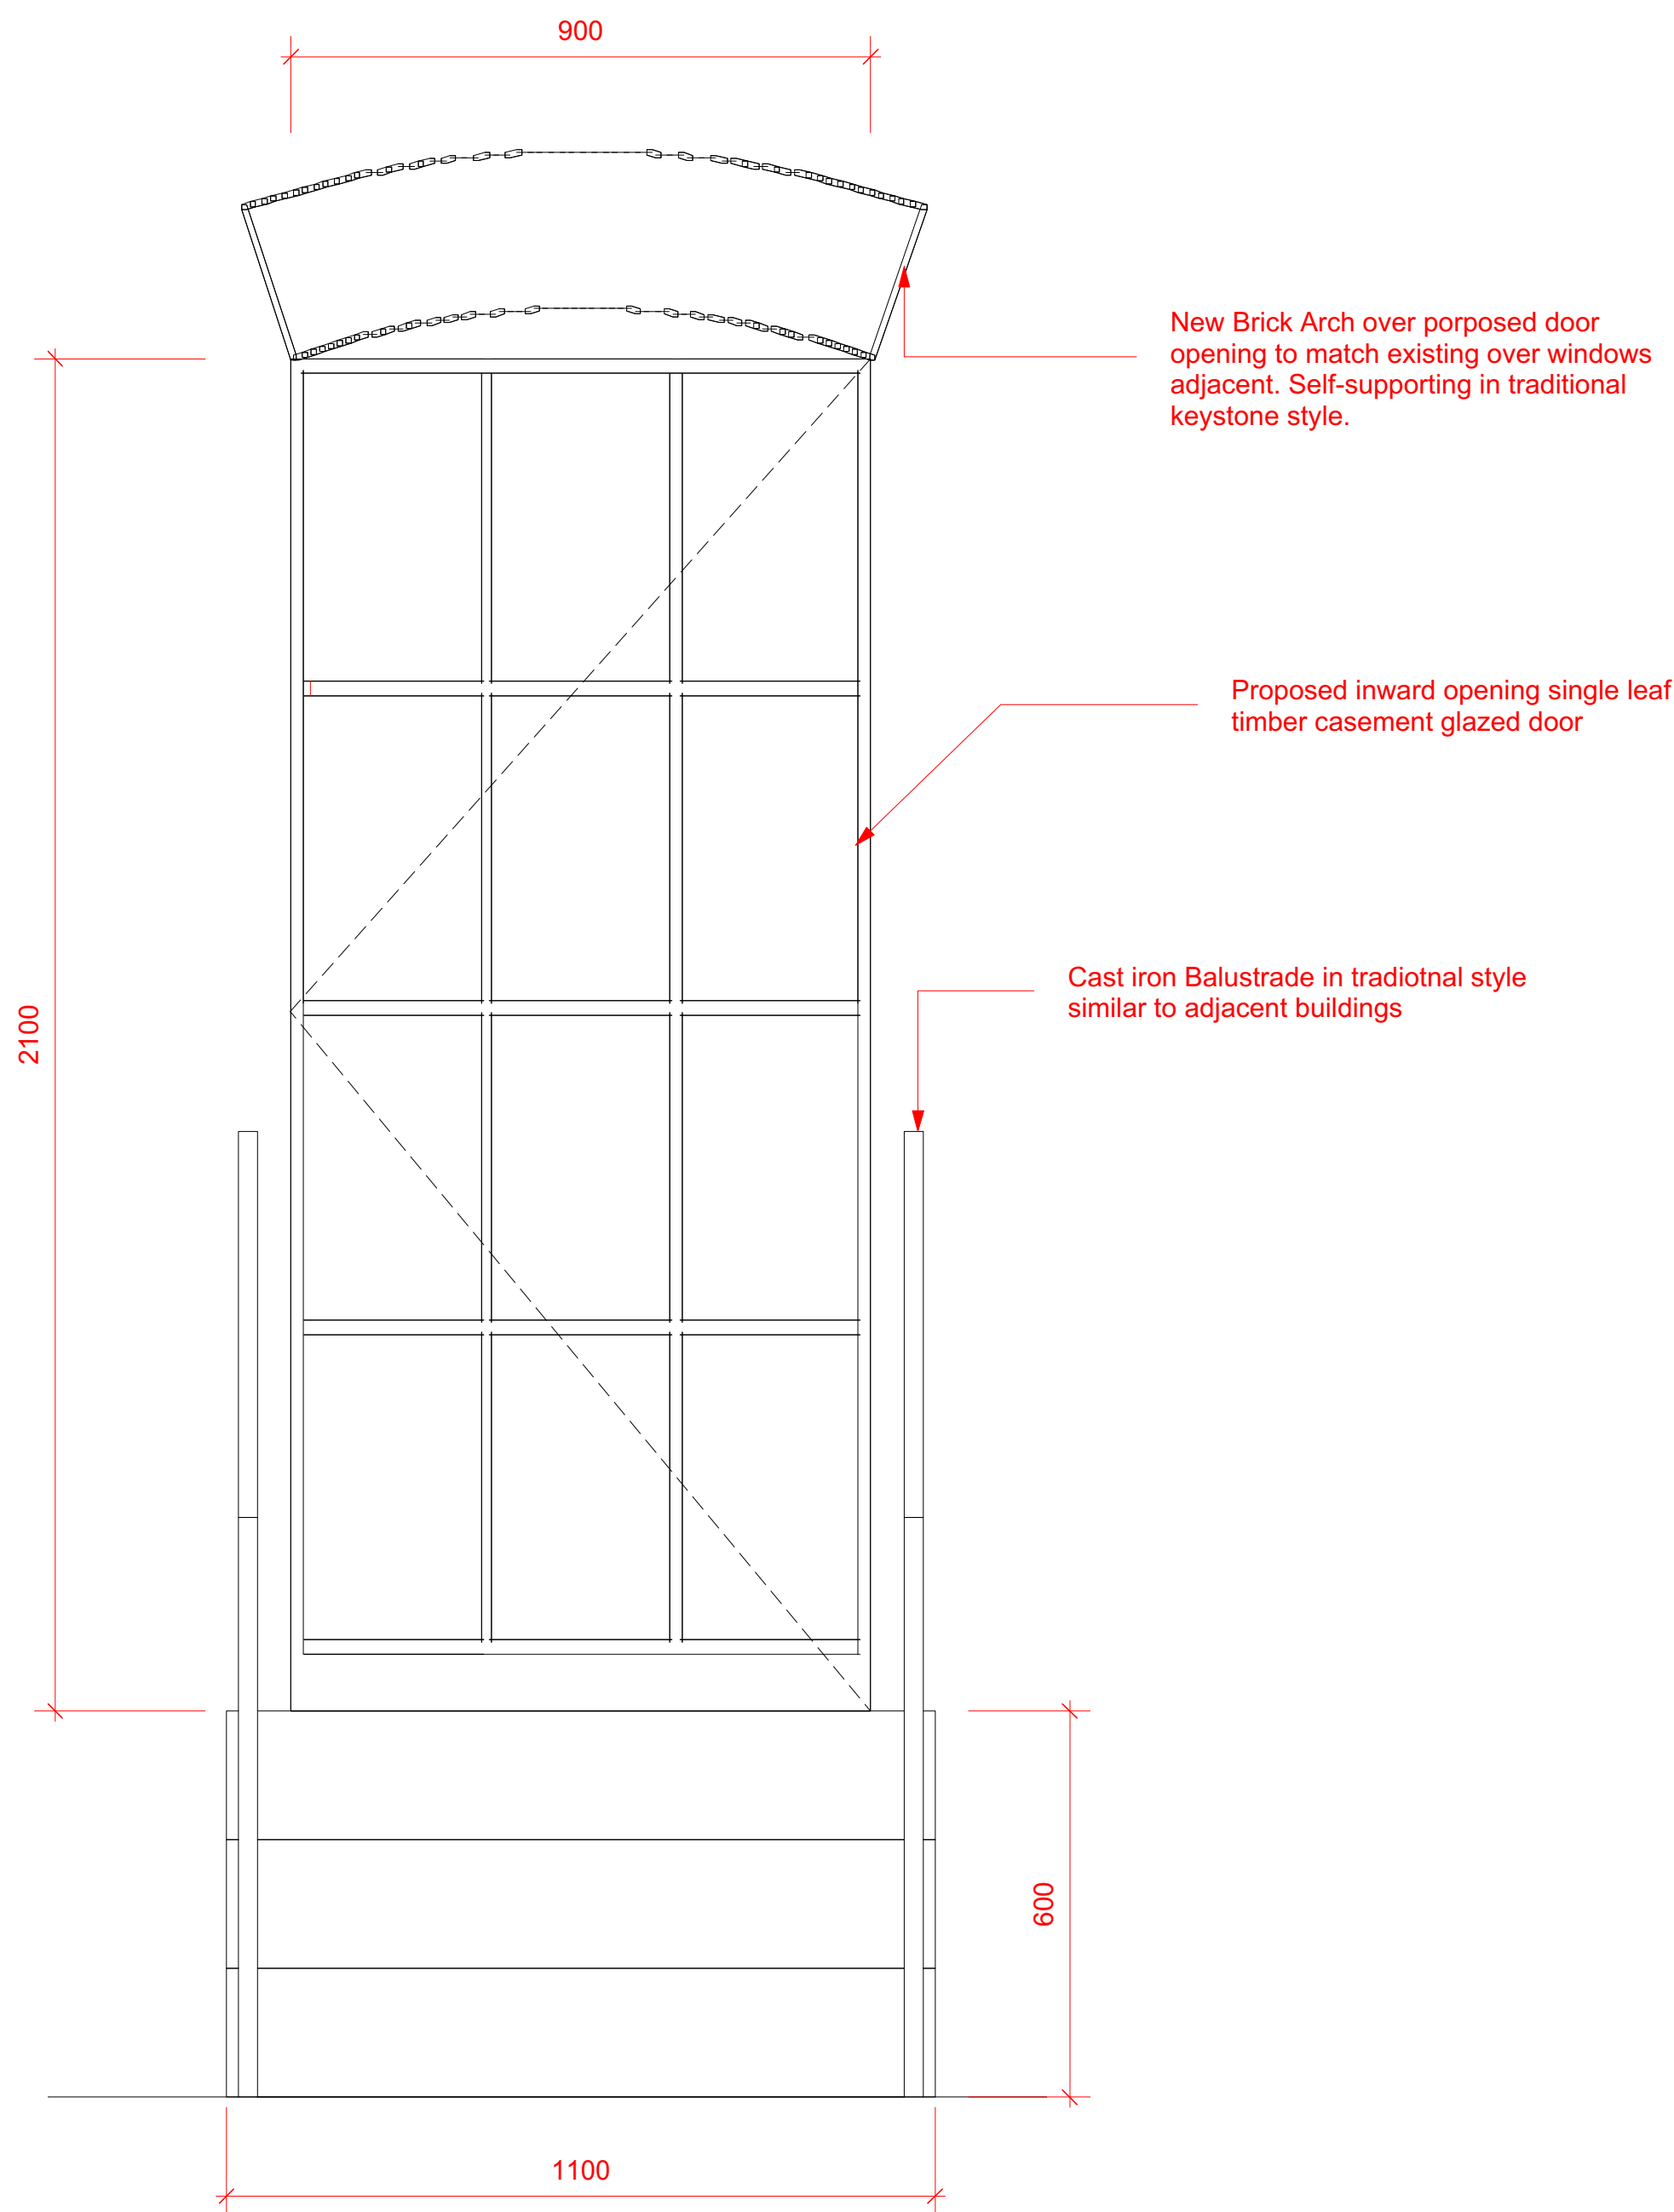



0

1


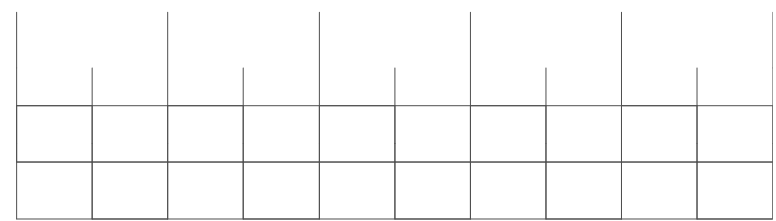


1 **PROPOSED DOOR ELEVATION**
1:20 printed @A3

Existing Second Floor Internal

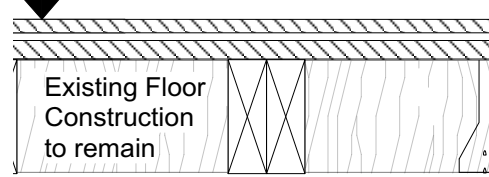

Existing First Floor Internal

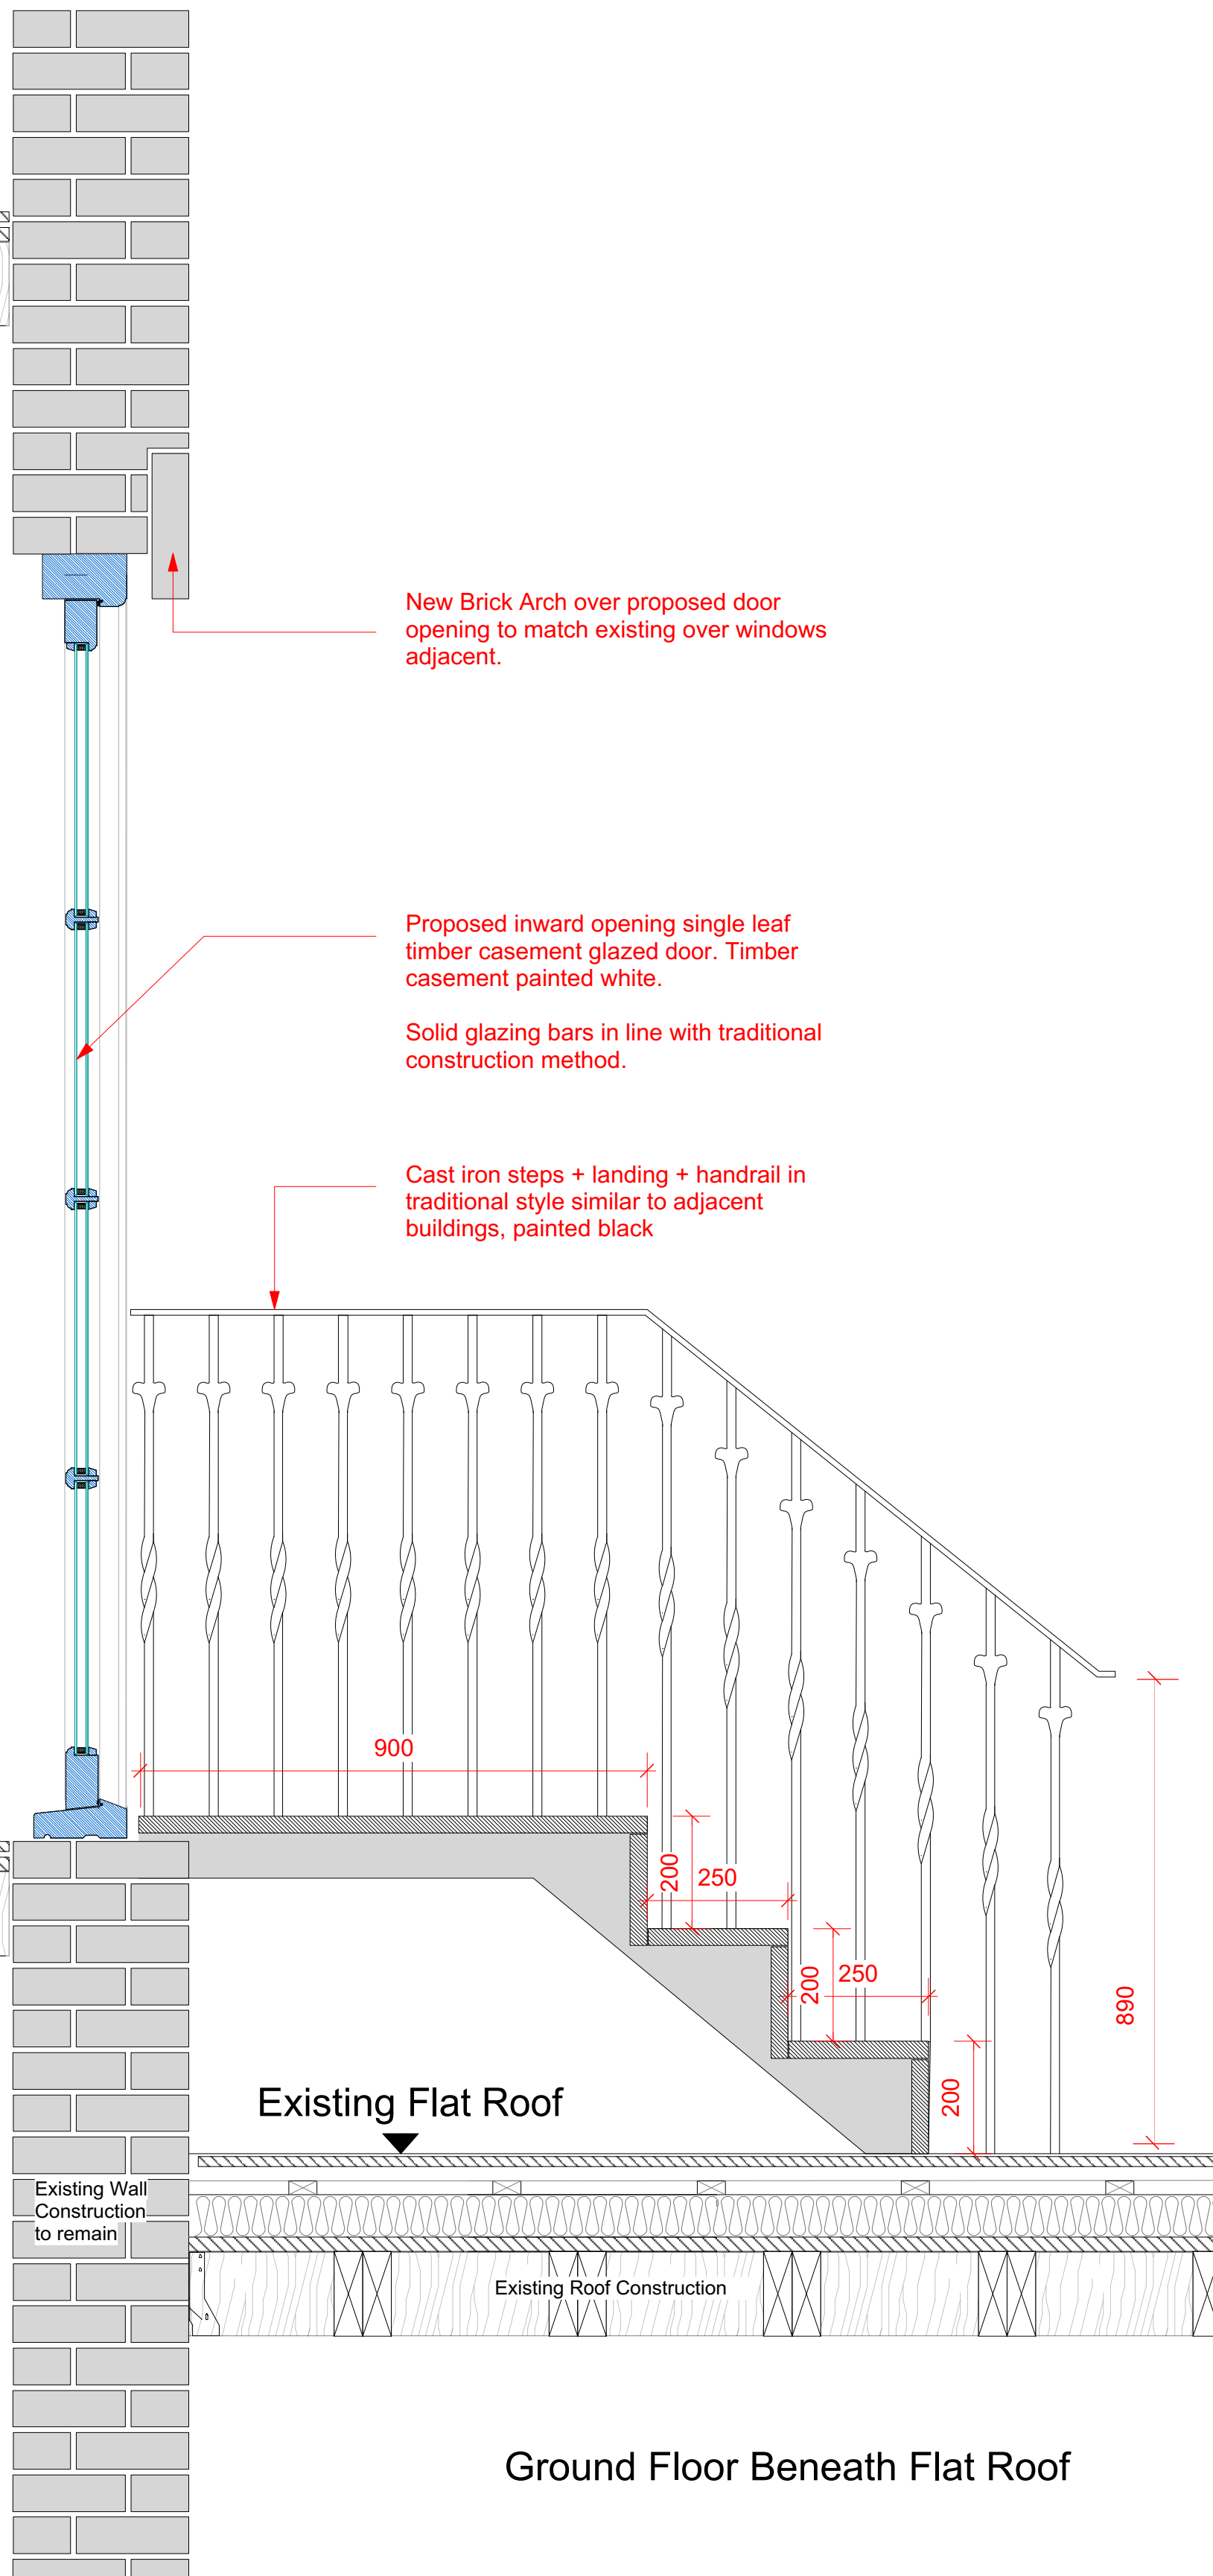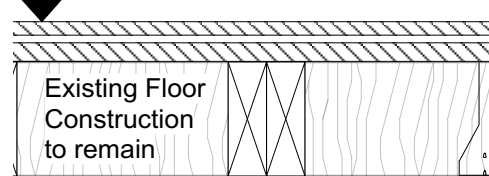

2 **PROPOSED SECTION**
1:20 printed @A3

LISTED BUILDING CONSENT

REVISIONS
190522_Listed Building Consent

 <div>WILSON HOLLOWAY Architecture • Interiors London • Global Email: studio@wilsonholloway.com Web: www.wilsonholloway.com Tel: +44 (0) 2079955997 Mob: +44 (0) 7525019783</div>			
Client: Chelsea Construction	Date Created: 2019/03/27		
Project: 34 Percy Street			
Drawing Title: New Door Details			
Scale: 1:20@ A3	Revision Date: 2019/05/22		
Drawing No: 085_301	Drawn By: AH	Checked by: AH	Revision: LBC1
DO NOT SCALE FROM DRAWING. ALL DIMS TO BE CHECKED ON SITE. REPORT OMISSIONS AND DISCREPANCIES TO THE ARCHITECT IMMEDIATELY			