




fellows road

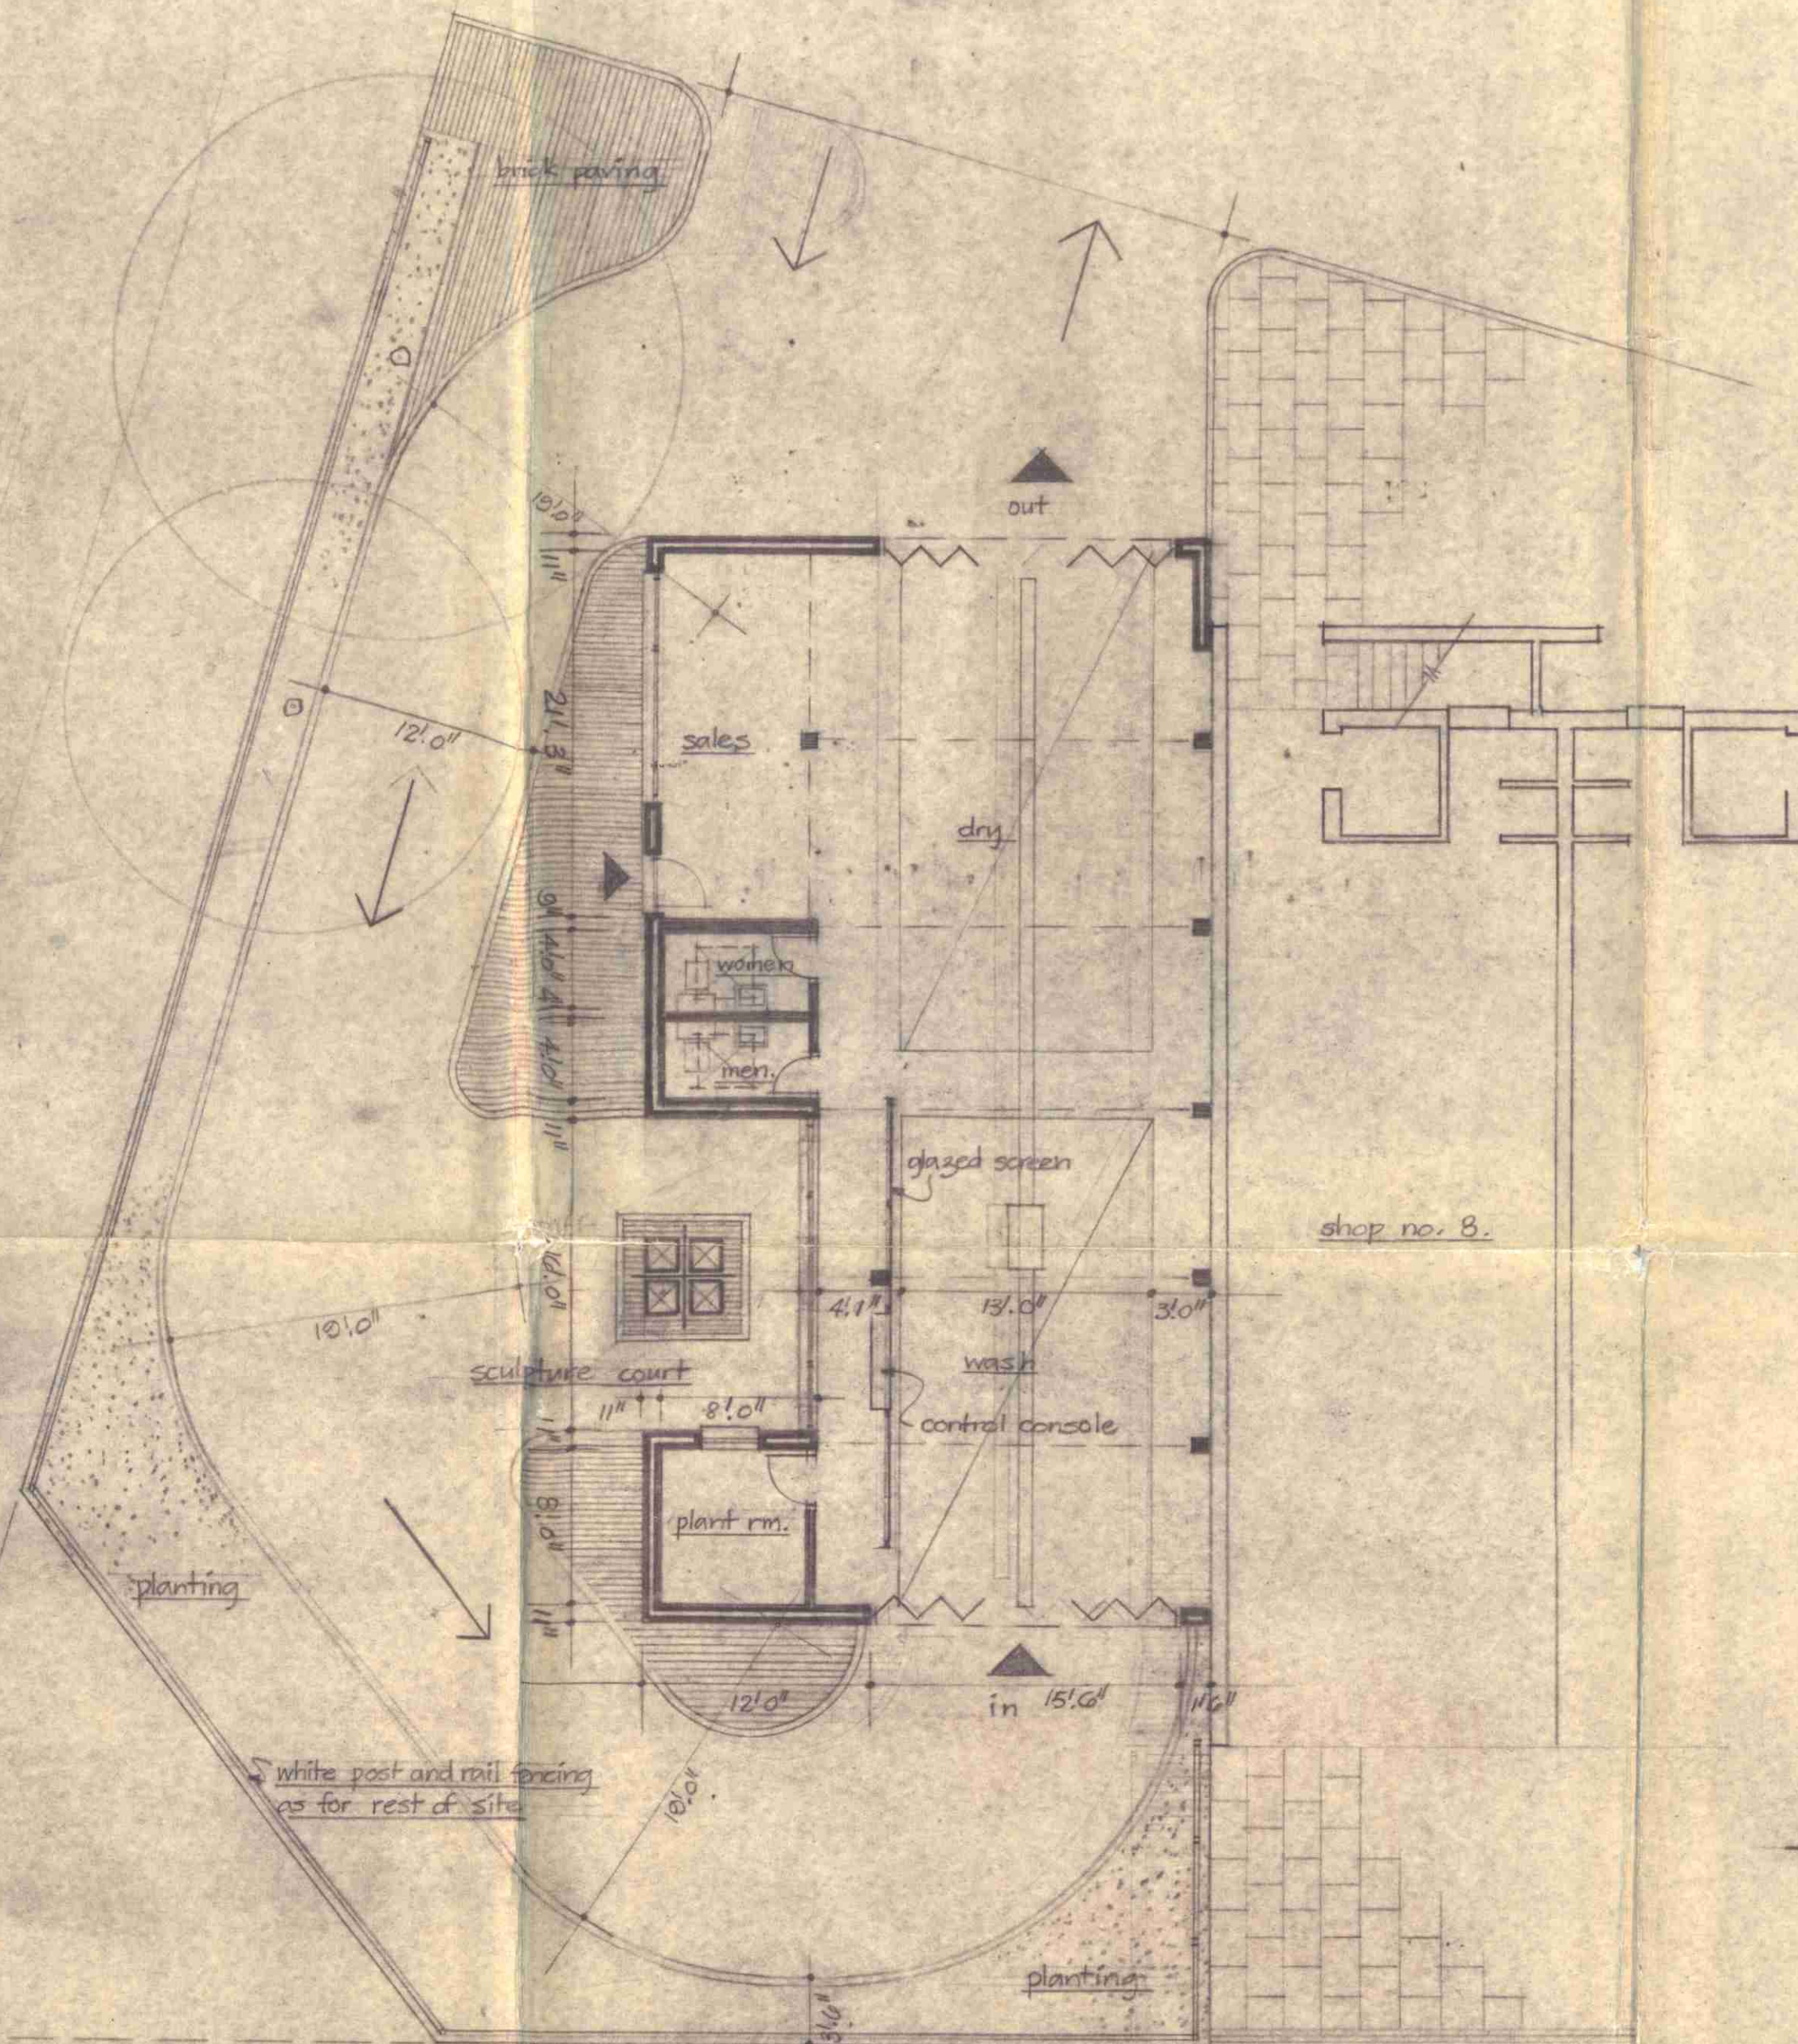

winchester road

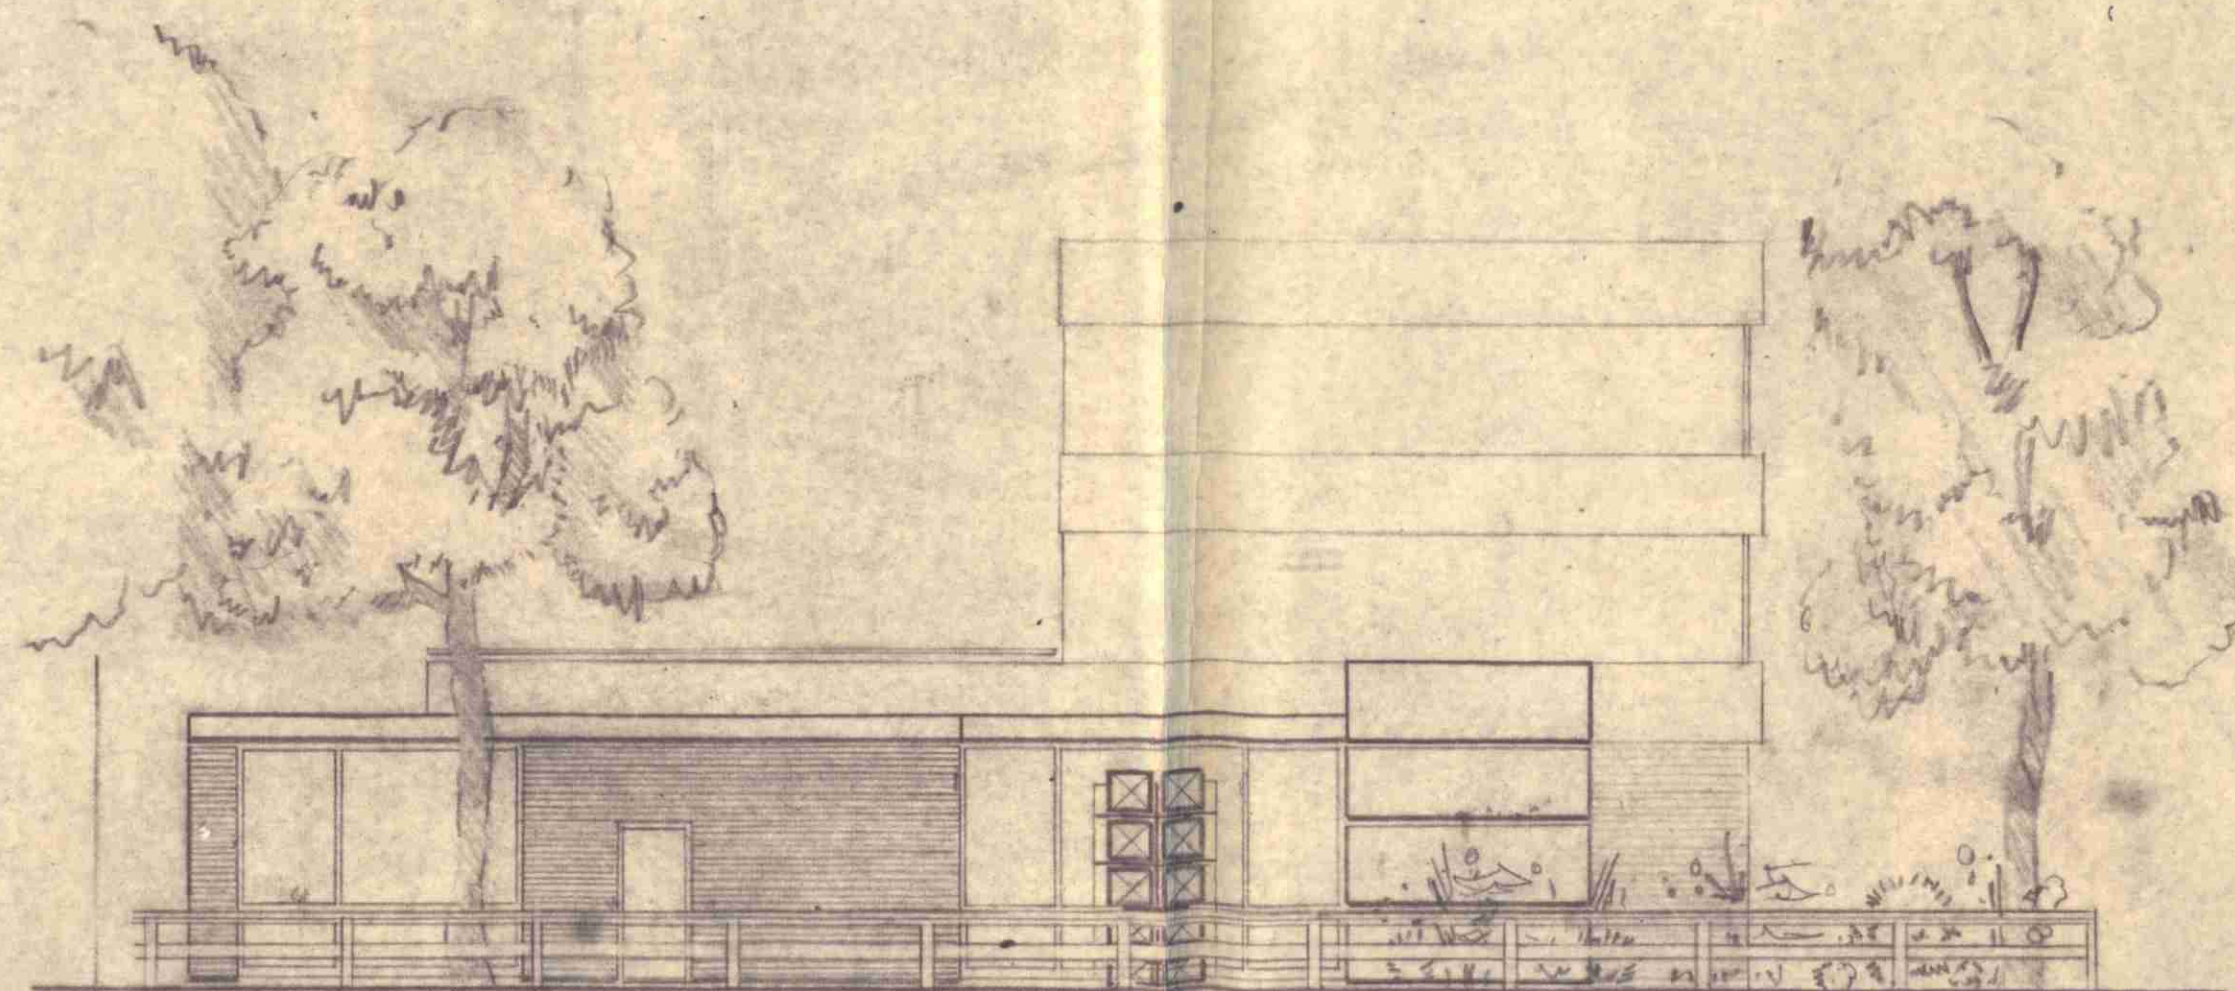

elevation to fellows road.

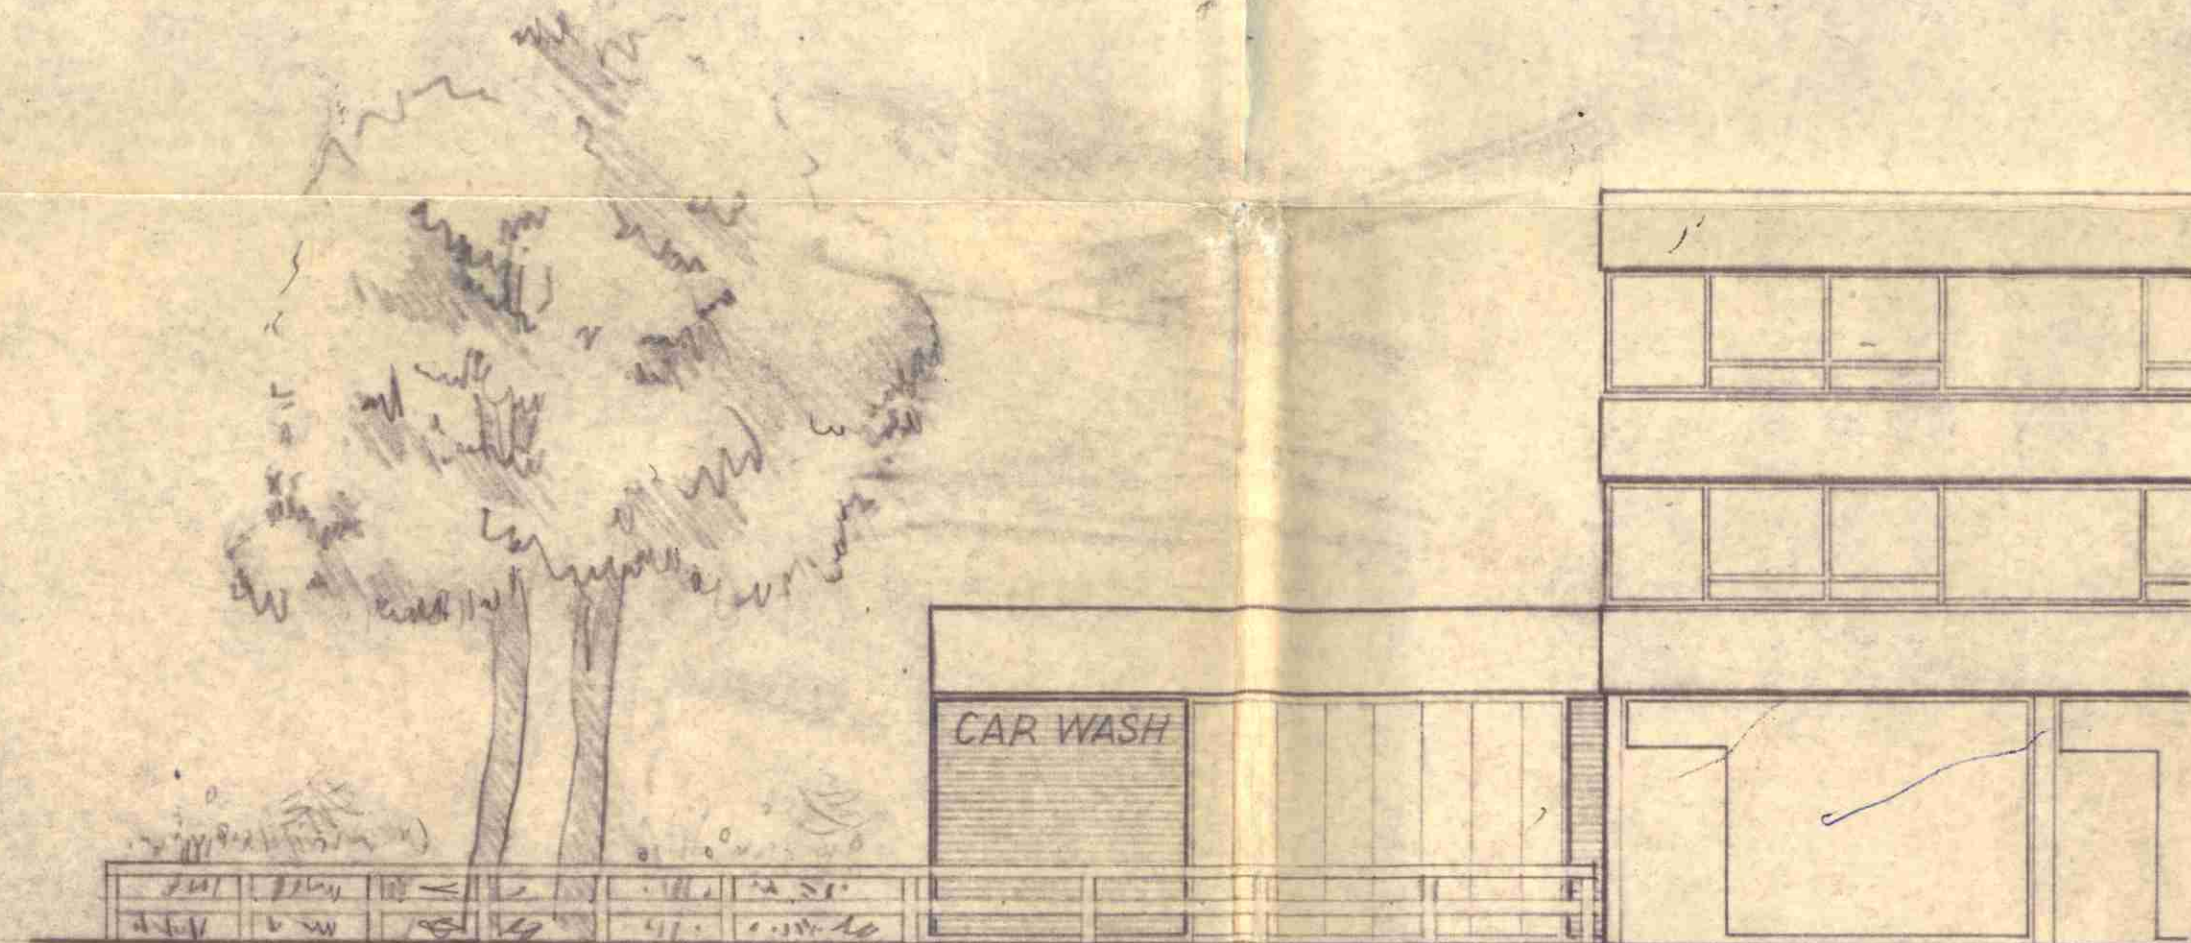

elevation to winchester road.

LONDON BOROUGH OF CAMDEN
PLANS APPROVED
17 NOV 1971
ON BEHALF OF THE COUNCIL

CTP/H8/11X/A/11989

revision
date by

issues
date

Figured dimensions must be taken in preference to scaled dimensions and any discrepancies or errors are to be referred to the architects. Contractors, sub-contractors and suppliers must verify all dimensions on site before commencing any work or making any shop drawings.

DENNIS LENNON, M.C., A.R.I.B.A. chartered architects and industrial designers 3, Fitzhardinge Street, London, W.1. Telephone: Welbeck 1181/2	
job: Winchester Road Car Wash	drawing number: J30B/WR/CW1.
drawing: plans and elevations	rev. index
scale: 1/8" to 1/4"	date: 25th Sept 68 drawn by PC/Terapson