


ALAN WYATT ASSOC: ARCHITECTS.
OLD RECTORY, STUDIO
BROCKDISH, NORFOLK, IP21 4JJ.
TEL: FAX - 0379. 75. 88. 75.

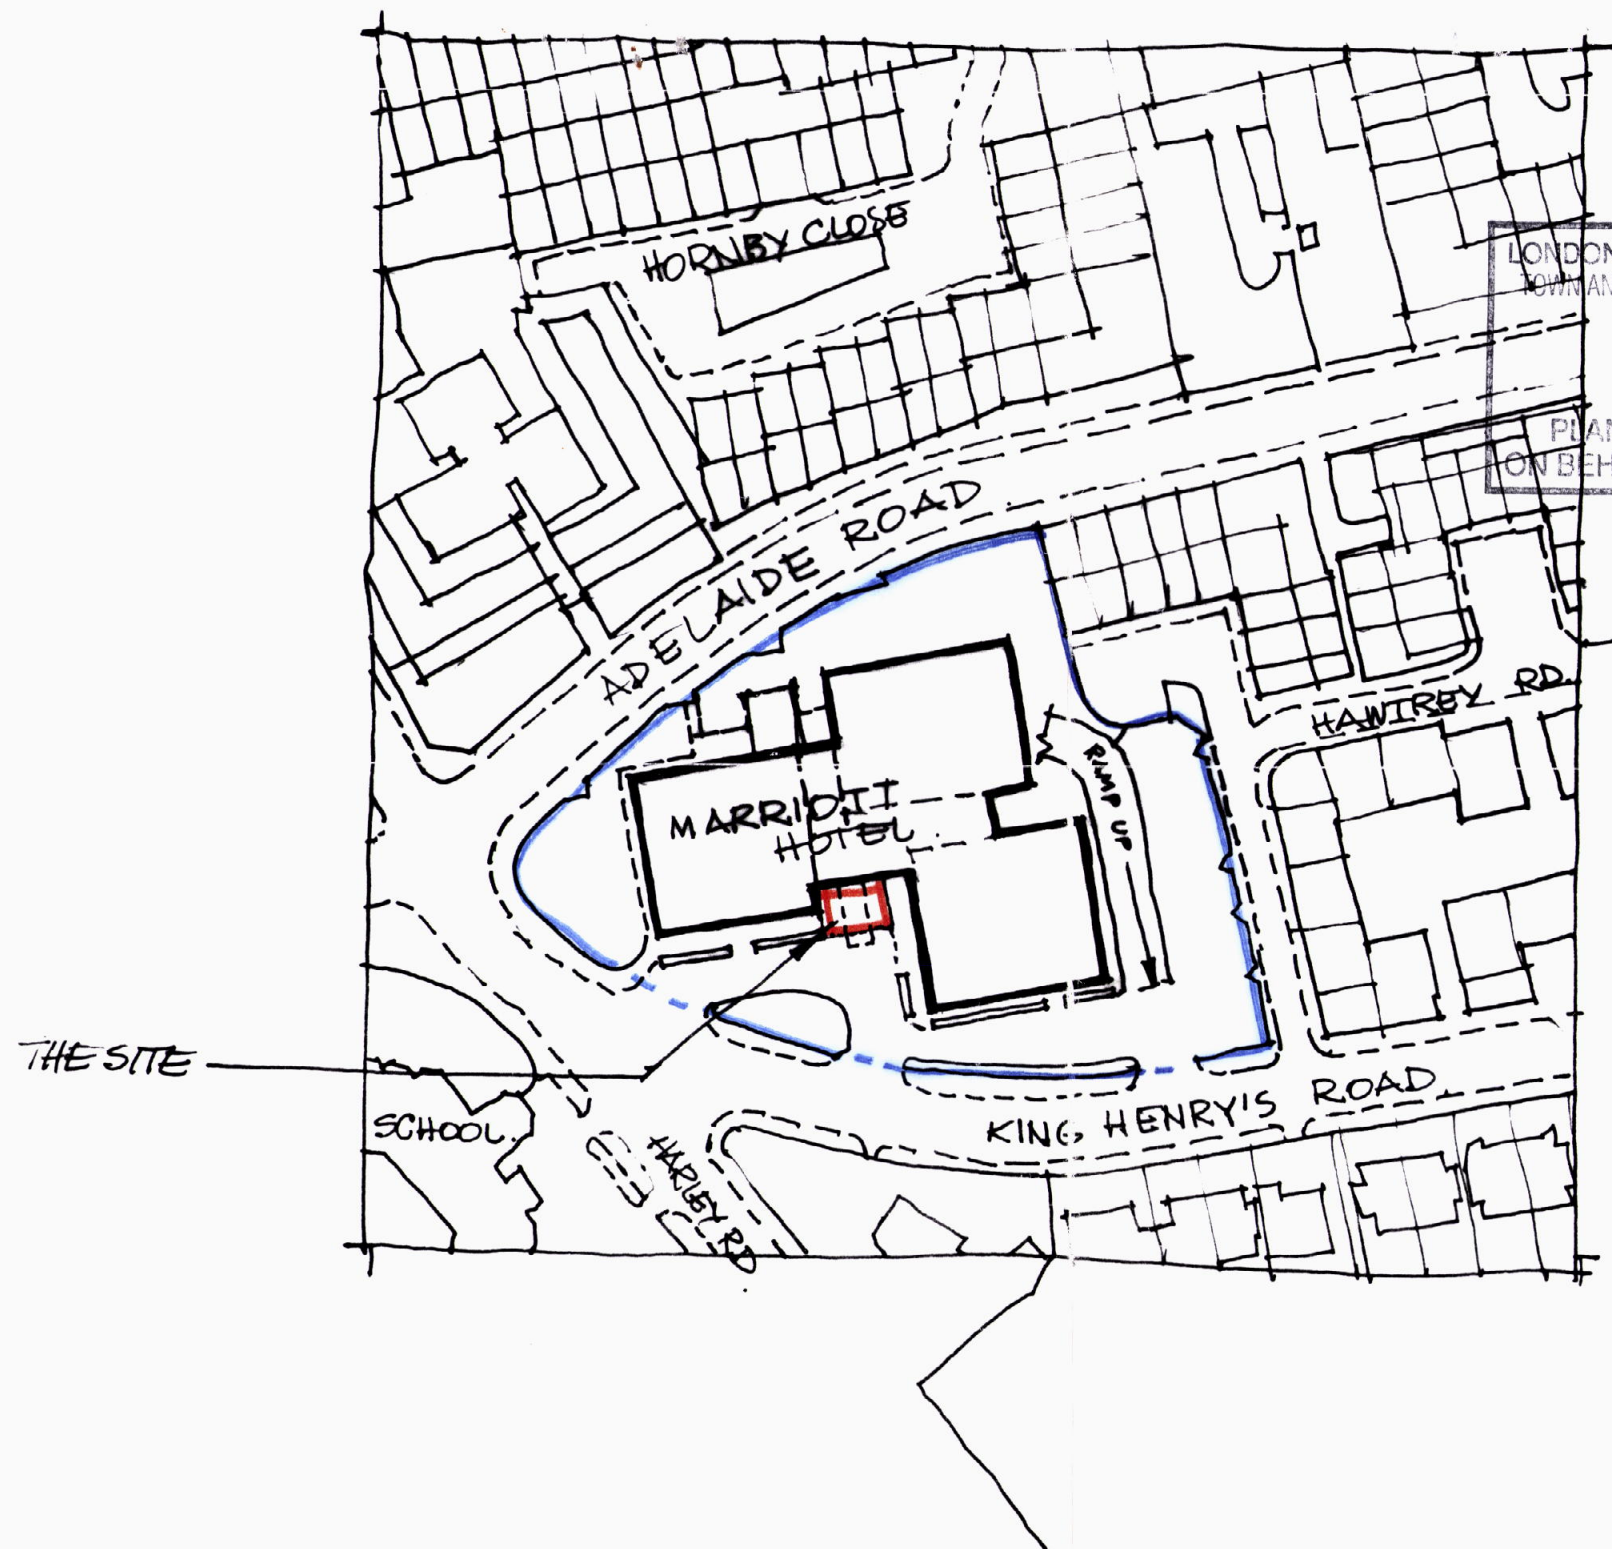

LONDON BOROUGH OF CAMDEN
TOWN AND COUNTRY PLANNING ACTS

12 NOV 1992

PLANS APPROVED
ON BEHALF OF THE COUNCIL

SCOTT'S HOTELS LTD.

PROPOSED REPLACEMENT
CANOPY AT
MARRIOTT HOTEL
128 KING HENRY'S ROAD
SWISS COTTAGE
LONDON. NW3.

SITE/LOCATION PLAN.

1:1250.

08/09/92

7709.05