
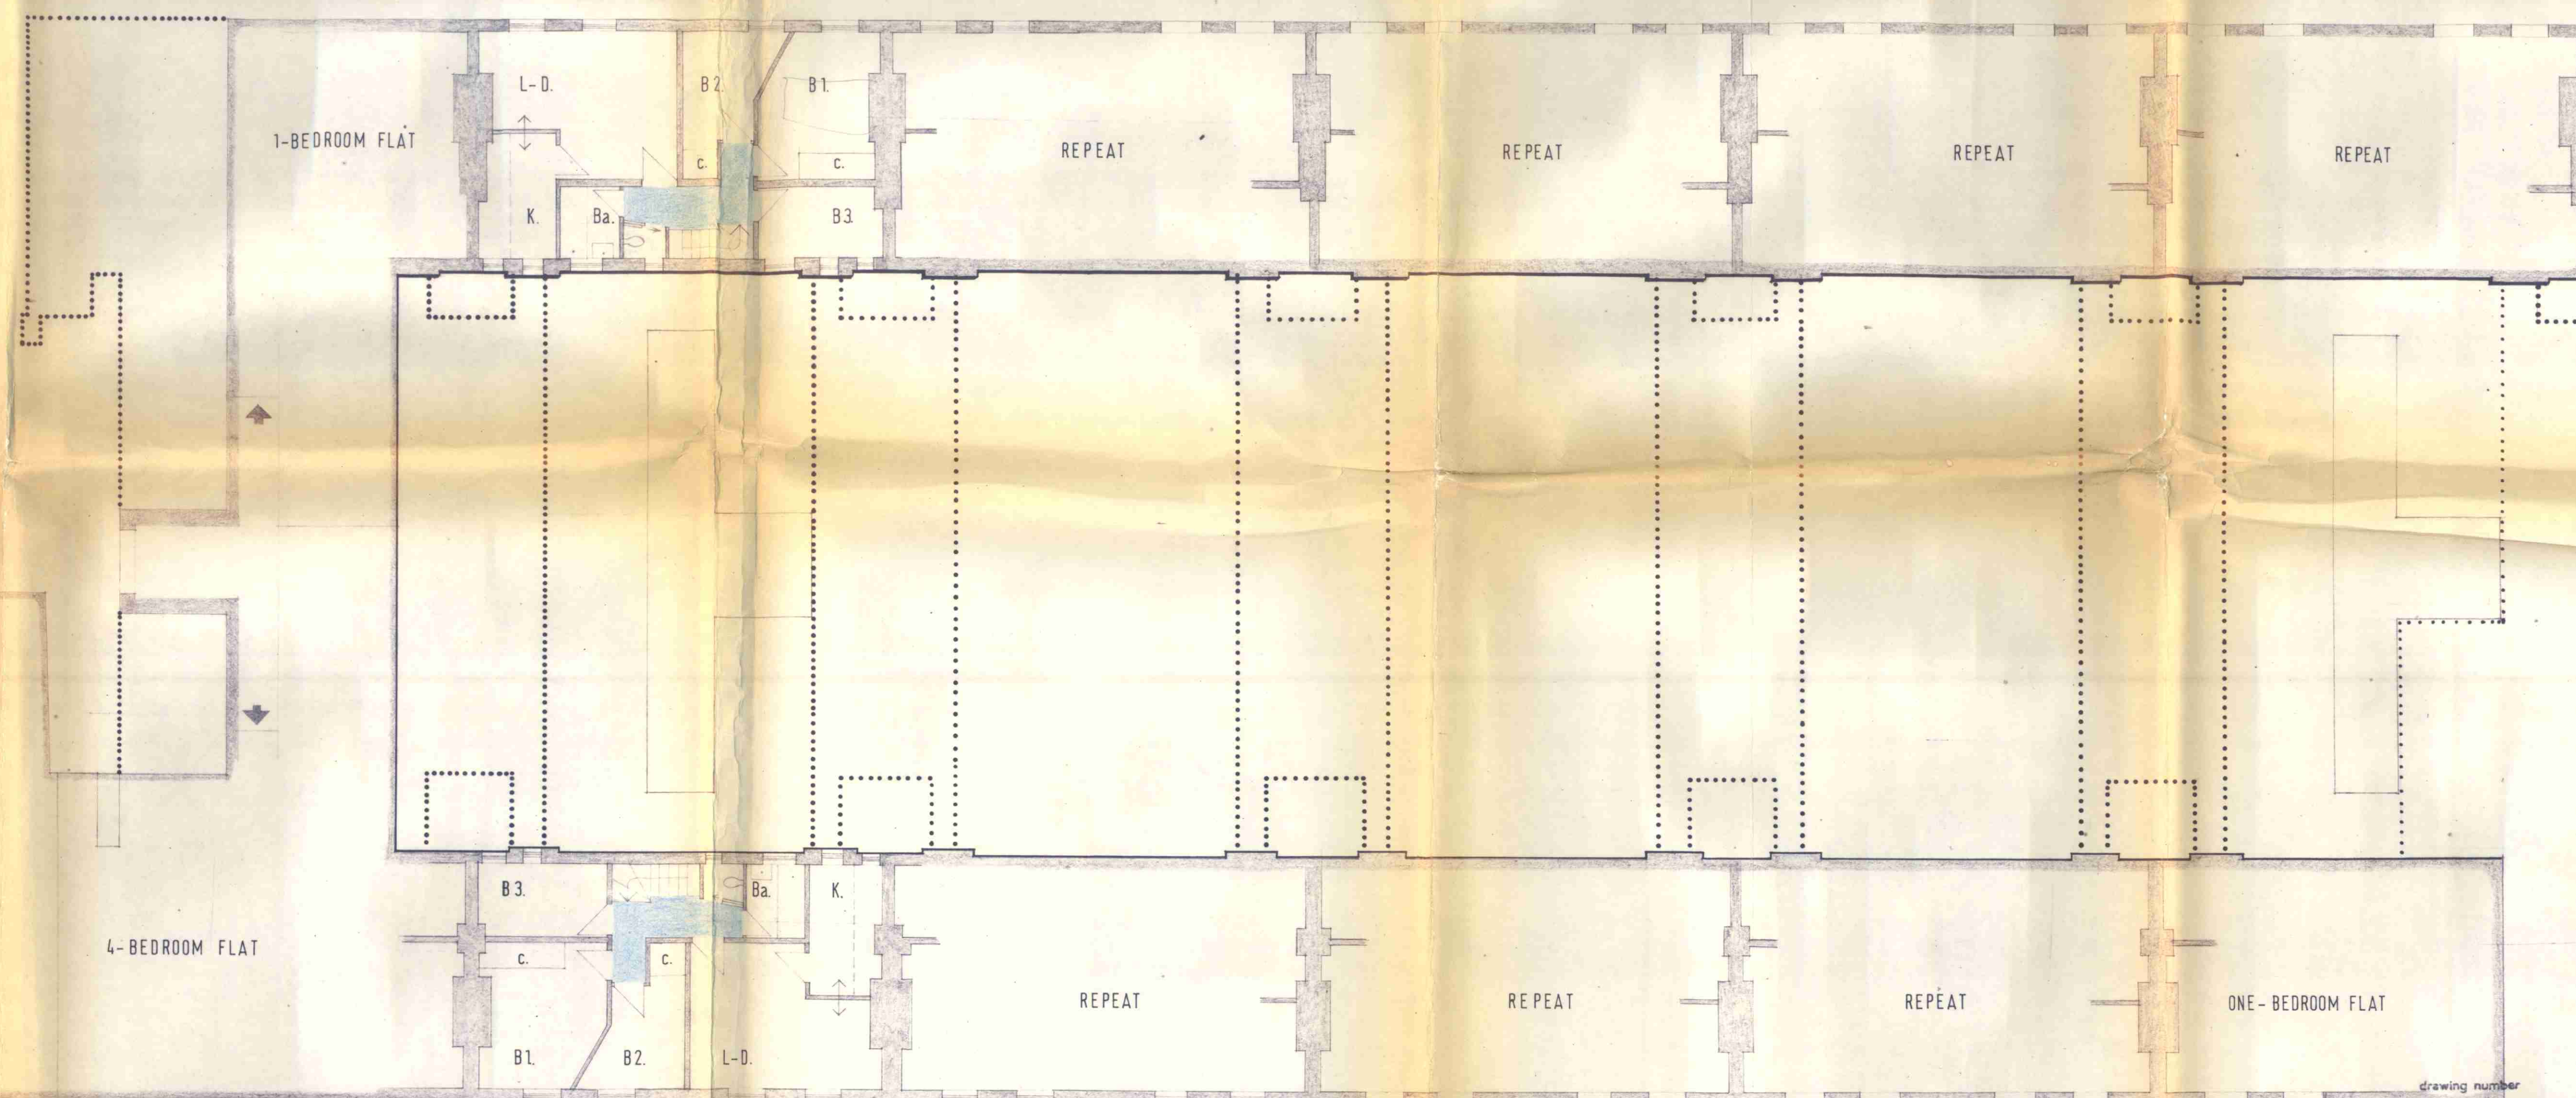
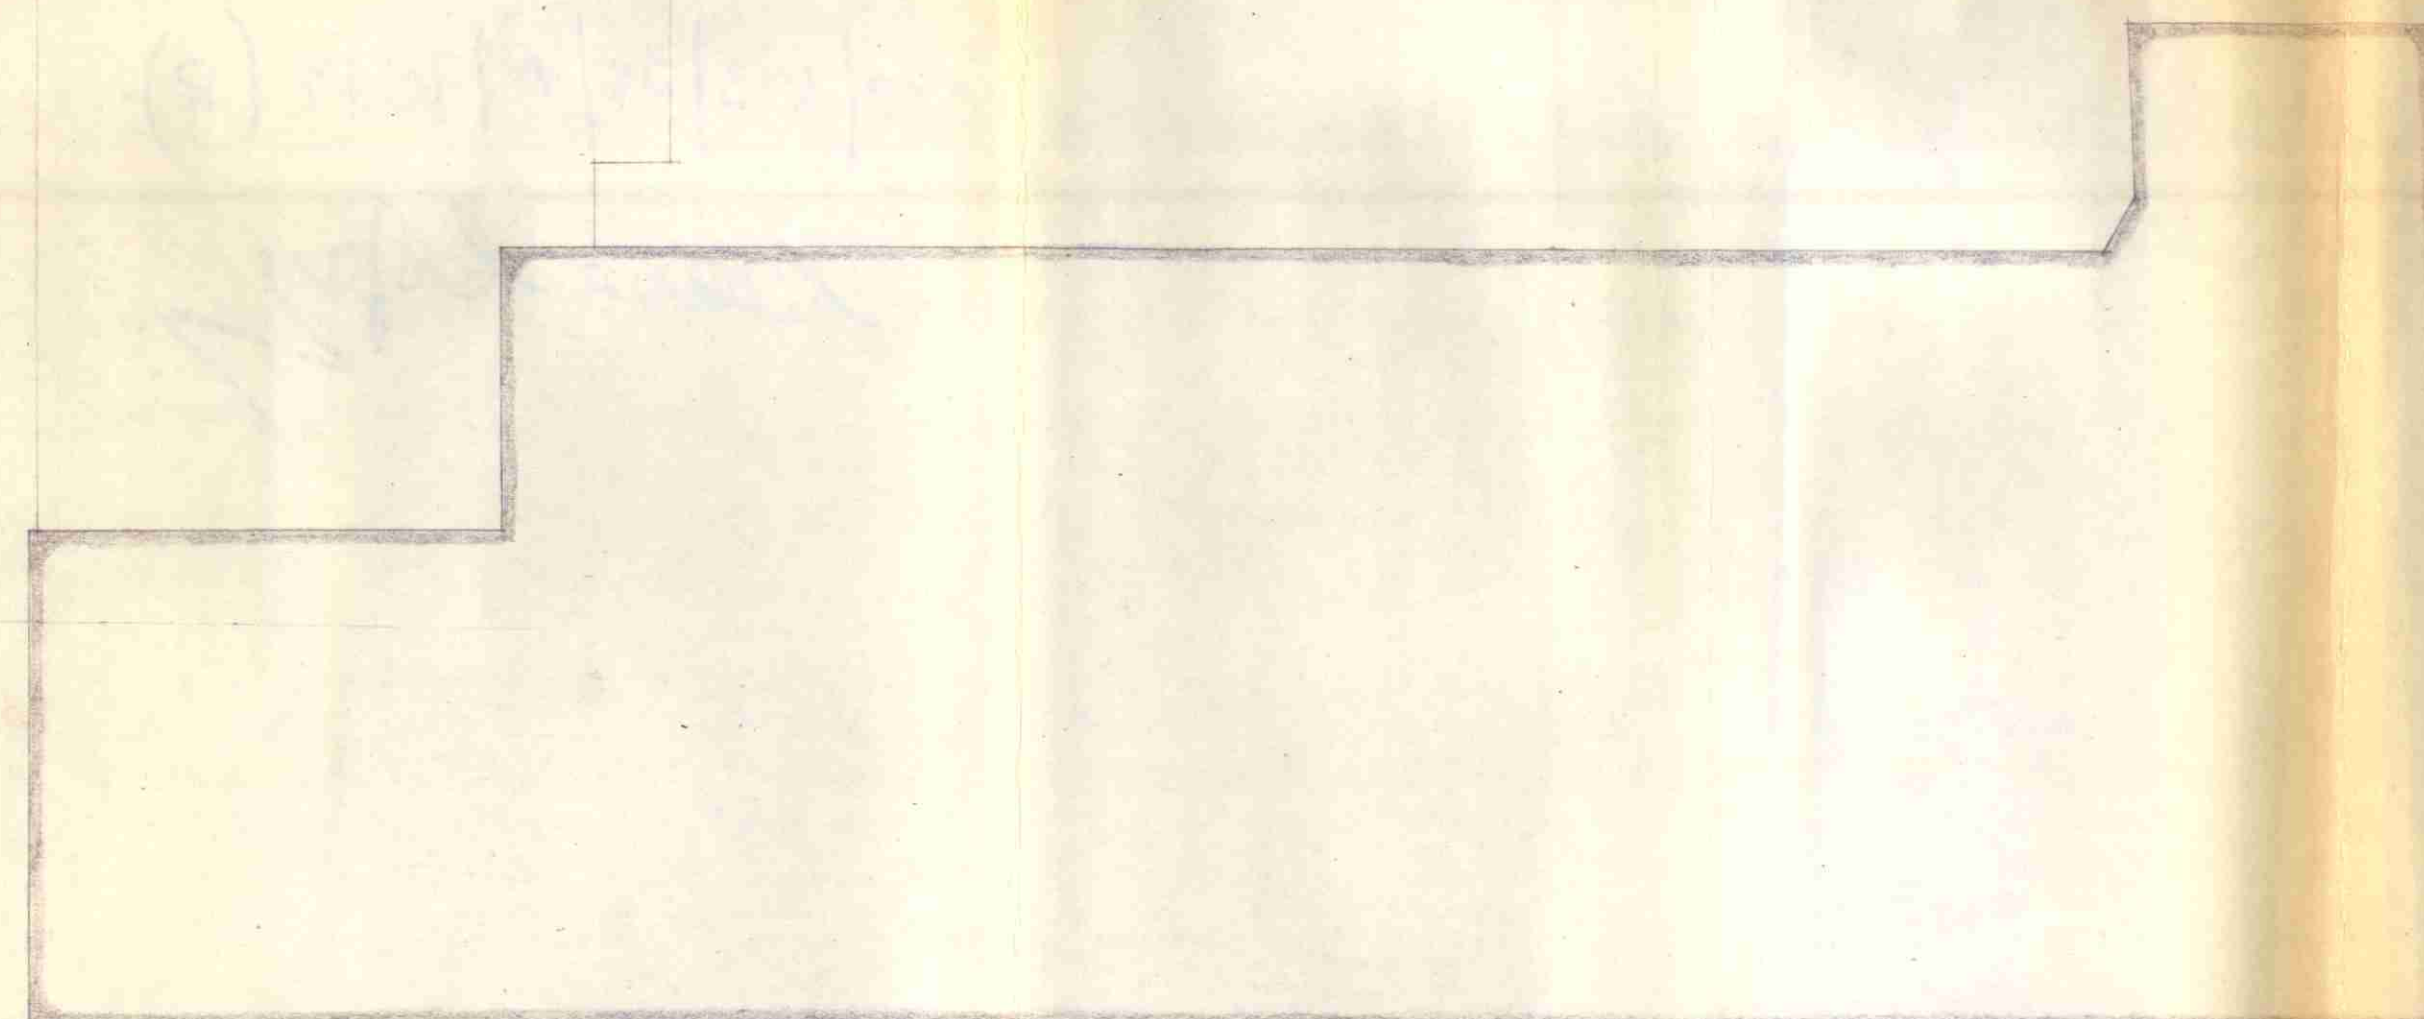
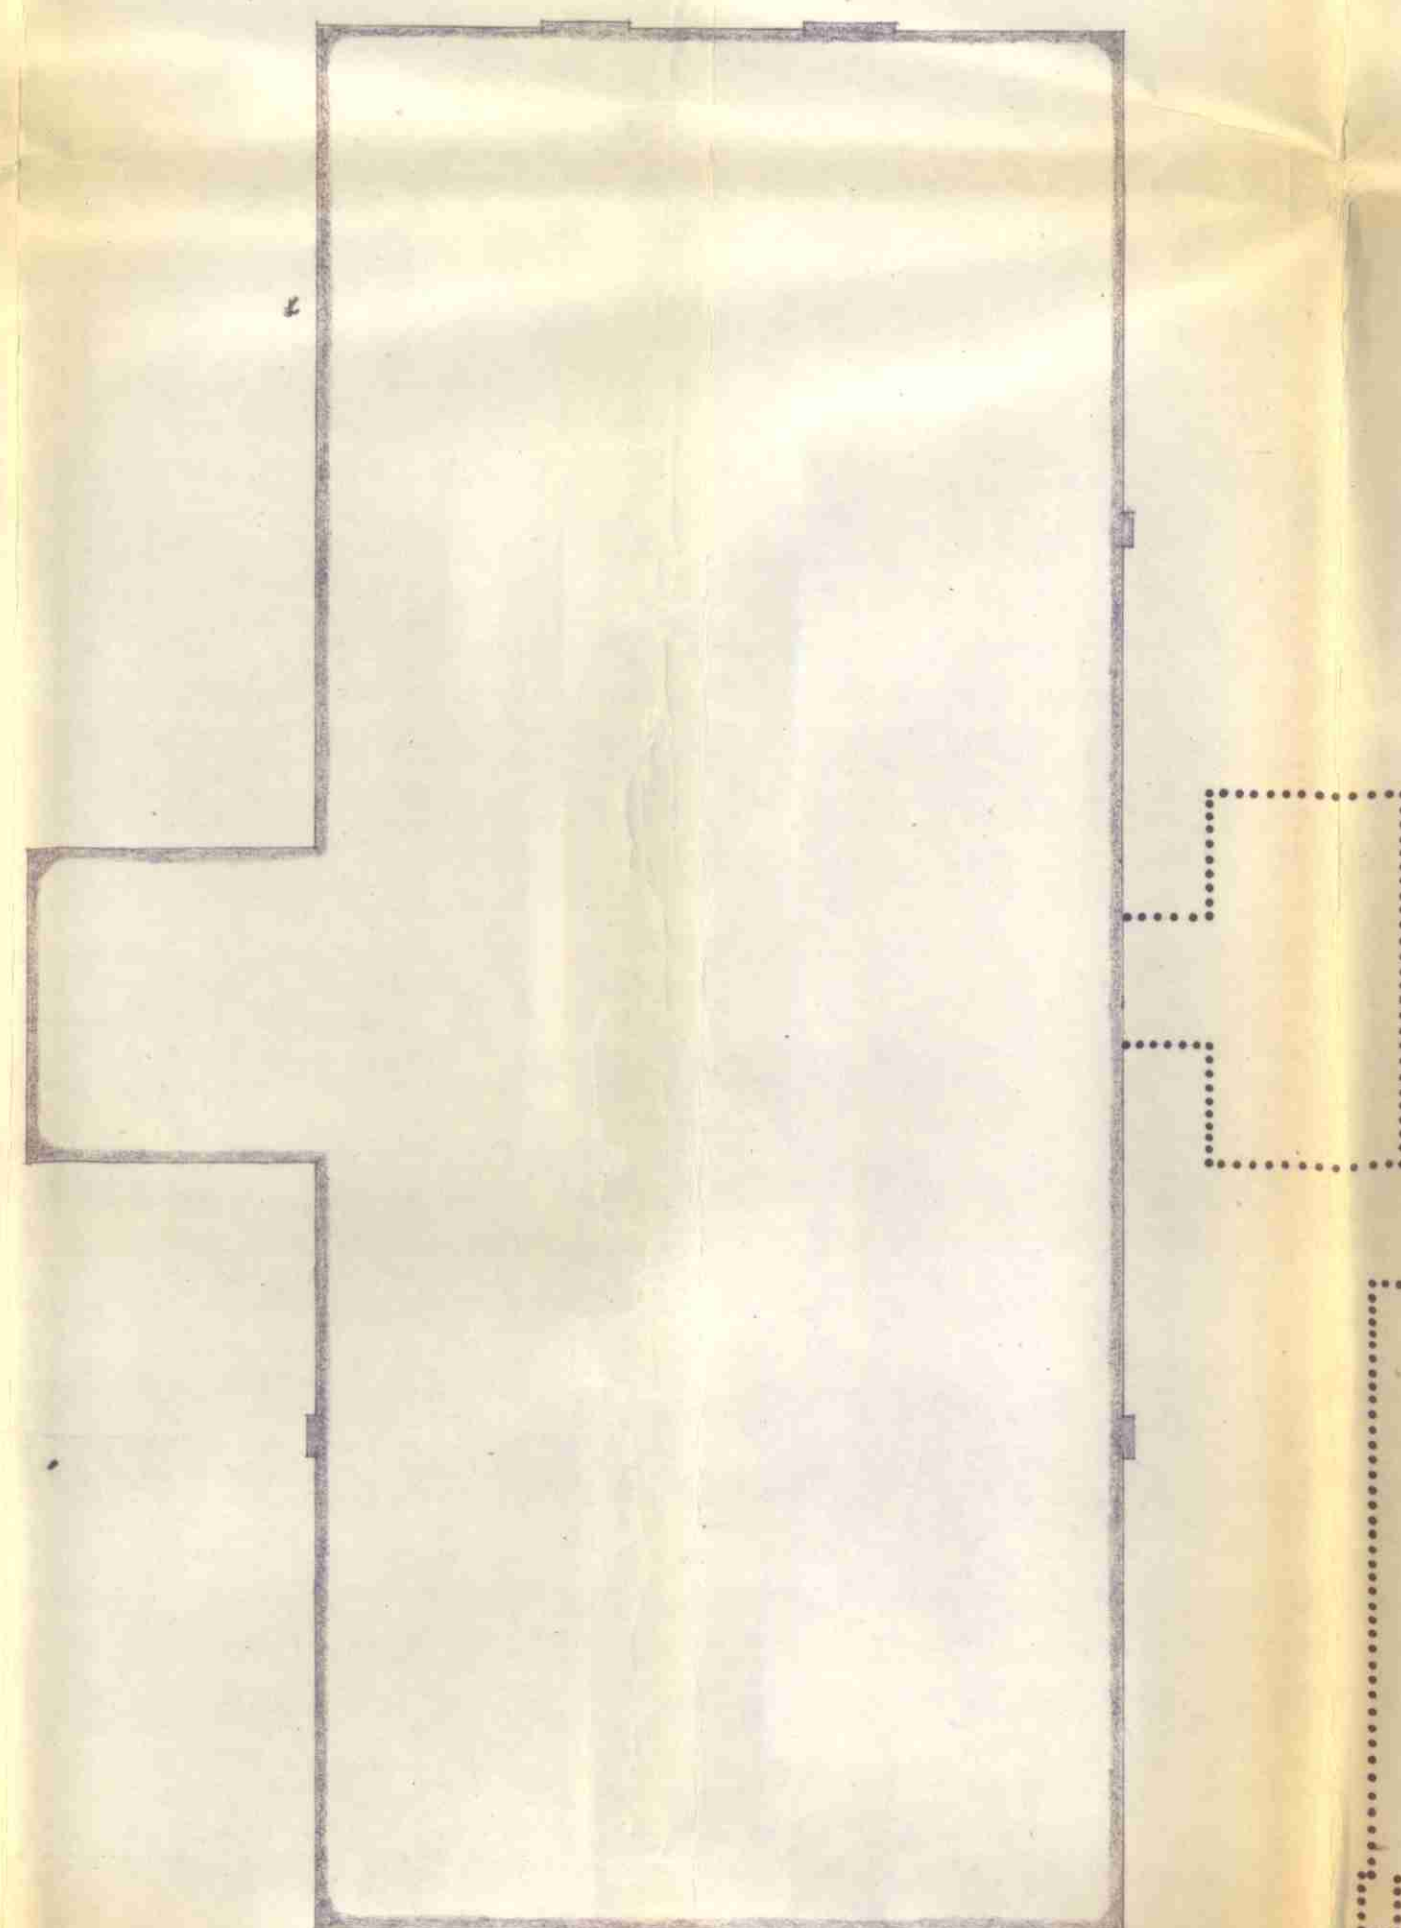
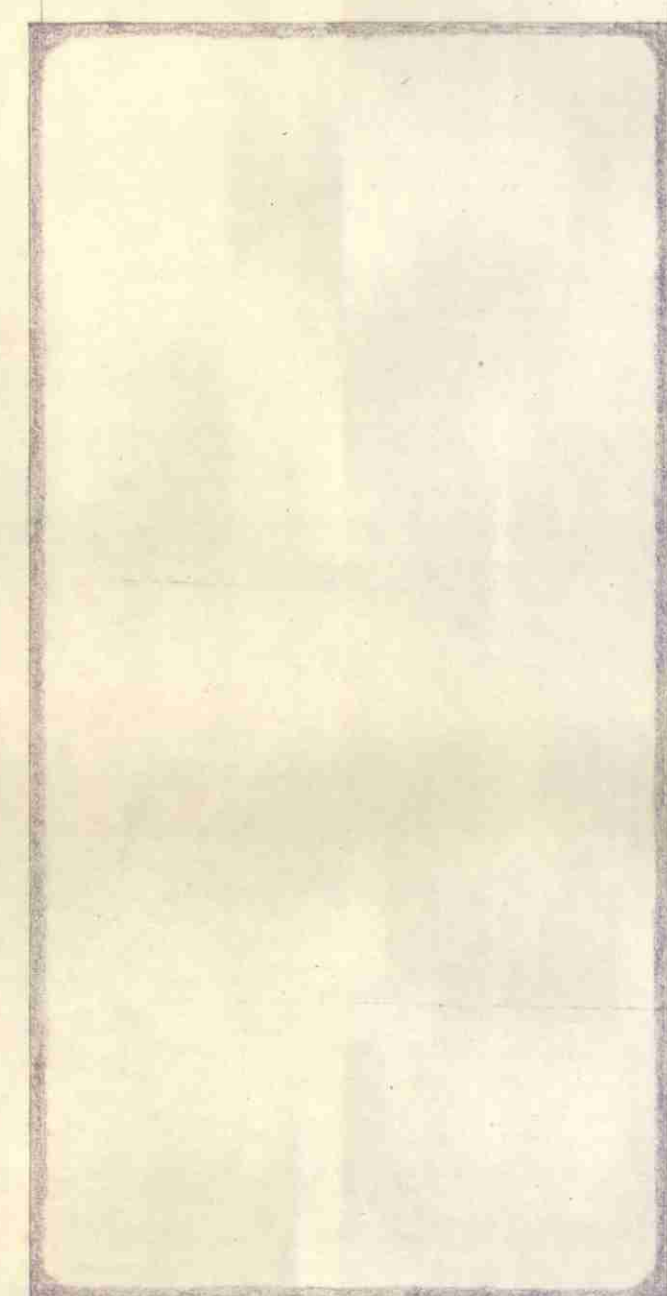


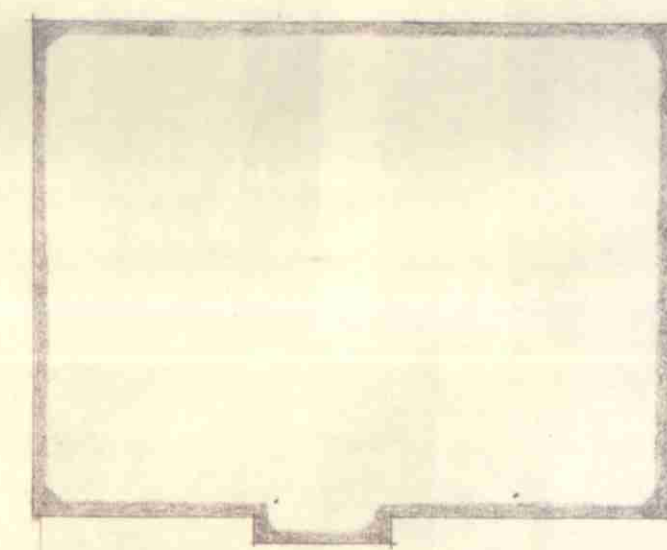

1007/43

CTP/K13/24/A/8947(9)

HAMPDEN CLUB

REVISED SCHEME, THIRD FLOOR PLAN
1/2 equals 1/30
JULY 1970 PE

Gerd Kaufmann Associates
architects and planning consultants
94 Belzize Lane London NW3 01-435 8412