


PRIVATE COURTYARD

FRONTAGE ONTO YORK WAY

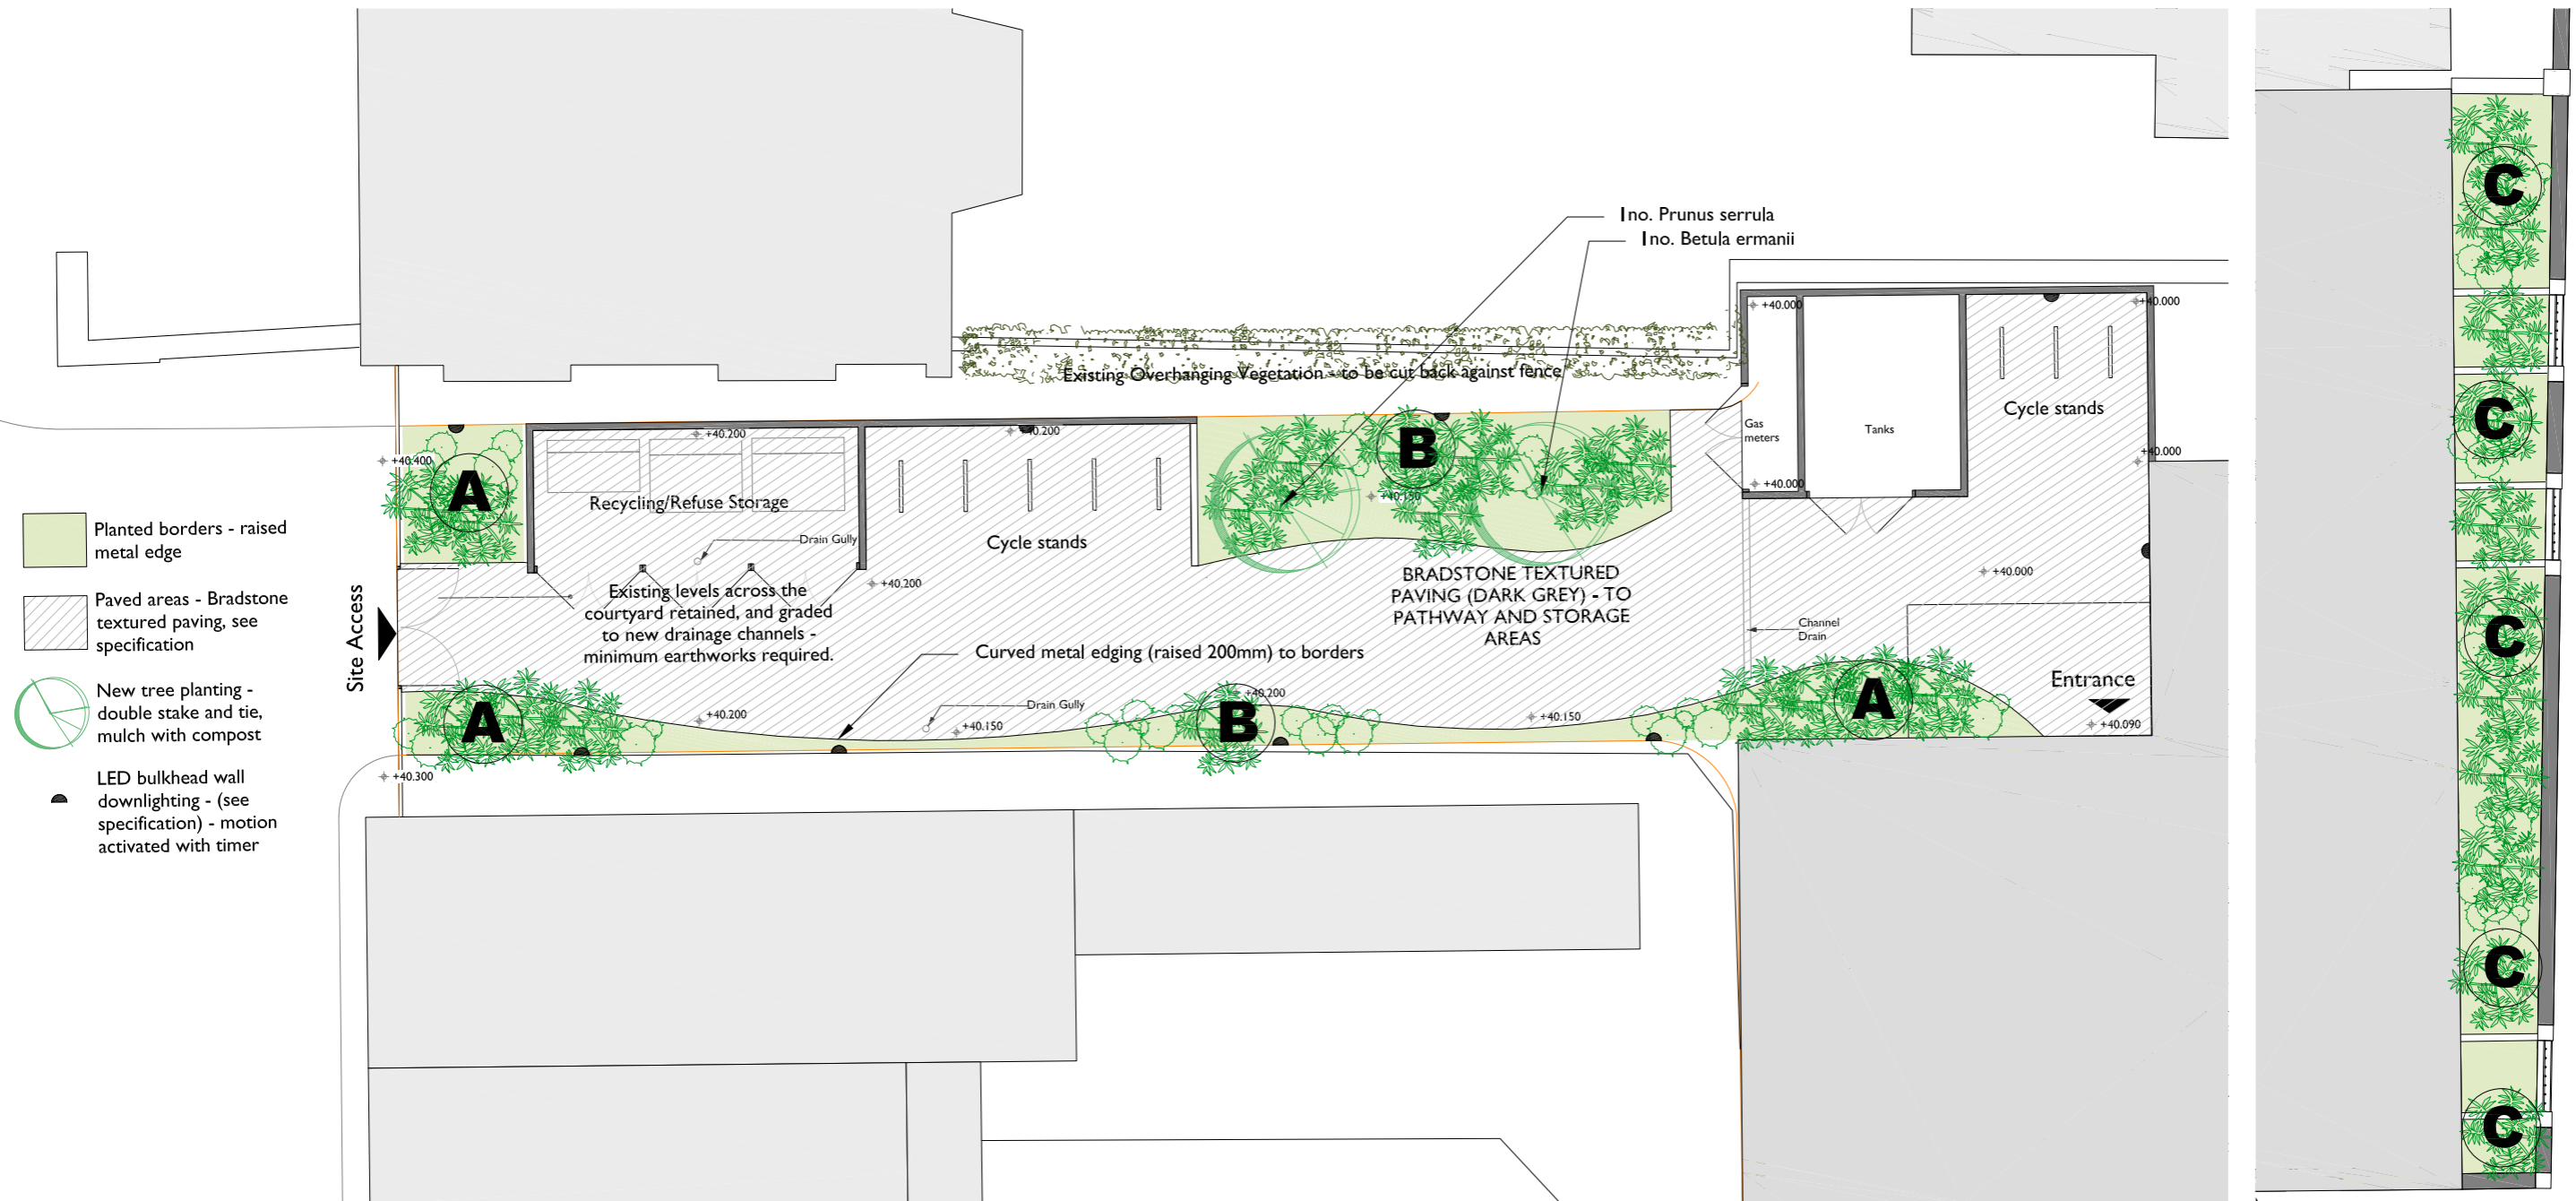

- Planted borders - raised metal edge
- Paved areas - Bradstone textured paving, see specification
- +
 New tree planting - double stake and tie, mulch with compost
- LED bulkhead wall downlighting - (see specification) - motion activated with timer

SHRUB PLANTING

- A** Underplanting including: *Ulex europaeus*, *Prunus spinosa*, *Mahonia aquifolium*, *Ilex aquifolium*, *Elaeagnus x ebbingei*, *Elaeagnus angustifolia*, *Crataegus prunifolia*, *Berberis x ottawensis*, *Carex Pedula*, *Luzula maxima*, *Stipa gigantea*, *Helleborus foetidus* and *pachysandra*
- B** Underplanting including: *Dryopteris lepidopoda*, *Dryopteris erythrosora*, *Asplenium scolopendrium*, *Woodwardia orientalis*, *Polystichum setiferum*, *Soleirolia soleirolii*, *Cyclamen neapolitanum*, *Trachystemon orientalis*, *Astelia nervosa*, *Cotoneaster horizontalis*, *Laurus nobilis*, *elaeagnus x ebbingei*, *Matteuccia struthiopteris*
- C** Native planting: *Acer campestre*, *Corylus avellana*, *Crataegus monogyna*, *Ilex aquifolium*, *Prunus spinosa*, *Rosa canina*, *Viburnum opulus*, *Euonymus europea*, *Cornus sanguinea*, *Ligustrum vulgare*, Scots pine, *Taxus baccata*.
To be planted at 5 plants per linear metre. Plant in blocks randomly located along the boundary

TREE PLANTING

Name	Common Name	Quantity	Size
TREES			
<i>Betula ermanii</i>	Ermanii birch	1	10-12cmg (SS)
<i>Prunus serrula</i> 'Tibetica'	Tibetan Cherry	1	10-12cmg (SS)

To be planted in 1m x 1m x 1m tree pits or at suitable size to accommodate root container size. All trees will be staked using softwood / peeled chestnut / larch or oak stakes, free from projections and large or edge knots and tied twice to stakes (low and high).



Prunus serrula



Betula ermanii



LANDSCAPE PLAN
 YORK WAY, CAMDEN
 1828-01 - 29th October 2018
 Revision A, 30th October 2018
 Revision B, 2nd November 2018
 Revision C, 8th May 2019 - Tree bed width increased

RBMP
 DESIGN + PLANNING
 studio@rbmp.co.uk / www.rbmp.co.uk / +44 (0)208 144 9937
 © rbmp ltd.