

EXISTING INFORMATION PROVIDED BY CLIENT

ALL WORKS TO BE IN ACCORDANCE WITH CURRENT BUILDING REGULATIONS AND TO BE READ AND CONSTRUCTED IN CONJUNCTION WITH A SCHEDULE OF WORKS DOCUMENT AND STRUCTURAL ENGINEER'S INFORMATION


ALL DEMOLITION TO BE APPROVED BY STRUCTURAL ENGINEER PRIOR TO COMMENCEMENT

ALL DIMENSIONS, EXISTING LEVELS, DRAIN RUNS AND SITE CONDITIONS TO BE VERIFIED ON SITE BY CONTRACTOR PRIOR TO CONSTRUCTION, AND ANY DISCREPANCIES MADE KNOWN

RE-ROUTING OF EXISTING AND RUNNING OF NEW DRAINAGE TO BE TO CONTRACTOR'S DESIGN

DRAWINGS ARE FOR PLANNING PURPOSES ONLY AND ARE NOT ISSUED FOR CONSTRUCTION

COPYRIGHT FLOWER MICHELIN ARCHITECTS LLP

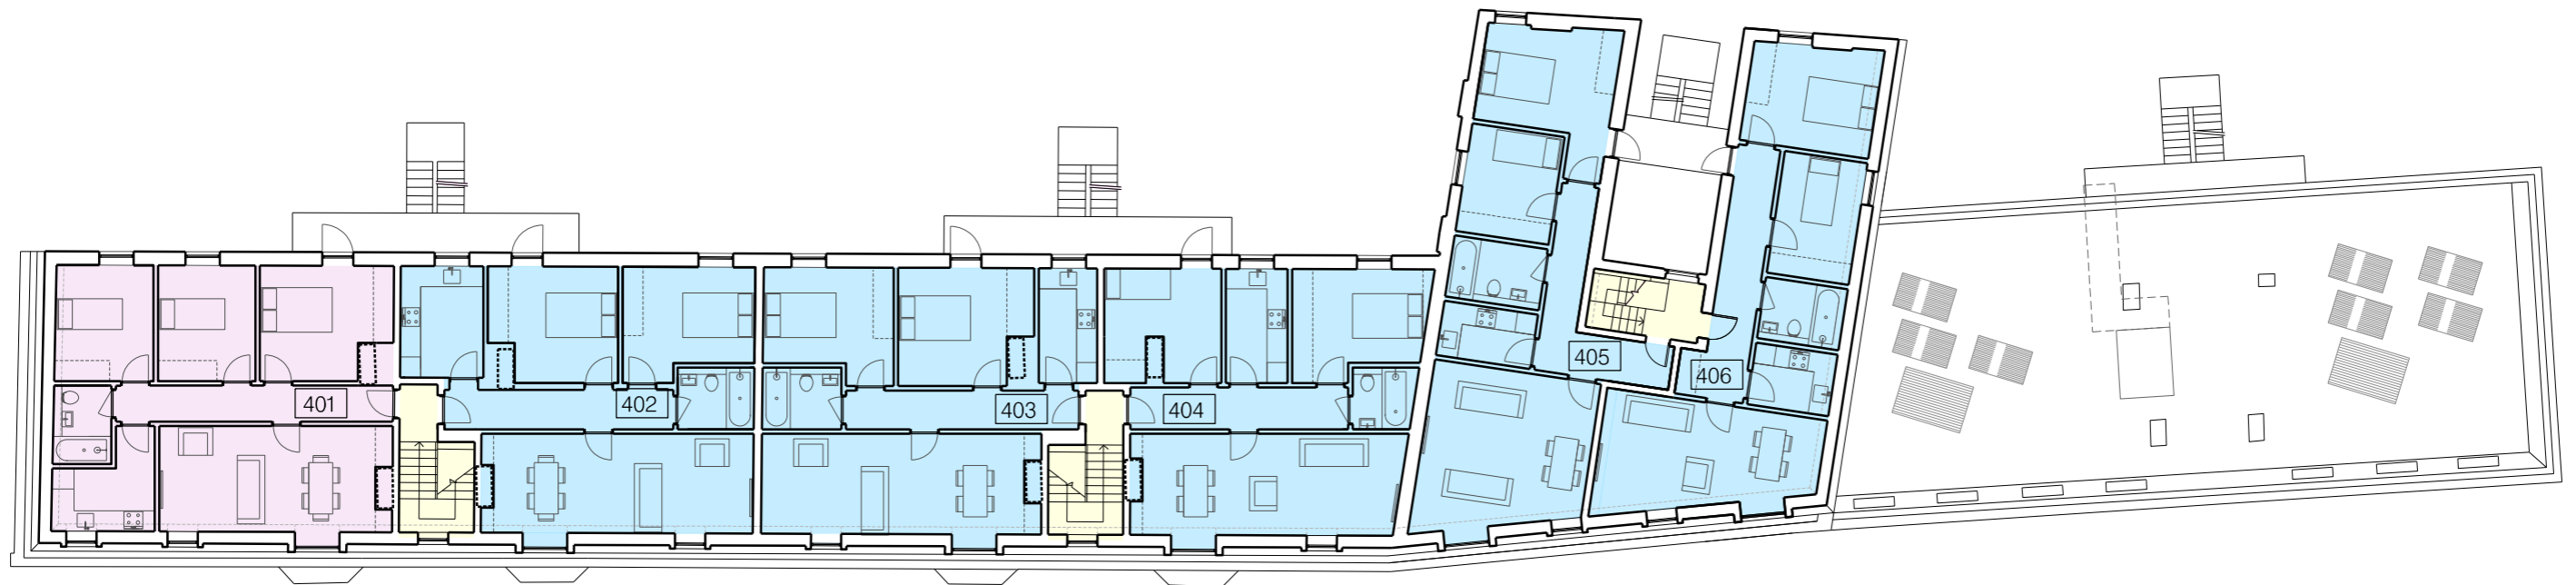

PROPOSED FOURTH FLOOR PLAN



PROPOSED PART THIRD FLOOR PLAN



0 1m 2m 5m 20m

FROGNAL COURT ESTATE, LONDON, NW3 5HL
FINCHLEY FRONT BLOCKS

225_41_14

PROPOSED PART THIRD FLOOR PLAN AND FOURTH FLOOR PLAN

- CIRCULATION
- 2-BEDROOM FLAT
- 3-BEDROOM FLAT

PLANNING A3 1:200
© Flower Michelin Architects LLP DO NOT SCALE FROM THIS DRAWING