

EXISTING INFORMATION PROVIDED BY CLIENT

ALL WORKS TO BE IN ACCORDANCE WITH CURRENT BUILDING REGULATIONS AND TO BE READ AND CONSTRUCTED IN CONJUNCTION WITH A SCHEDULE OF WORKS DOCUMENT AND STRUCTURAL ENGINEER'S INFORMATION


ALL DEMOLITION TO BE APPROVED BY STRUCTURAL ENGINEER PRIOR TO COMMENCEMENT

ALL DIMENSIONS, EXISTING LEVELS, DRAIN RUNS AND SITE CONDITIONS TO BE VERIFIED ON SITE BY CONTRACTOR PRIOR TO CONSTRUCTION, AND ANY DISCREPANCIES MADE KNOWN

RE-ROUTING OF EXISTING AND RUNNING OF NEW DRAINAGE TO BE TO CONTRACTOR'S DESIGN

DRAWINGS ARE FOR PLANNING PURPOSES ONLY AND ARE NOT ISSUED FOR CONSTRUCTION

COPYRIGHT FLOWER MICHELIN ARCHITECTS LLP

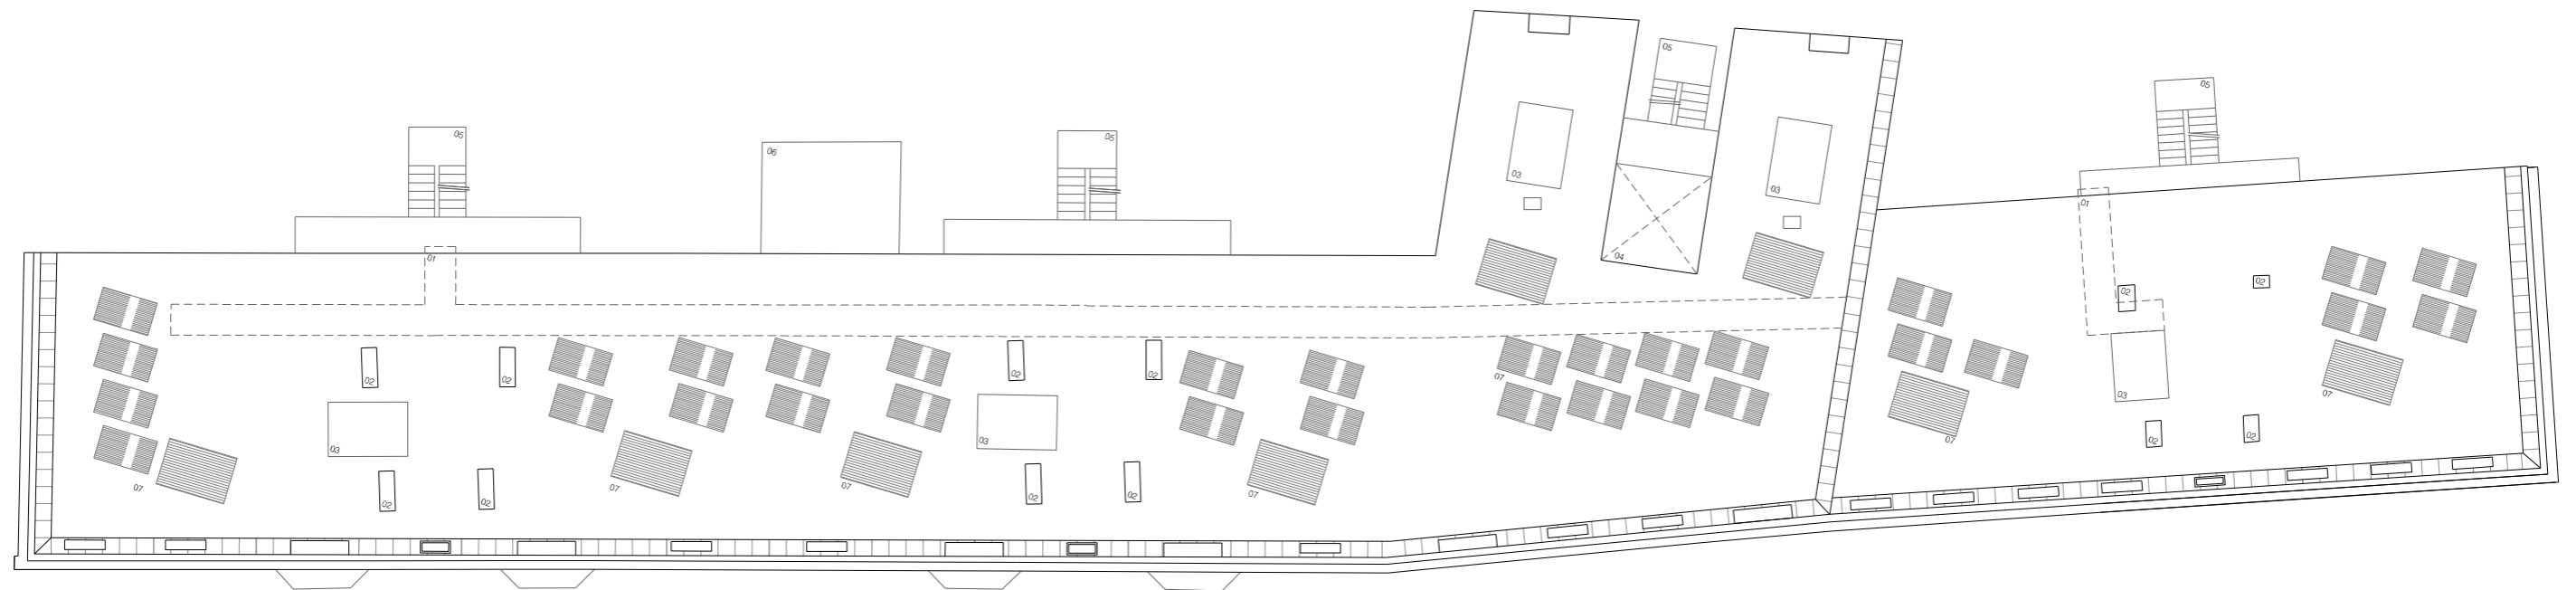

- 01 MANSAFE WALKWAY FOR ACCESS TO ROOF MOUNTED PLANT
- 02 EXISTING CHIMNEYS EXTENDED THROUGH NEW ROOF
- 03 EXISTING ROOF PLANT AND SERVICES RELOCATED TO NEW ROOF
- 04 EXISTING LIGHTWELL
- 05 EXISTING FIRE ESCAPE EXTENDED TO SERVE ADDITIONAL STOREY
- 06 ROOF OF EXISTING OUTHOUSE BELOW
- 07 INDICATIVE LOCATIONS FOR PV PANELS, SPECIFICATION, AND LOCATION TBC BY SPECIALIST



0 1m 2m 5m 20m