



First floor Flat Layout as Existing

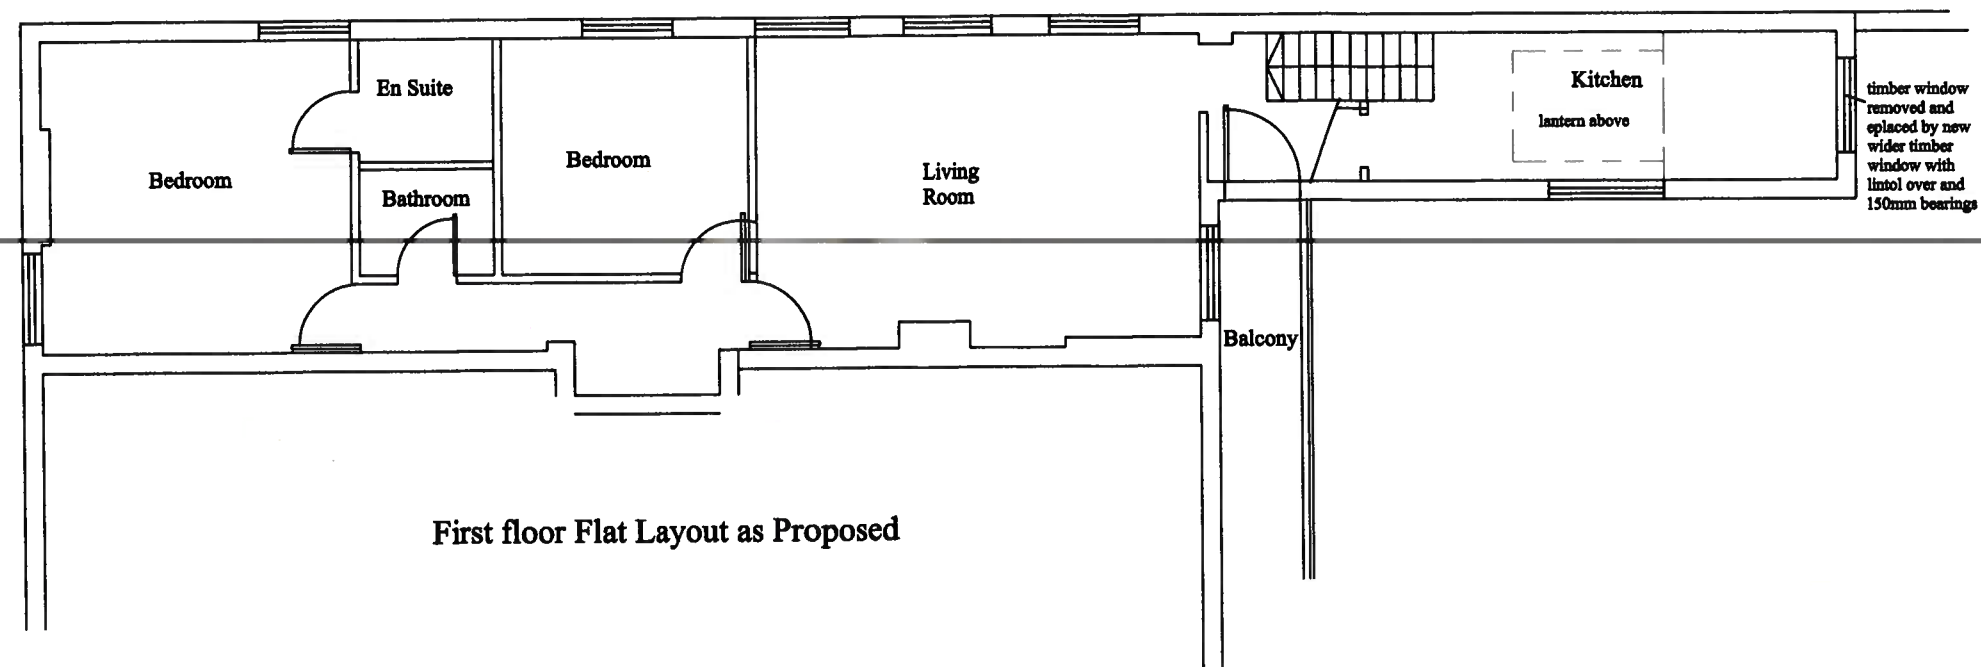

First floor Flat Layout as Proposed

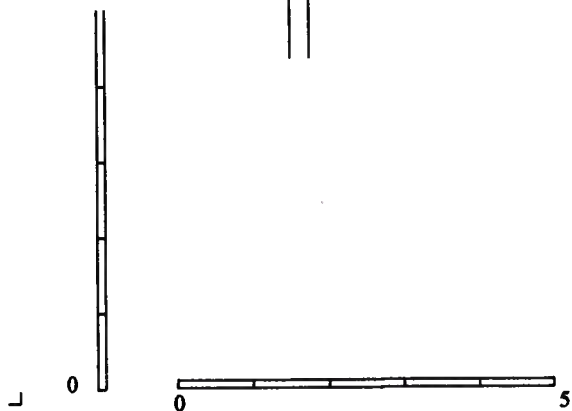

Scale 1:100

REVISIONS.			CONTRACT.	DETAIL.
NO.	DETAILS.	DATE.		
			Alterations at 8 Salmon Mews London	Plans as Existing
			CLIENT.	
			DRAWN. rgl	DRAWING NO.
			REVISION.	DATE. july 03
			SCALE. 1:100	mp.2764
			STATUS	