


© Survey Operations Limited 2017  
 Reproduction in whole or in part by any means  
 is prohibited without the prior permission of  
 Survey Operations Limited.



**Note:**  
 Orientation to a Local Grid.  
 All levels relate to a Local Datum.  
 Levels shown in red are used as basis for  
 heights in that room.

**Key:**

|             |                          |
|-------------|--------------------------|
| 88.88       | Floor/Surface Level      |
| {8.88}      | Ceiling Height           |
| {8.88}      | Suspended Ceiling Height |
| BH8.88      | Beam Height              |
| duct h 8.88 | Duct Height              |
| USP8.88     | Underside of Pipe        |
| USR8.88     | Underside of Ridge       |
| USCR8.88    | Underside of Cable Rack  |
| S8.88       | Cill Height              |
| H8.88       | Head Height              |
| SP8.88      | Arch Springing Height    |
| AH8.88      | Arch Crown Height        |

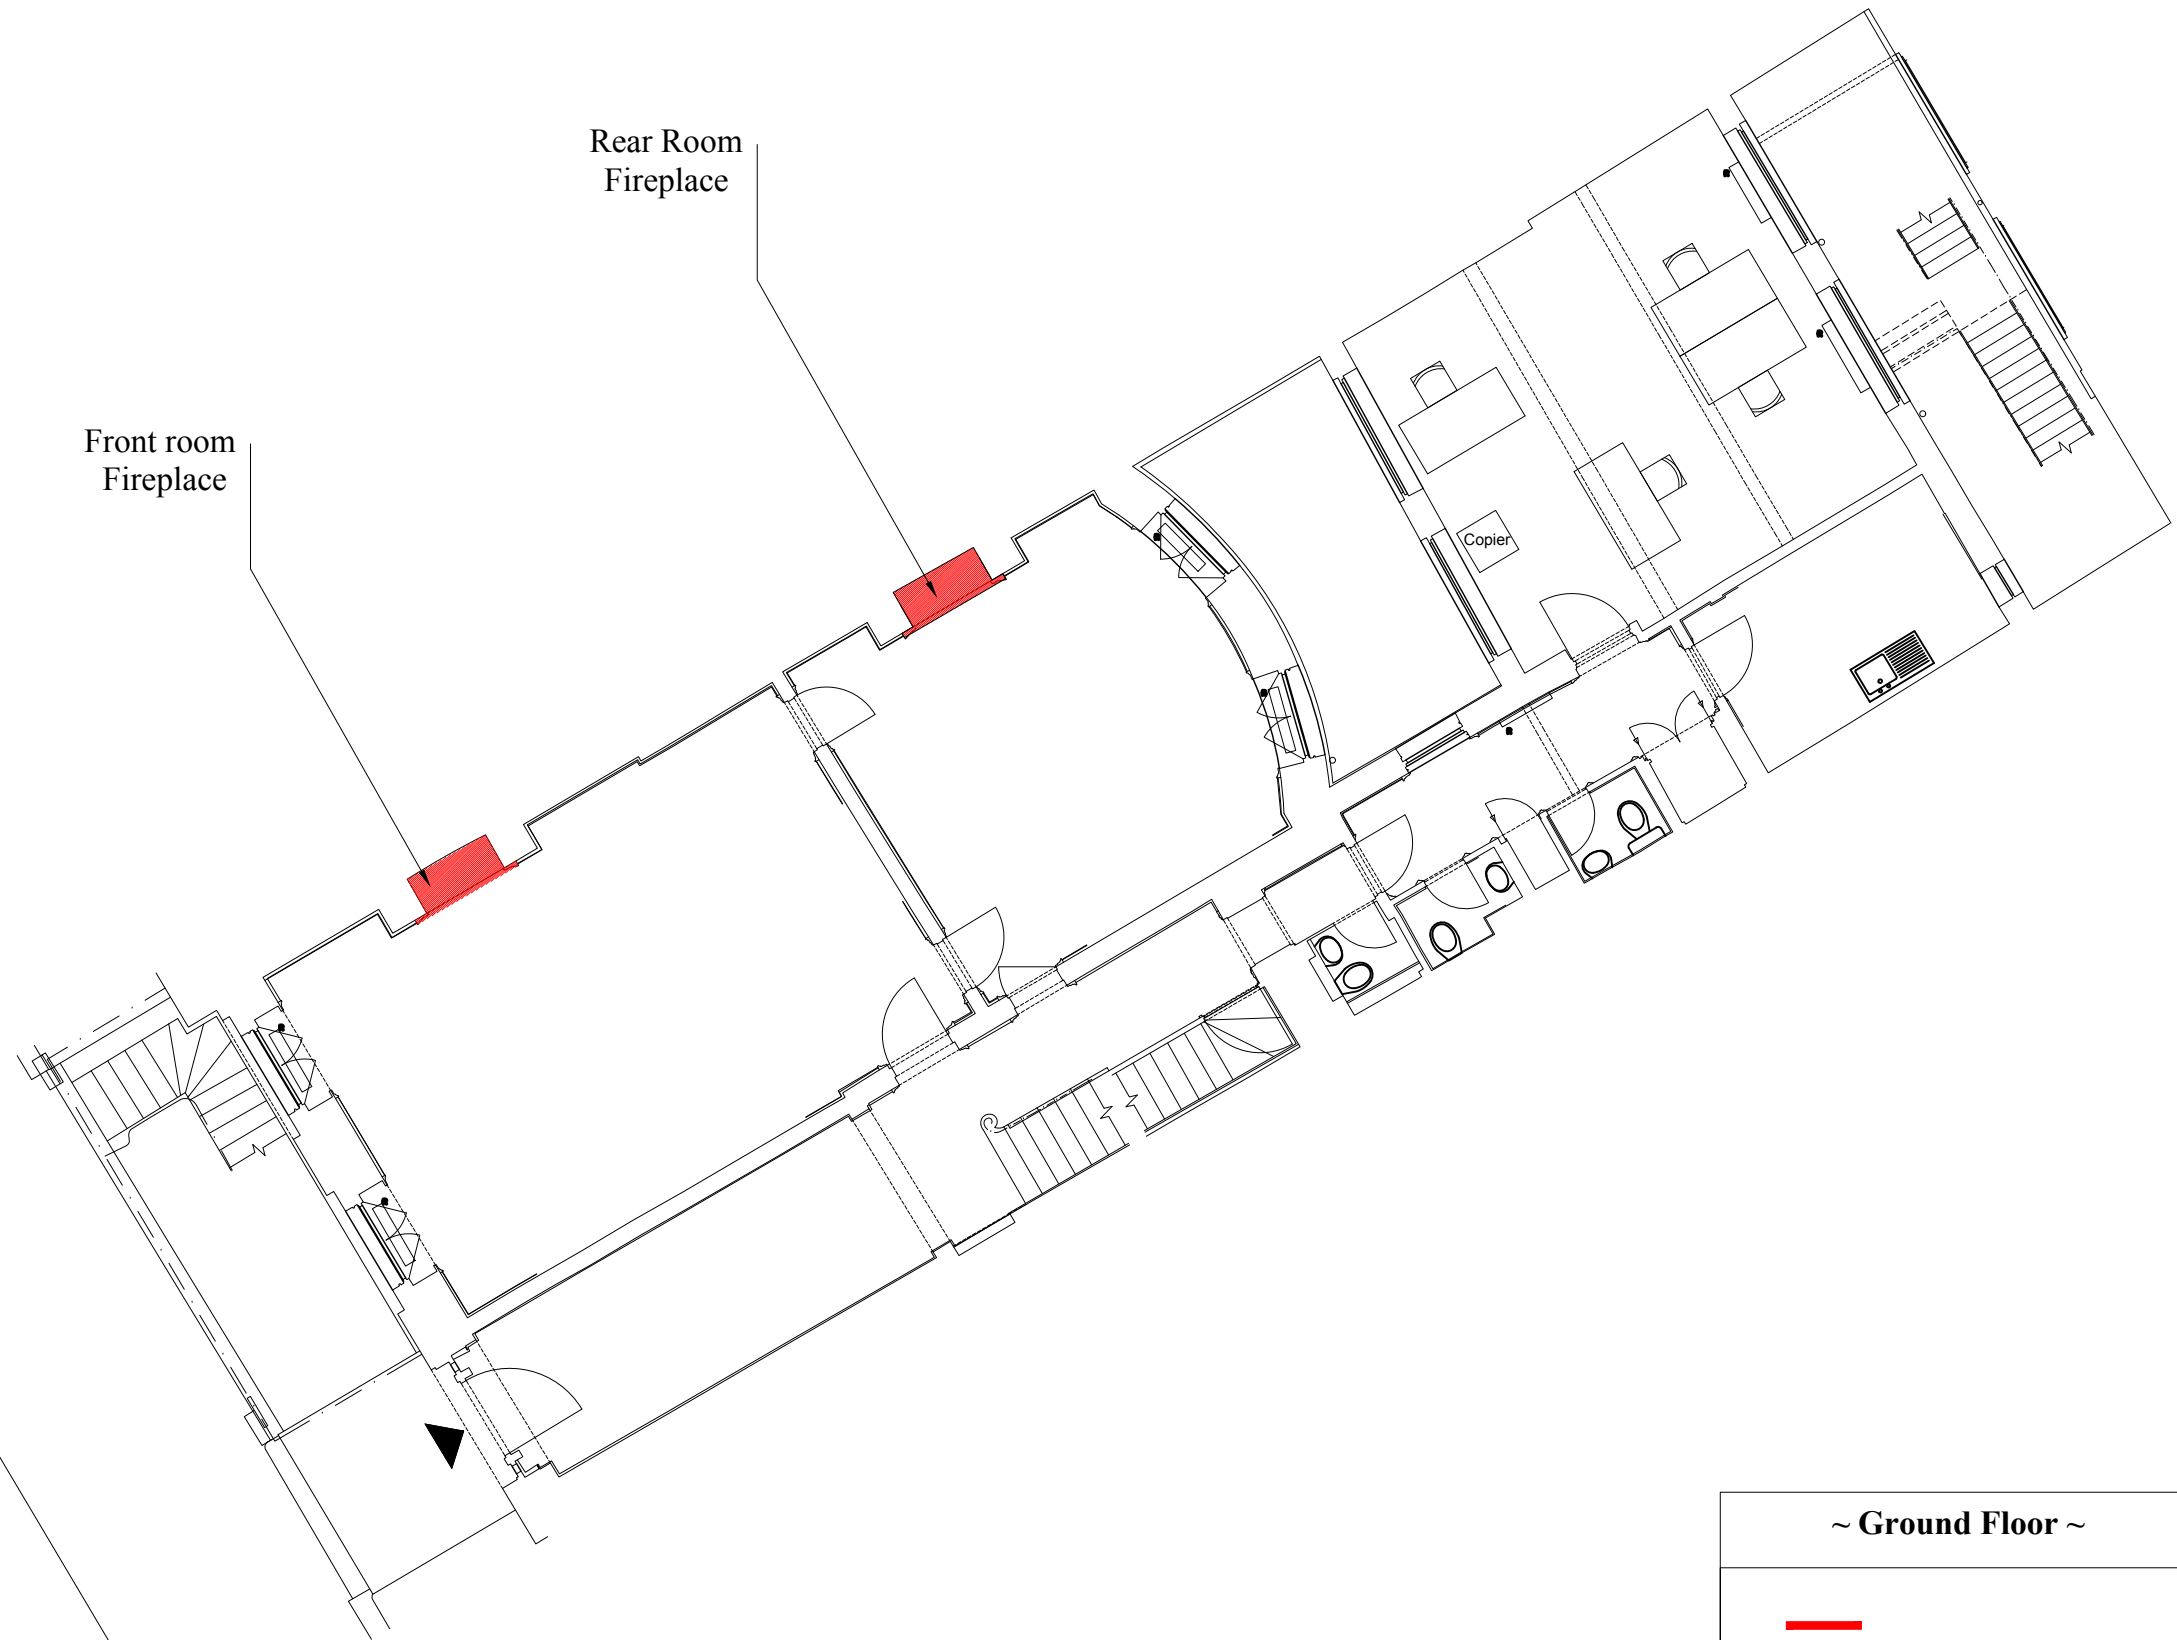

Front room  
Fireplace

Rear Room  
Fireplace

Copier

~ Ground Floor ~

---

— Front room fireplace

— Rear room fireplace



[www.rtarchitects.co.uk](http://www.rtarchitects.co.uk)  
[mail@rtarchitects.co.uk](mailto:mail@rtarchitects.co.uk)

LONDON TEL: 020 7261 1984  
 CORNWALL TEL: 01503 273 092

Rev.  
 --

Date FEB 2019 Scale 1:100 @ A3 Size



Smith Street, Skelmersdale, Lancs. WN8 8LN  
 Tel: 01695 725662 Fax: 01695 51816  
 Email: mail@survops.co.uk - www.survops.co.uk

Client  
 Caroe Architecture Ltd

Drawing Title  
 Building Survey at:  
 6 Fitzroy Square  
 London  
 Ground Floor at 52.00m

|            |            |          |    |
|------------|------------|----------|----|
| Scale(s)   | 1:100 @ A3 | Surveyor | MS |
| Date       | SEP 17     | Drawn    | JH |
| Job Number | 17F236     | Checked  | SO |

Drawing Number  
**6240/020**