

ARCHITECTS

SILO ARCHITECTURE

Lee Loeffler Ltd.
Studio 4, 5 Thurloe Square
London SW7 2TA
T: +44 (0)20 3290 7809
M: +44 (0)79 8647 9374

NOTES

Check all relevant dimensions, lines and levels on site before proceeding with the work. Take site dimensions for fabrication of joinery and other fittings. Prefer larger scale drawings. Refer all discrepancies to the Architect for decision before putting work in hand. Copyright of this drawing and in all work executed from it remains the property of Lee Loeffler Ltd.

REVISION

REV	DATE	DESCRIPTION	BY

SCALE

1:20@A3



KEY



PROJECT

No.
555

Name

HAVERSTOCK HILL

DRAWING STATUS

INFORMATION

DRAWING TITLE


W-01 EXISTING ELEVATION 1

DRAWING NUMBER

555_01-600

DATE

31/05/2019

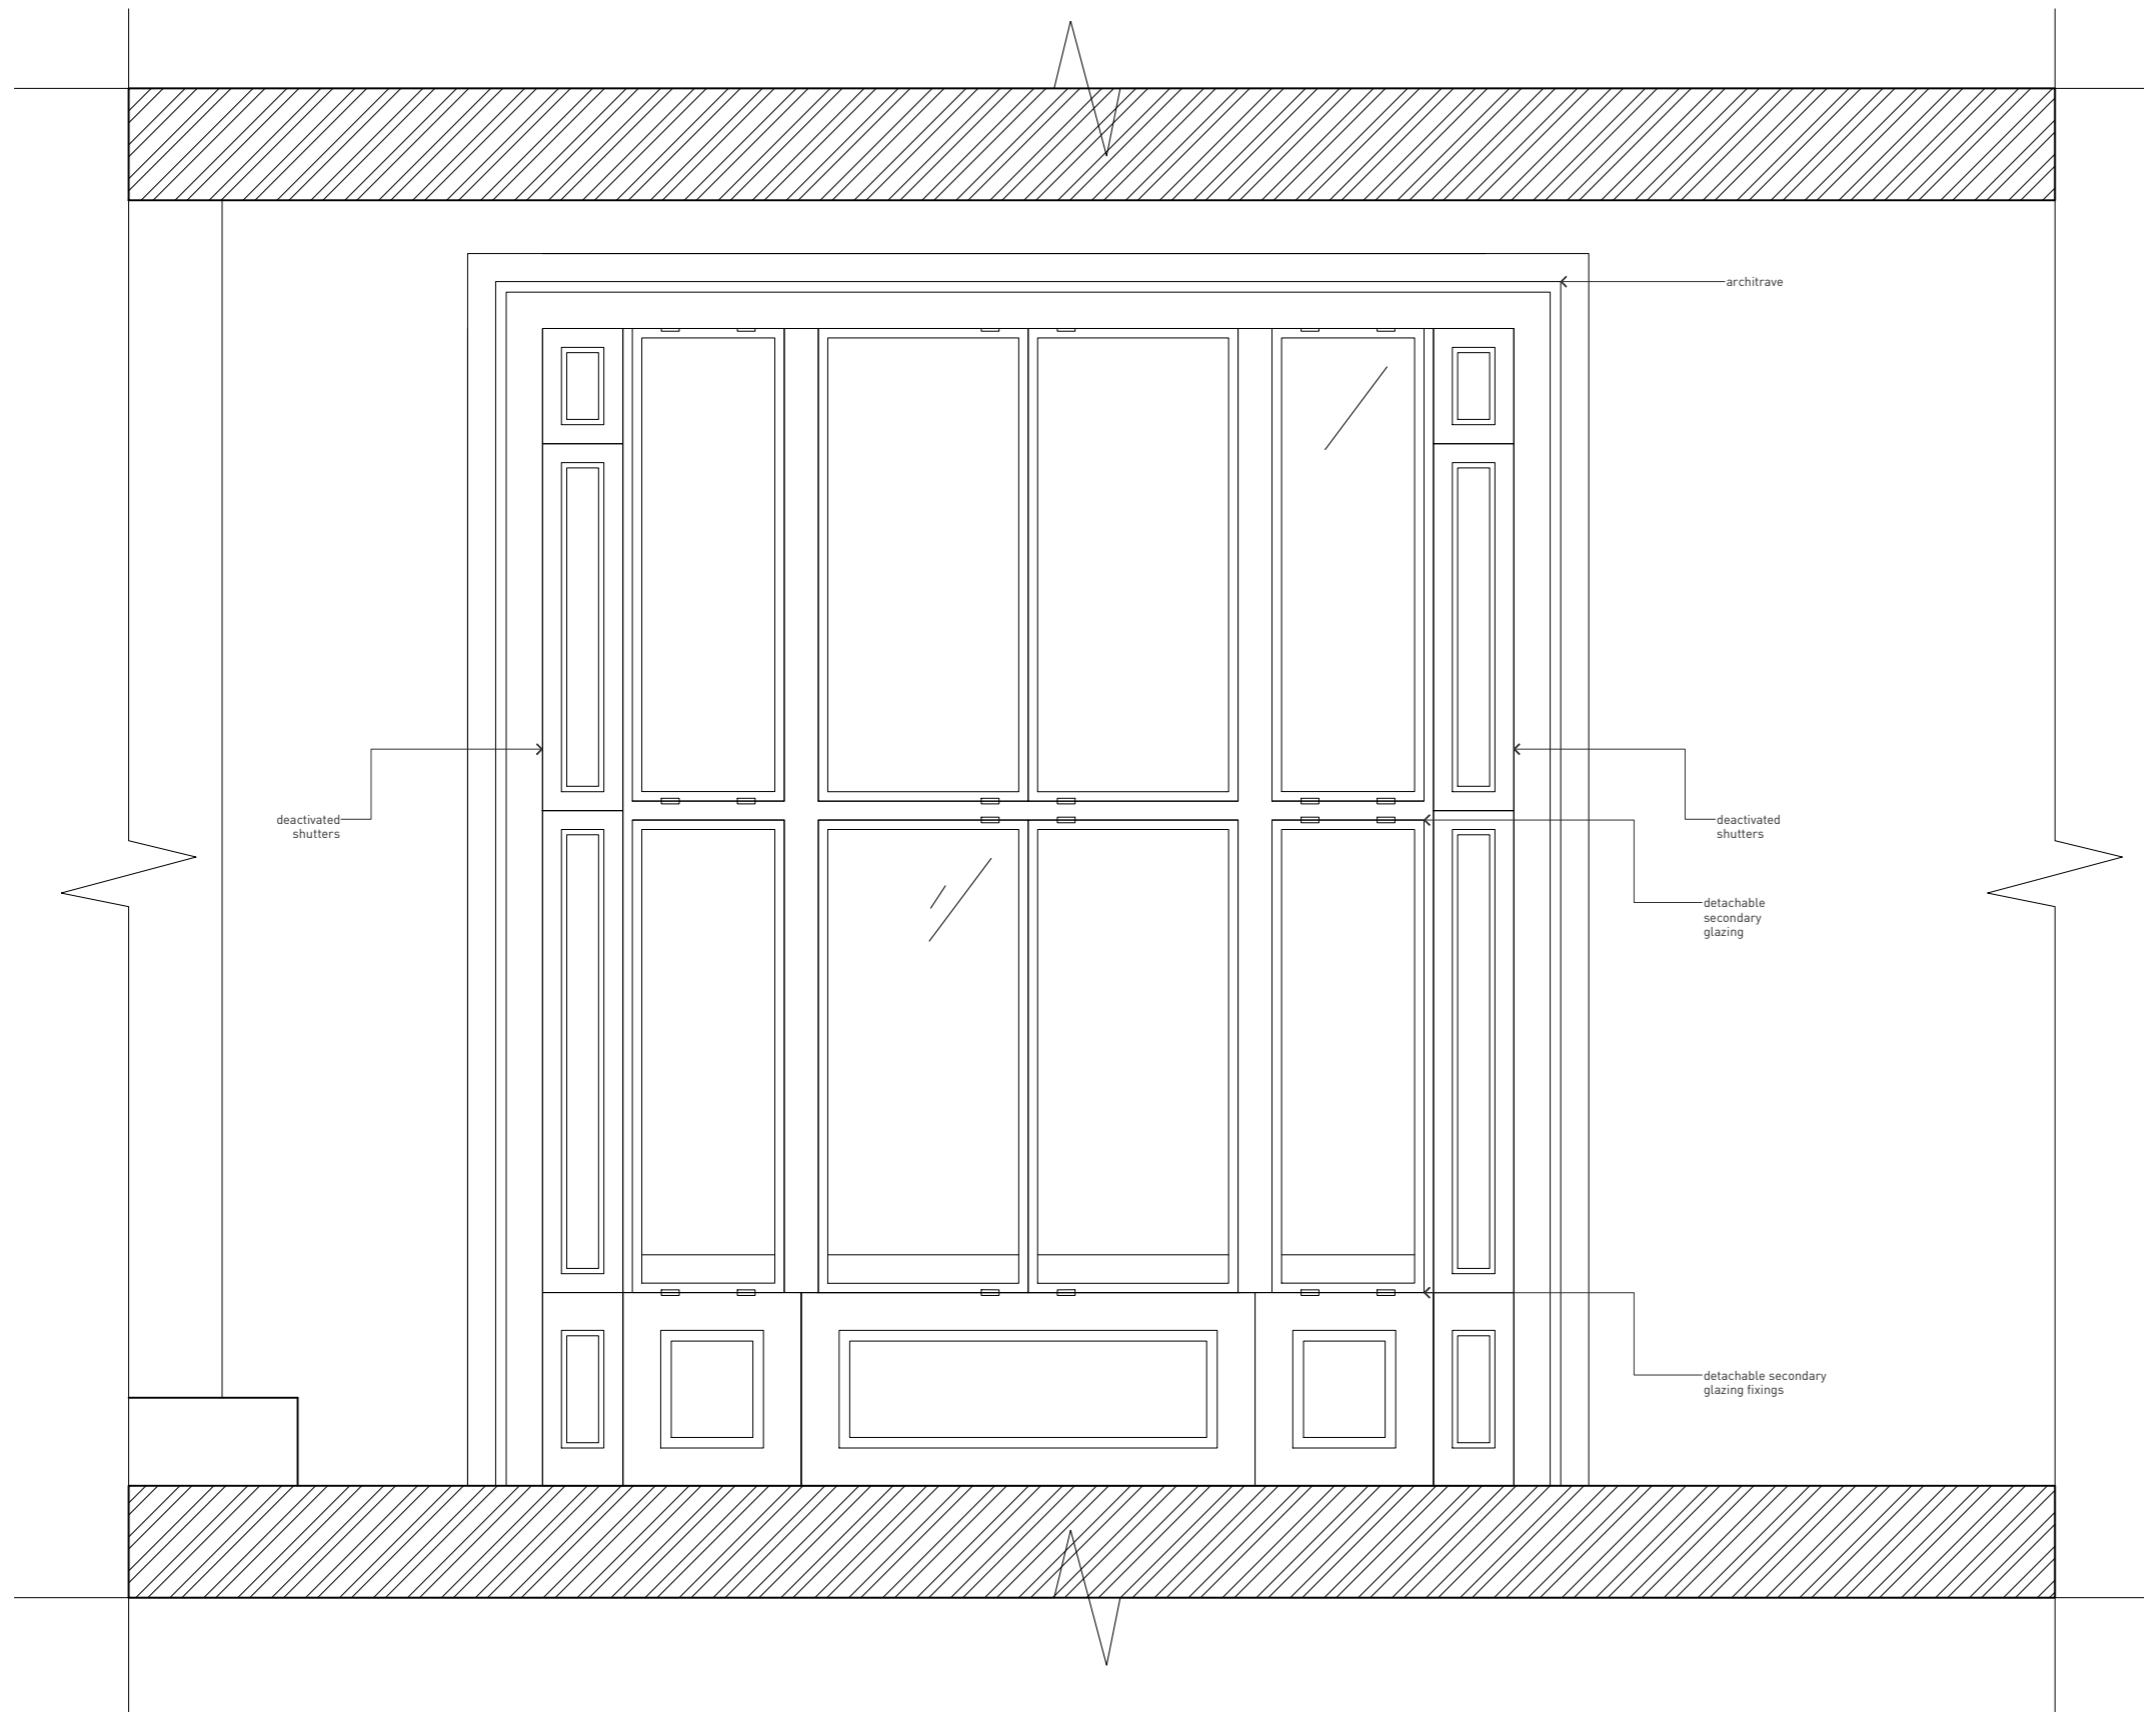

W-01 ELEVATION 1: WITH DETACHABLE GLAZING

ARCHITECTS

SILO ARCHITECTURE

Lee Loeffler Ltd.
Studio 4, 5 Thurloe Square
London SW7 2TA
T: +44 (0)20 3290 7809
M: +44 (0)79 8647 9374

NOTES

Check all relevant dimensions, lines and levels on site before proceeding with the work. Take site dimensions for fabrication of joinery and other fittings. Prefer larger scale drawings. Refer all discrepancies to the Architect for decision before putting work in hand. Copyright of this drawing and in all work executed from it remains the property of Lee Loeffler Ltd.

REVISION

REV	DATE	DESCRIPTION	BY

SCALE

1:20@A3



KEY



PROJECT

No.

555

Name

HAVERSTOCK HILL

DRAWING STATUS

INFORMATION

DRAWING TITLE


W-01 EXISTING ELEVATION 2

DRAWING NUMBER

555_01-601

DATE

31/05/2019

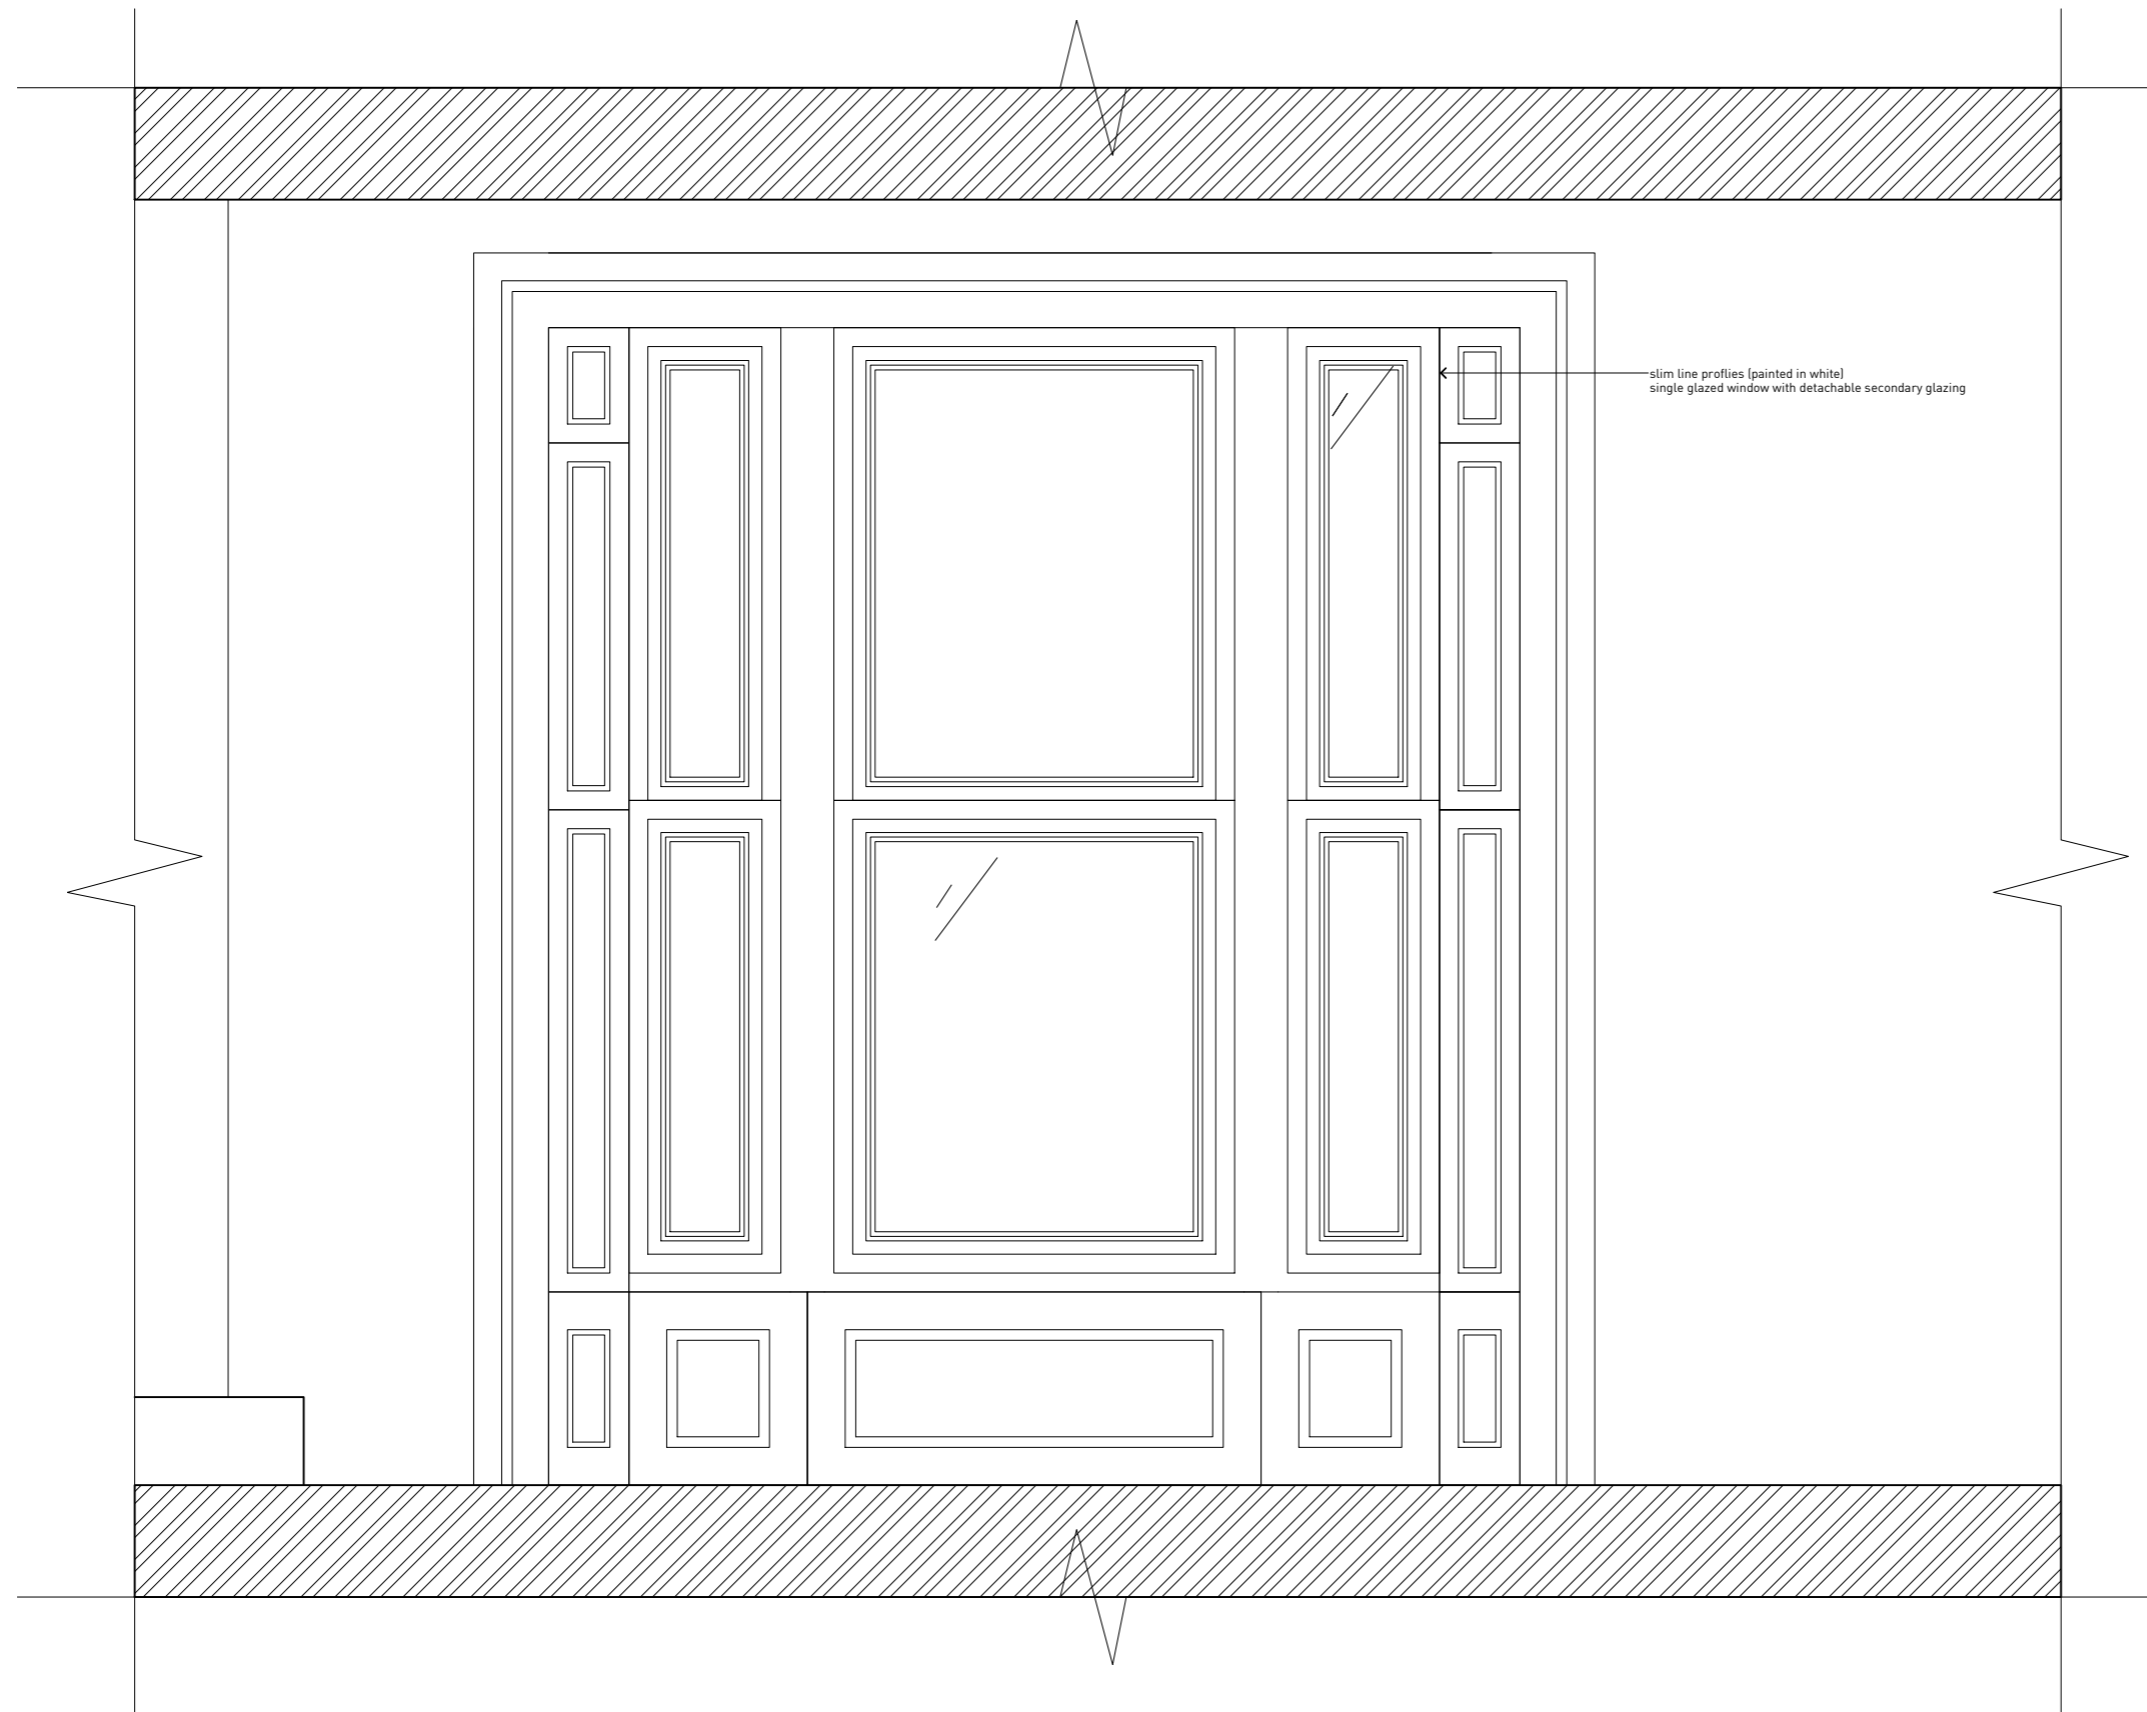

W-01 ELEVATION 2 : WITHOUT DETACHABLE GLAZING

ARCHITECTS

SILO ARCHITECTURE

Lee Loeffler Ltd.
 Studio 4, 5 Thurloe Square
 London SW7 2TA
 T: +44 (0)20 3290 7809
 M: +44 (0)79 8647 9374

NOTES

Check all relevant dimensions, lines and levels on site before proceeding with the work. Take site dimensions for fabrication of joinery and other fittings. Prefer larger scale drawings. Refer all discrepancies to the Architect for decision before putting work in hand. Copyright of this drawing and in all work executed from it remains the property of Lee Loeffler Ltd.

REVISION

REV	DATE	DESCRIPTION	BY

SCALE

1:20@A3



KEY

- EXISTING
- NEW
- DEMOLITION

PROJECT

No. **555** Name **HAVERSTOCK HILL**

DRAWING STATUS

INFORMATION

DRAWING TITLE


W-01 PRPOSED ELEVATION

DRAWING NUMBER

555_01-602

DATE

31/05/2019

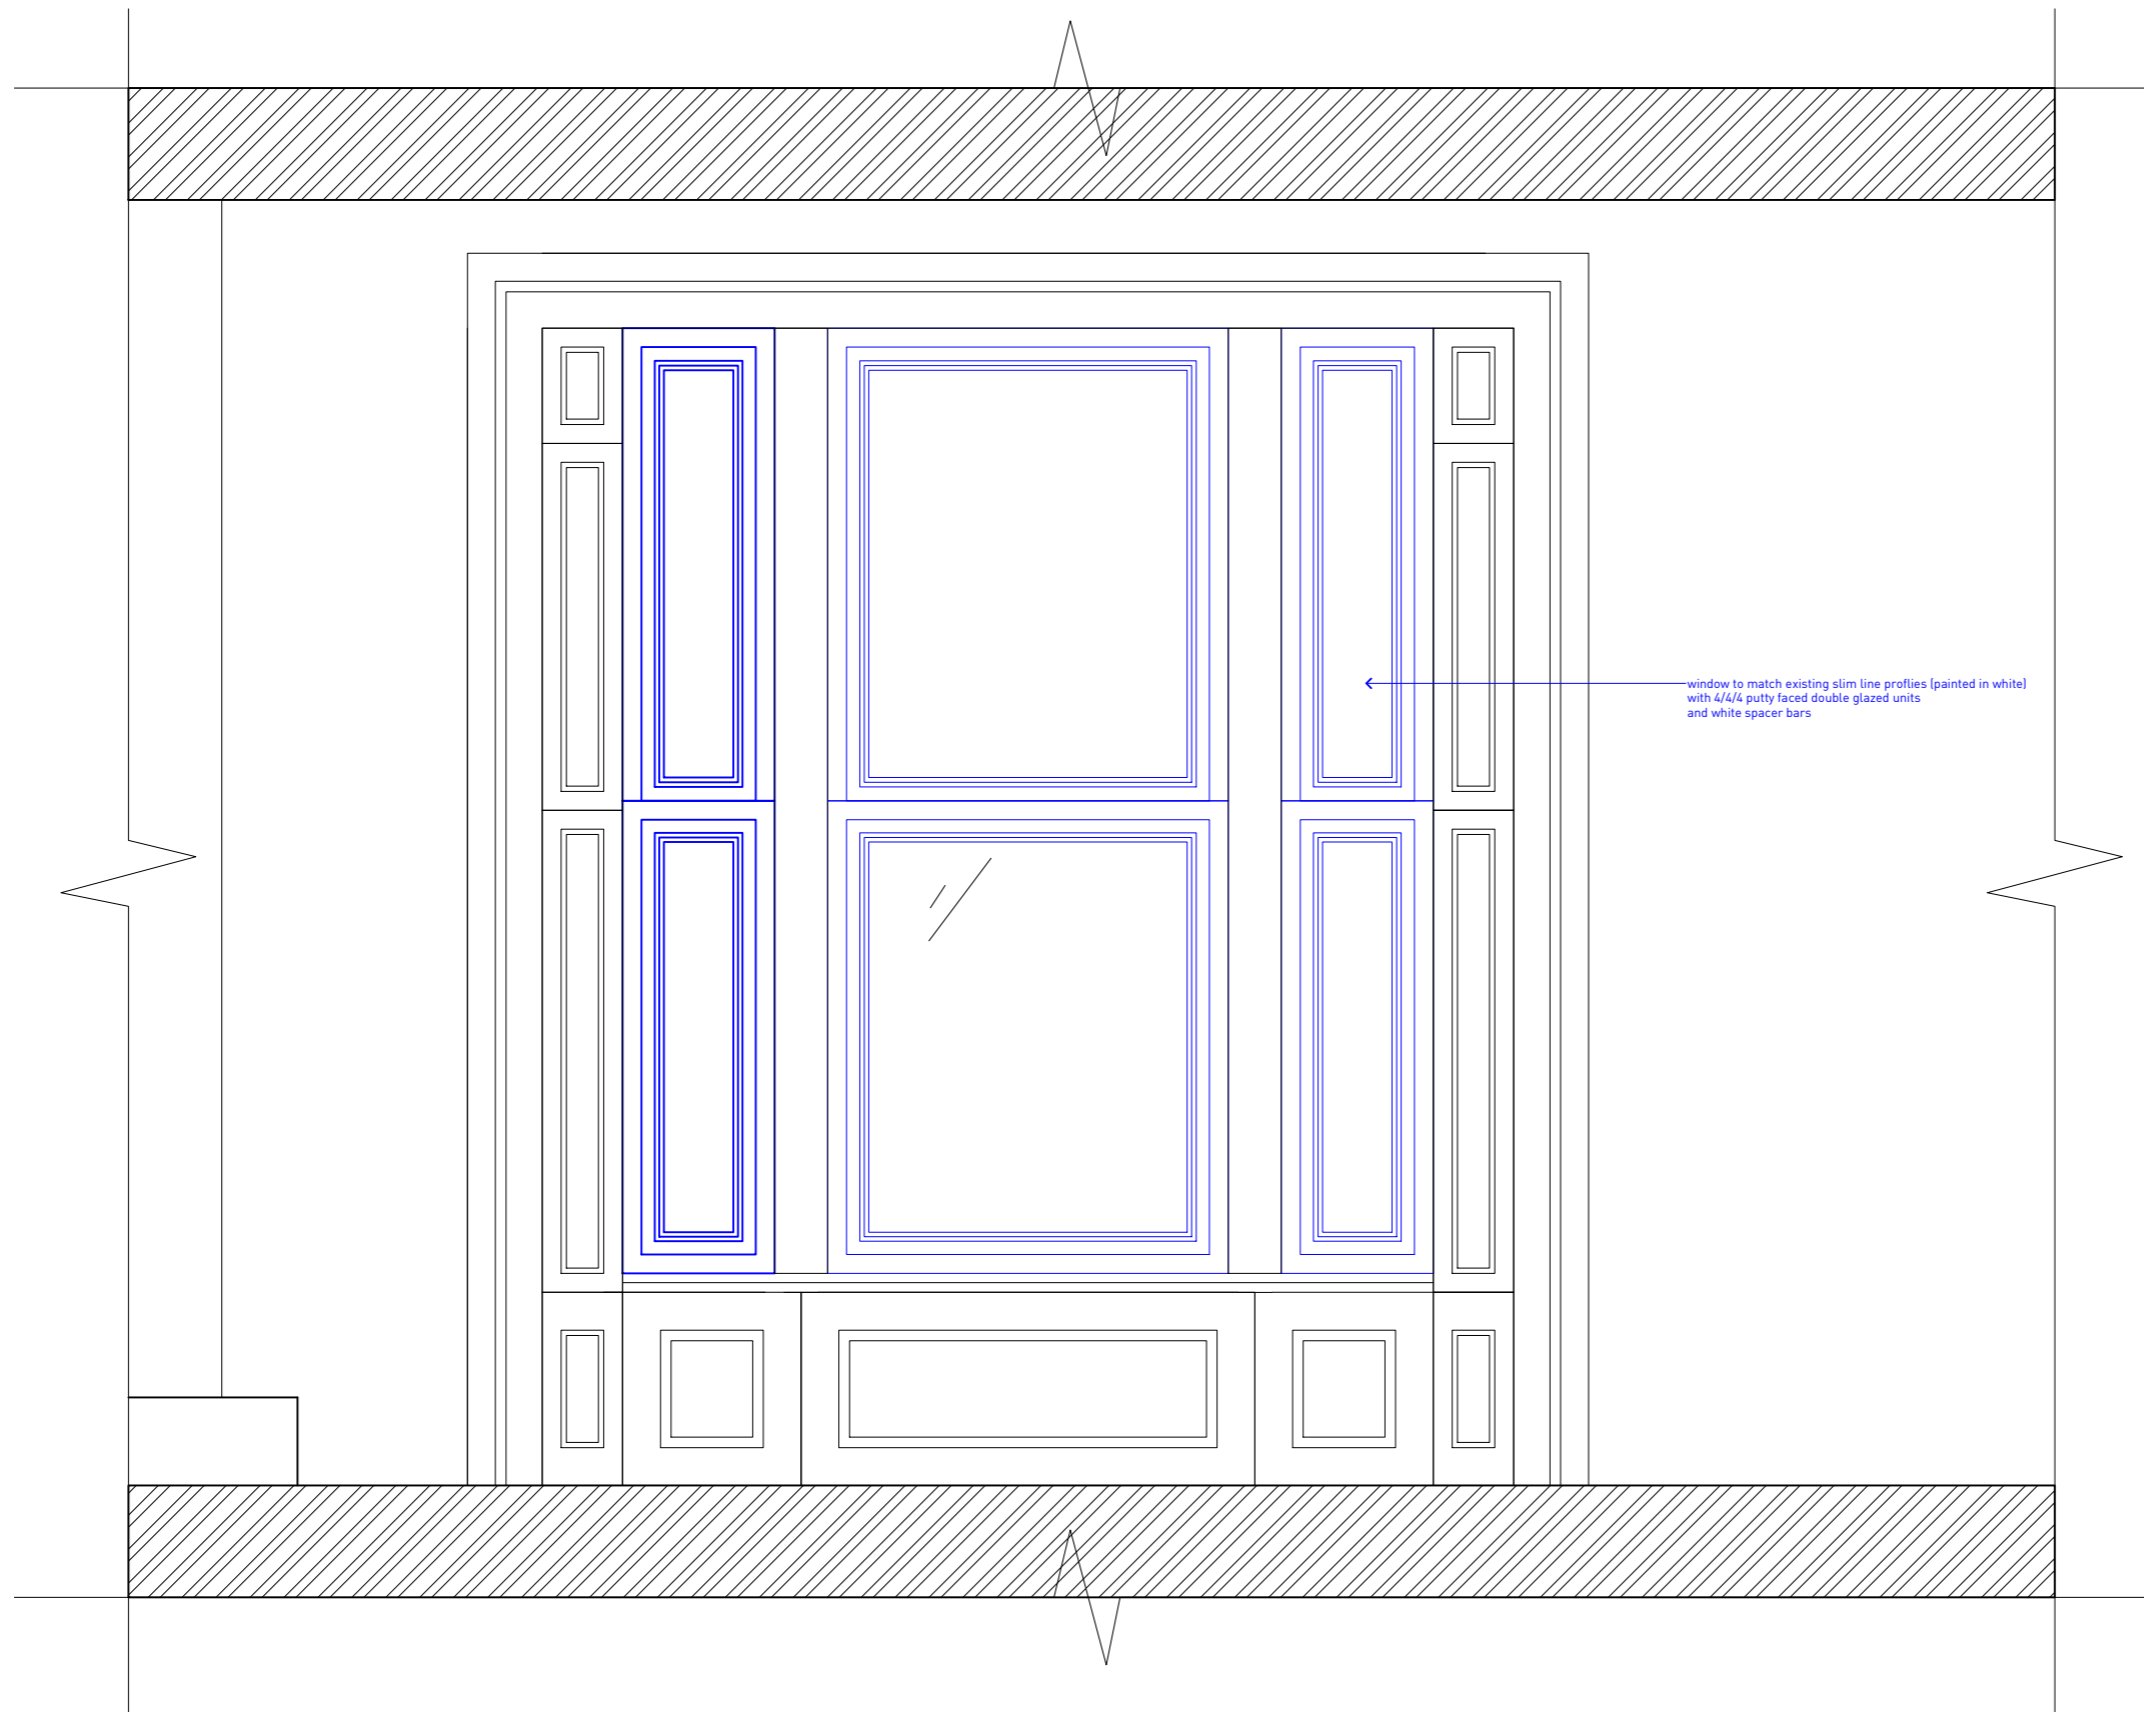

W-01 ELEVATION 1

ARCHITECTS

SILO ARCHITECTURE

Lee Loeffler Ltd.
Studio 4, 5 Thurloe Square
London SW7 2TA
T: +44 (0)20 3290 7809
M: +44 (0)79 8647 9374

NOTES

Check all relevant dimensions, lines and levels on site before proceeding with the work. Take site dimensions for fabrication of joinery and other fittings. Prefer larger scale drawings. Refer all discrepancies to the Architect for decision before putting work in hand. Copyright of this drawing and in all work executed from it remains the property of Lee Loeffler Ltd.

REVISION

REV	DATE	DESCRIPTION	BY

SCALE

1:20@A3



KEY

- EXISTING
- NEW
- DEMOLITION

PROJECT

No. Name

555 HAVERSTOCK HILL

DRAWING STATUS

INFORMATION

DRAWING TITLE


W-01 EXISTING AND PROPOSED PLAN

DRAWING NUMBER


555_01-603

DATE

31/05/2019

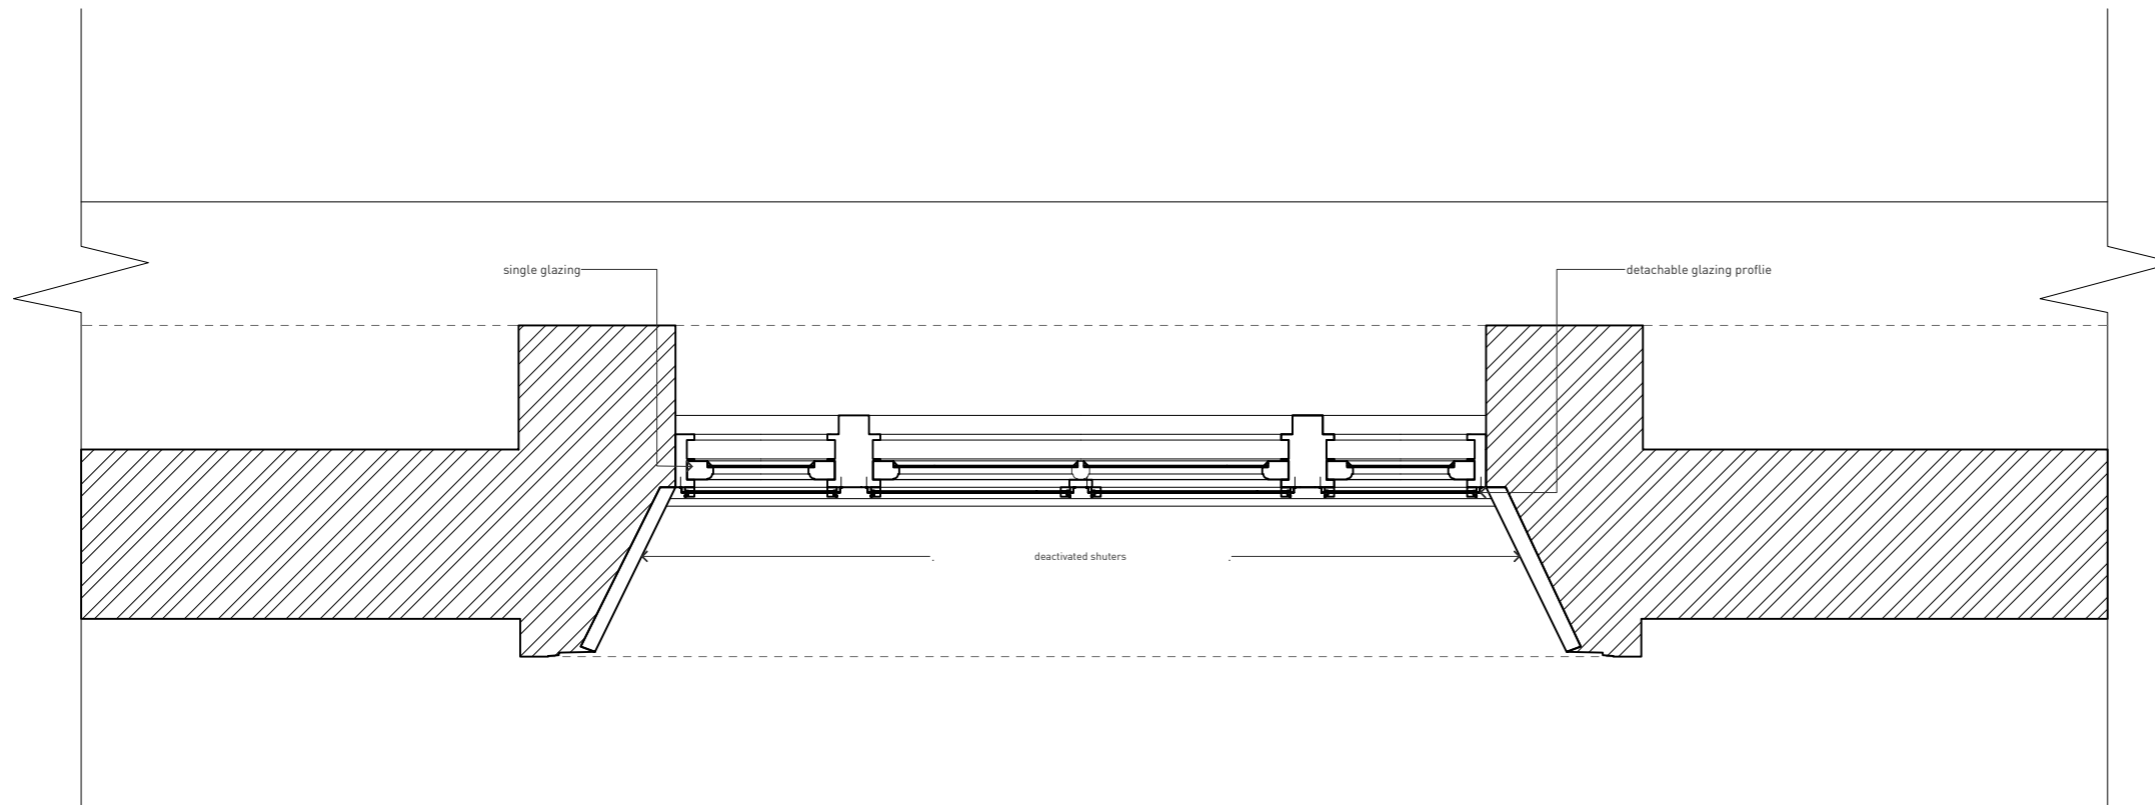

W-01 PLAN

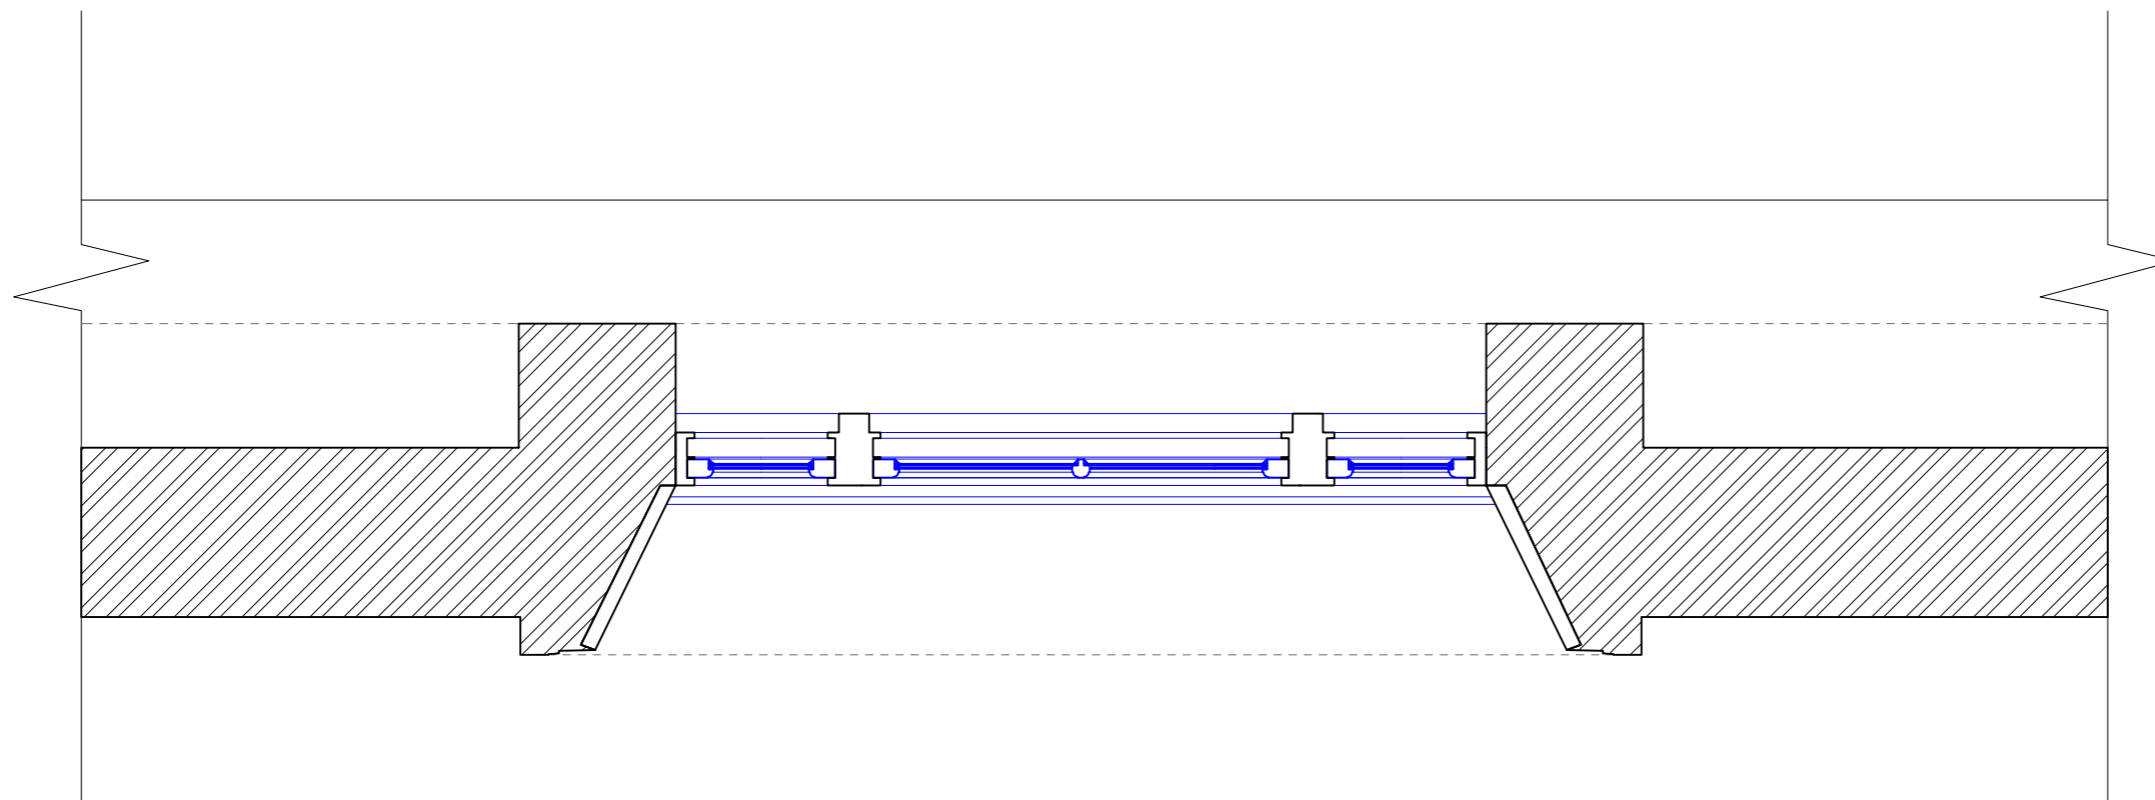

W-01 PROPOSED PLAN

ARCHITECTS

SILO ARCHITECTURE

Lee Loeffler Ltd.
Studio 4, 5 Thurloe Square
London SW7 2TA
T: +44 (0)20 3290 7809
M: +44 (0)79 8647 9374

NOTES

Check all relevant dimensions, lines and levels on site before proceeding with the work. Take site dimensions for fabrication of joinery and other fittings. Prefer larger scale drawings. Refer all discrepancies to the Architect for decision before putting work in hand. Copyright of this drawing and in all work executed from it remains the property of Lee Loeffler Ltd.

REVISION

REV	DATE	DESCRIPTION	BY

SCALE

1:20@A3



KEY



PROJECT

No. **555**

Name

HAVERSTOCK HILL

DRAWING STATUS

INFORMATION

DRAWING TITLE


W-01 EXISTING AND PROPOSED SECTION

DRAWING NUMBER


555_01-604

DATE

31/05/2019

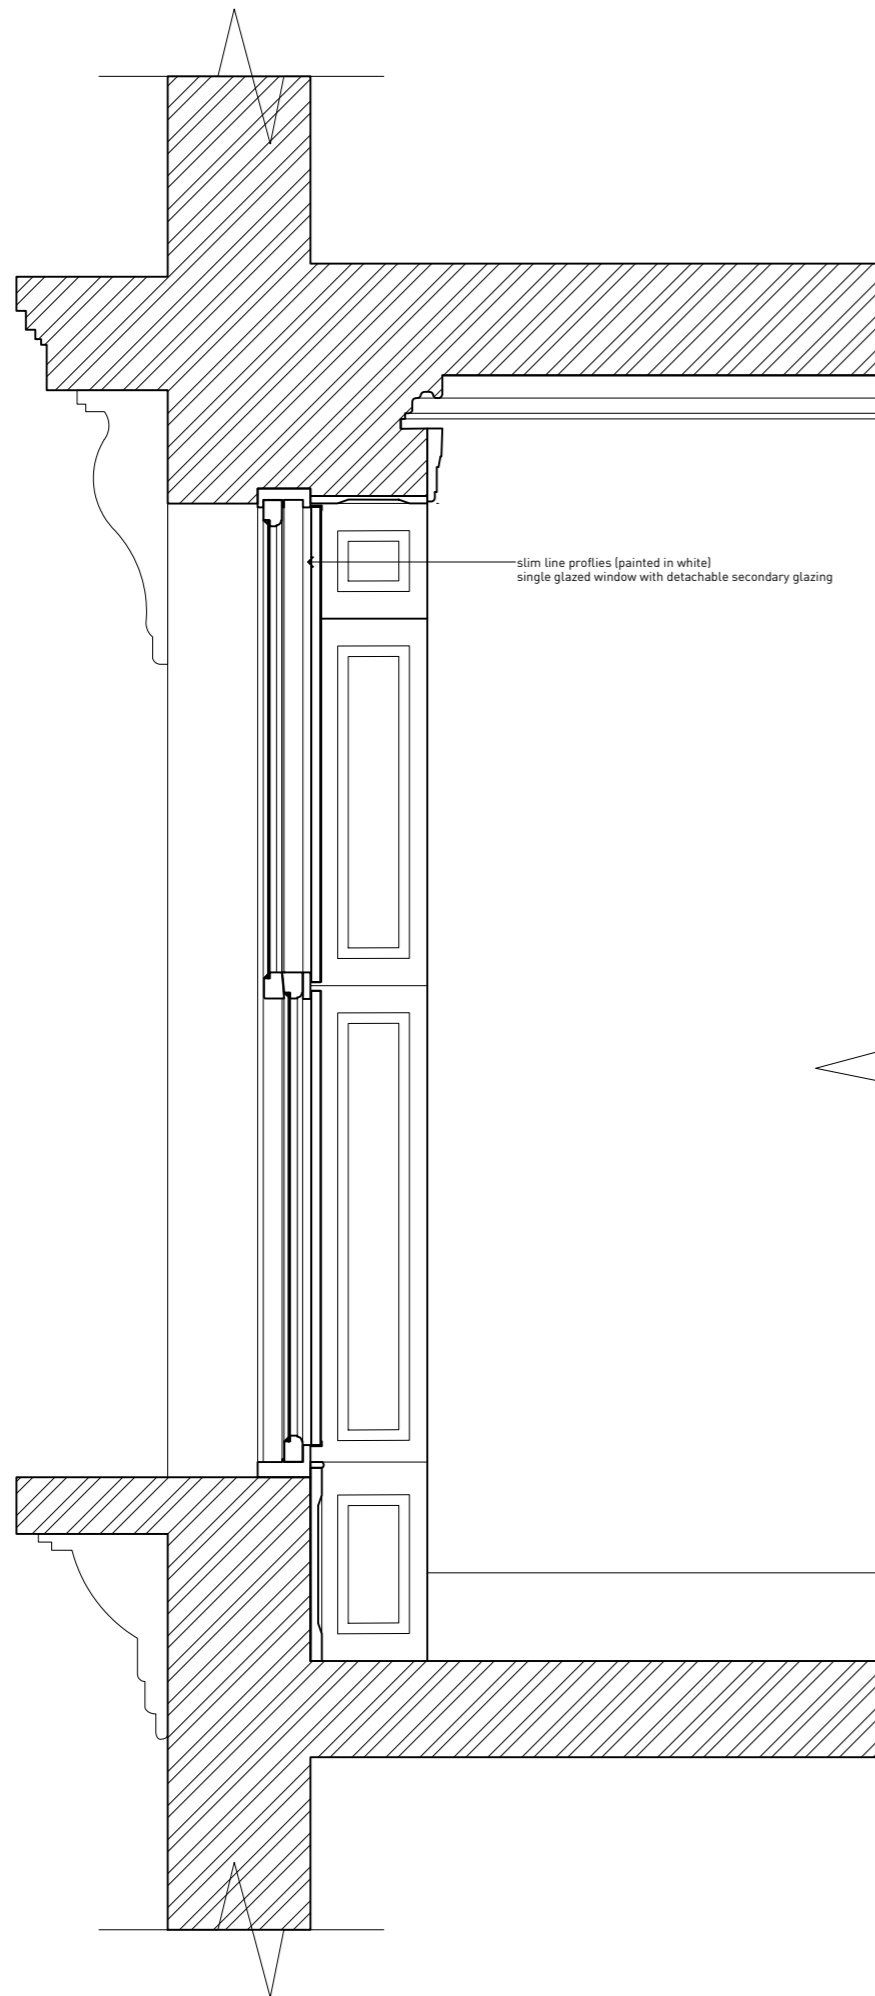

W-01 SECTION : WITH DETACHABLE GLAZING

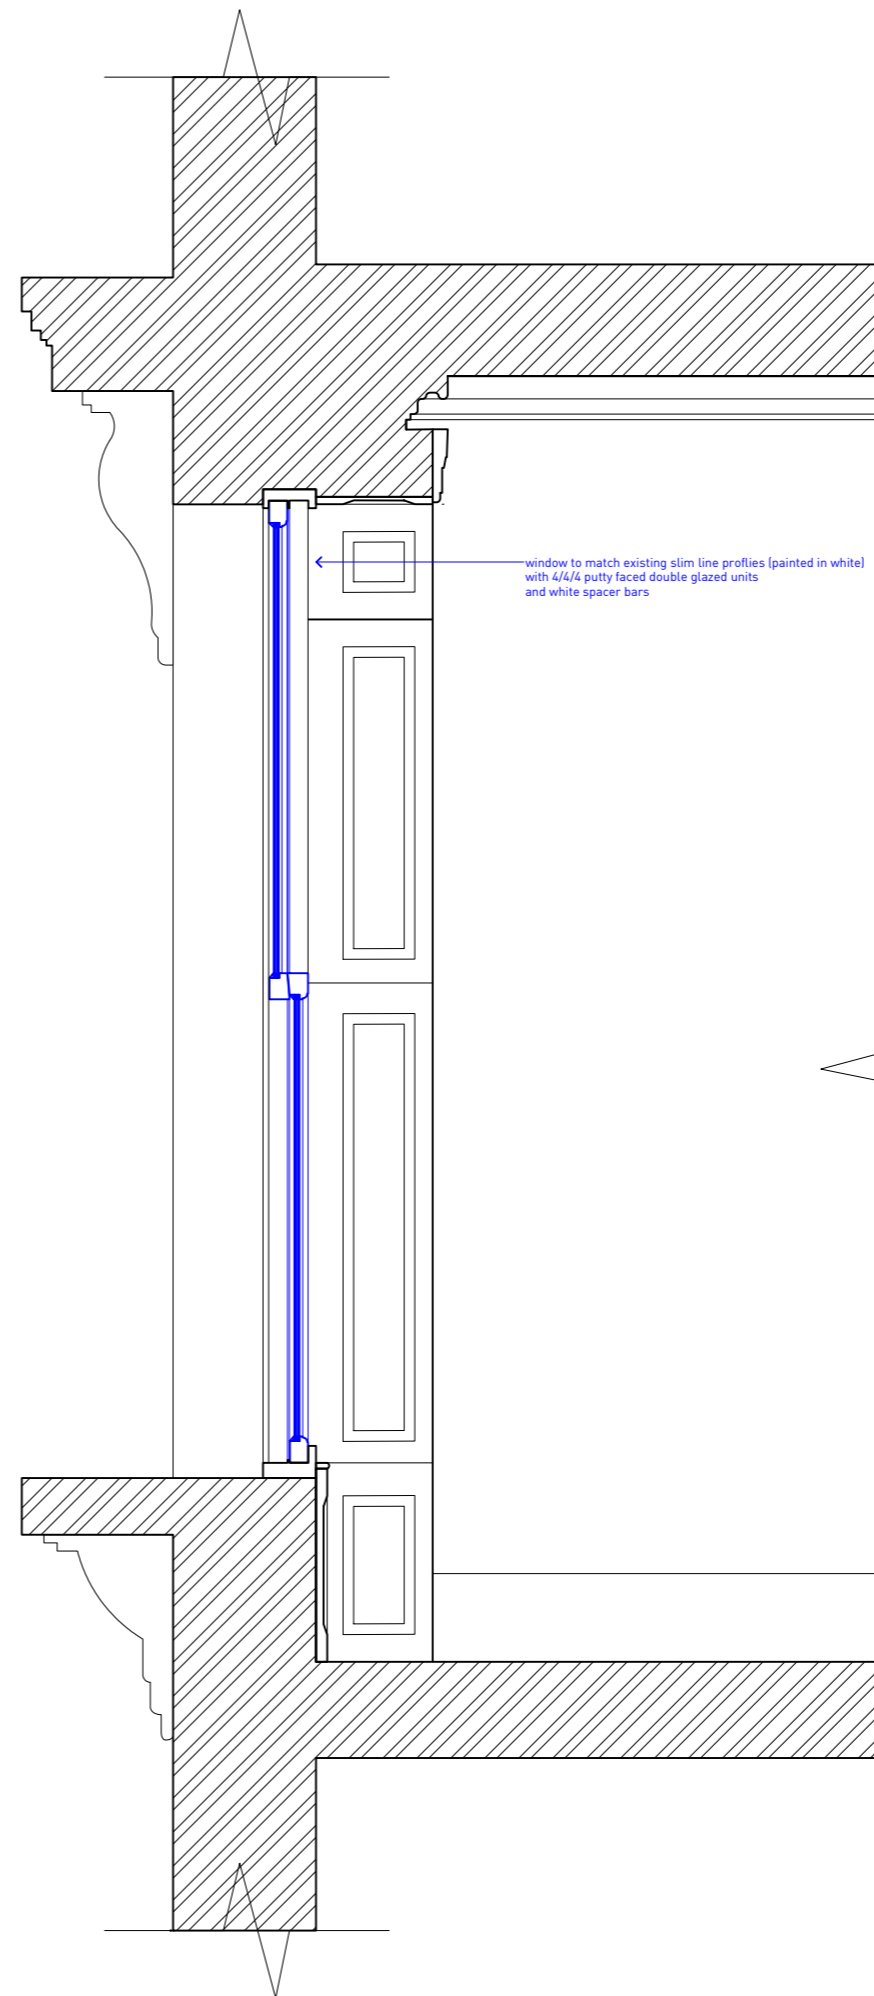

W-01 PROPOSED SECTION