




1no. Bird box and
1no. bat box located
SE elevation

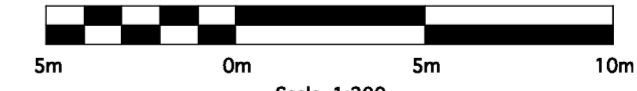
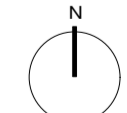
1no. Bird
box
located
NW
elevation

- NOTES**
1. All dimensions in millimetres unless otherwise shown.
 2. All levels in metres above Ordinance Datum (mAOD) unless otherwise shown.
 3. All dimensions to be checked on site and any discrepancies reported to Employer before pricing / work starts.
 4. Any ambiguities or discrepancies within this drawing and any other information given elsewhere must be reported to Camlins and the Employer for clarification before pricing work proceeds.
 5. All drawings to be read in conjunction with other Camlins drawings and specification information as required.
 6. Refer to relevant Engineer's and Architect's work packages as appropriate for confirmation of all engineering and architectural details.
 7. All works to be carried out in accordance with the latest British Standards and appropriate codes of practice as a minimum.

- KEY**
-  Application Boundary
 -  Bat Box 'Schwegler 1FF' or similar approved as recommended by the Ecology Appraisal.
 -  Proposed Bird Box. Type of bird box to provide habitat for Robins, Sparrows and Tit species as advised by the Ecology Appraisal. 2nos. bird boxes 'RSPB silhouette classic Apex nest box' or similar approved.

Revisions

Rev	Date	Description	Revised by	Checked by
A	15/05/19	Changes Bird Boxes location	IF	AN

Scale 1:200

PLANNING

HAMPSTEAD GREEN
PEGASUSLIFE

Ecological Enhancement - Bird & Bat Location

Drawing No.	Revision	Scale	Date
LL478-200-0303	A	1:200@A1	11.04.2019

Drawn by	Checked by
AS	AN