

Revisions:

/ - 09.08 - Submitted as part of an Application for Planning Permission


/ - 11.08 - Submitted as additional information to an Application for Planning Permission

NOTES

- 1. Use figured dimensions only. Do not scale.
- 2. Contractors to notify architect immediately of any dimensional discrepancy

Two small windows omitted

Dormer to be set back from the edge of the building by 1 meter and barge board reinstated

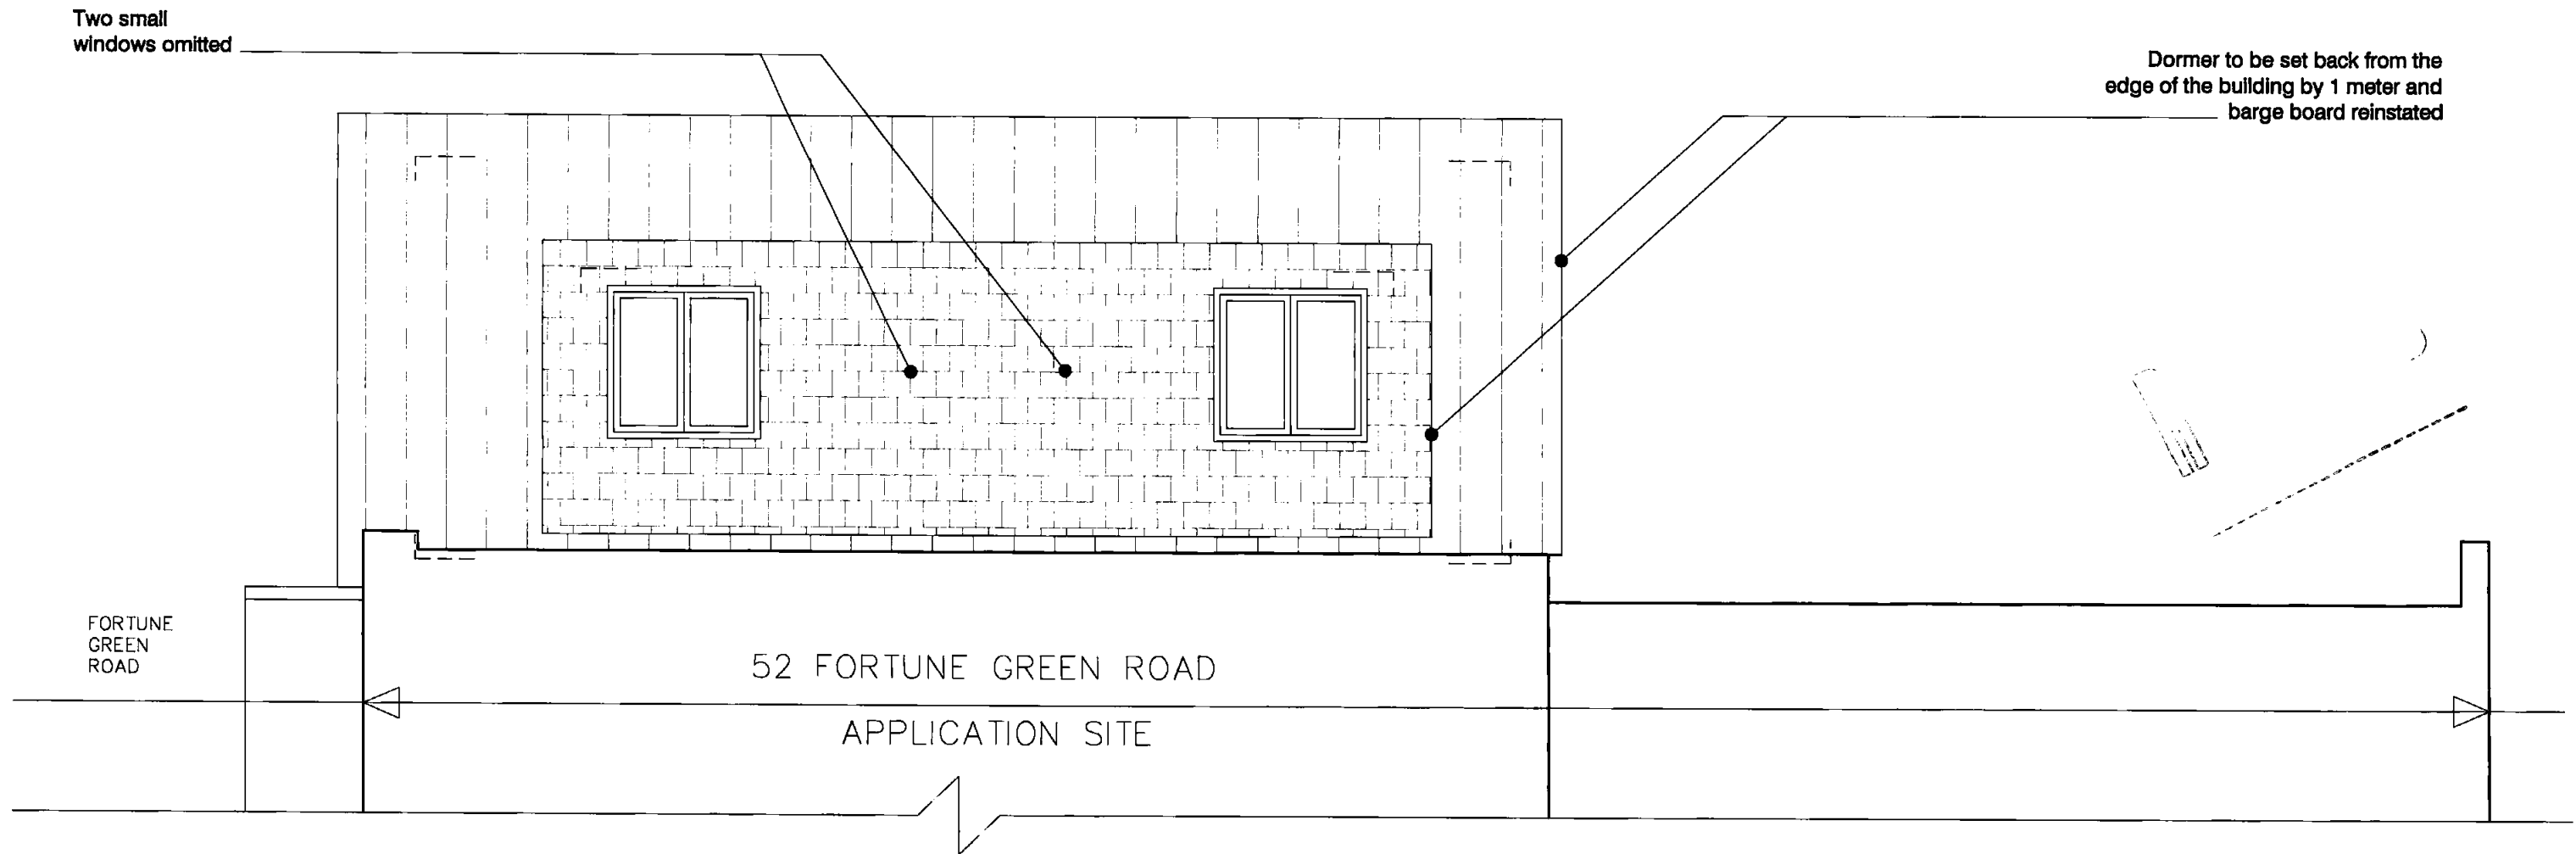

PLANS APPROVED

02 MAR 2009

drawing status:			
PLANNING			
job title:			
52 Fortune Green Road			
London, NW3 1UJ			
client:			
Michel Dadoun			
DORMER WINDOW IN ELEVATION			
Proposed Layouts			
drawn:	audited:	date:	scale:
/		09/08	1:50 / A3
job No:	drp. No:	rev:	
0091	PL 20	A	