
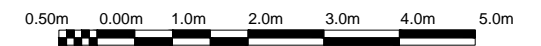


30 UPPER PARK ROAD

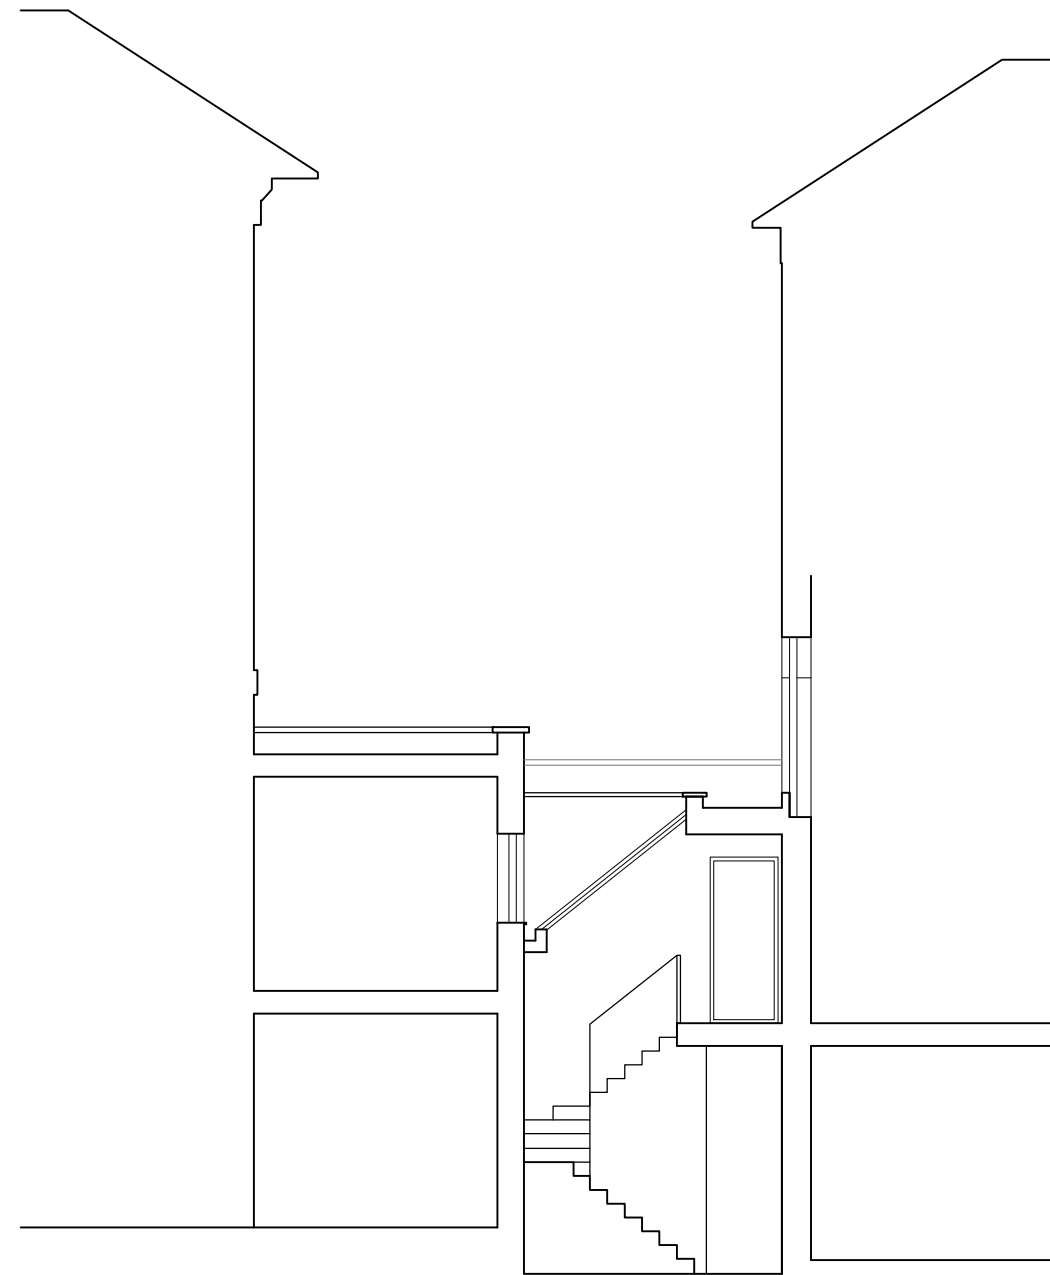

2 magdalen mews
back of 164 finchley road
london
NW3 5HB
tel:+44 (0)207 794 1625 fax:+44 (0) 207 794 0296
info@as-studio.co.uk

PROJECT ADDRESS:
30 UPPER PARK ROAD,
NW3, LONDON

PROPOSED SECTION BB

DRAWING NUMBER: 2030(PLA)311

DRAWN: TK

PROJECT STAGE: PLANNING

SCALE: 1:100

SIZE: A3

DATE: FEB 2019

THIS DRAWING AND DESIGN IS THE PROPERTY OF AS-STUDIO LTD AND MUST NOT BE ISSUED, LOANED OR COPIED WITHOUT WRITTEN CONSENT