


scales 1: 50 @ A1  
1 : 100 @ A3

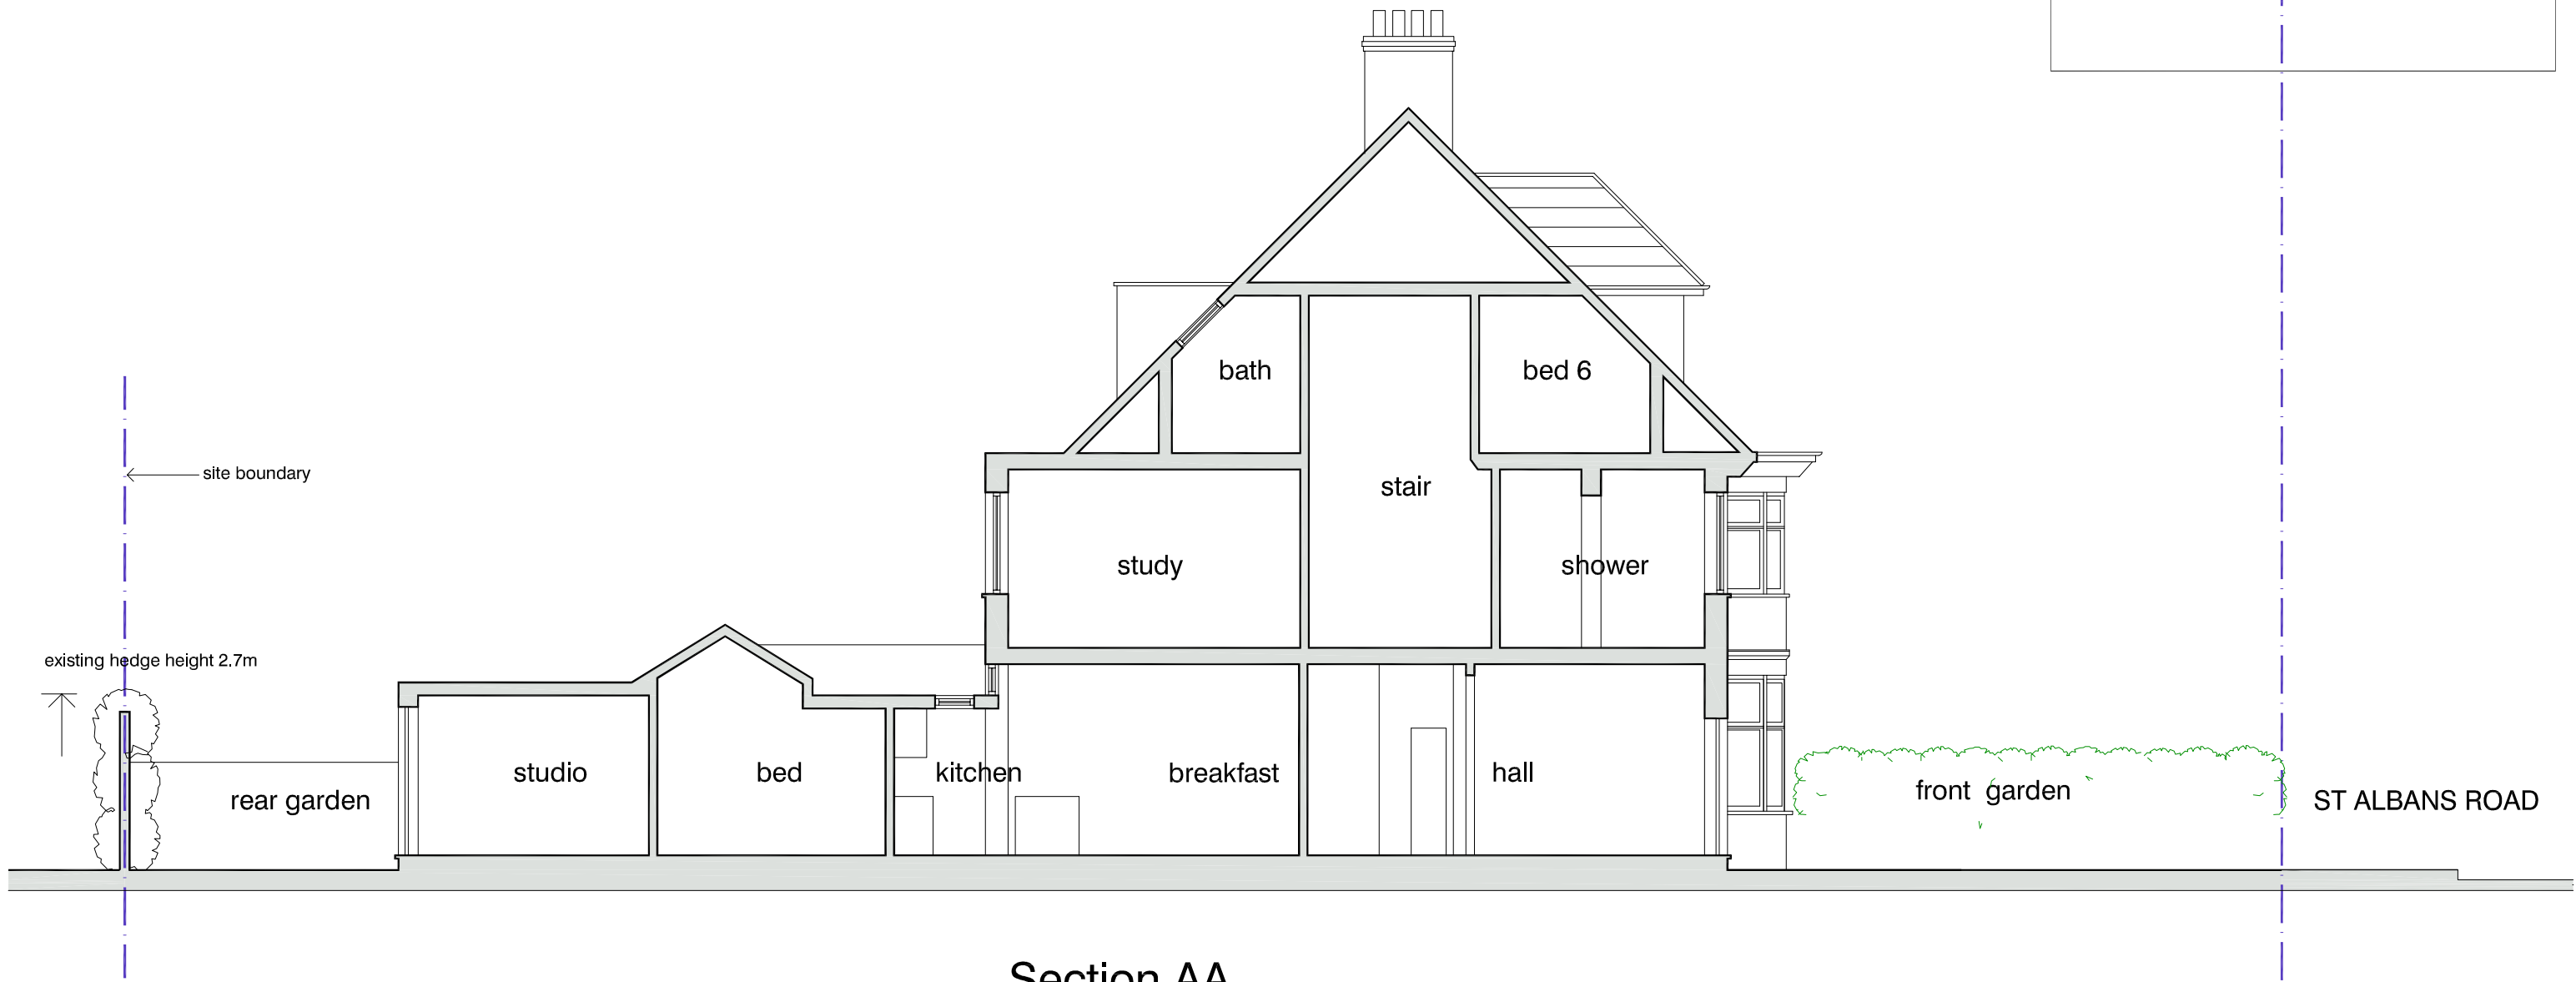

Section AA

# Section AA as existing

**DVM**  
ARCHITECTS  
4a Murray Street . London . NW1 9RE  
Telephone 0207 485 2121 . Facsimile 0207 267 2527  
e-mail: studio@dvmarch.com

Client  
Mr & Mrs S Ainger

Project  
16 St Albans Road  
London NW5 1RD

Title  
Section AA  
AS EXISTING

Scale 1: 50	Date 07.06.19	Job No. 1992
----------------	------------------	-----------------

Drawing No. 1992-08	Rev.
------------------------	------

All dimensions are to be checked on site.  
© This drawing is copyright and remains the property of David & Victoria Mercer  
at all times and may not be reproduced in part or whole without written consent.