


scales 1: 50 @ A1
1 : 100 @ A3

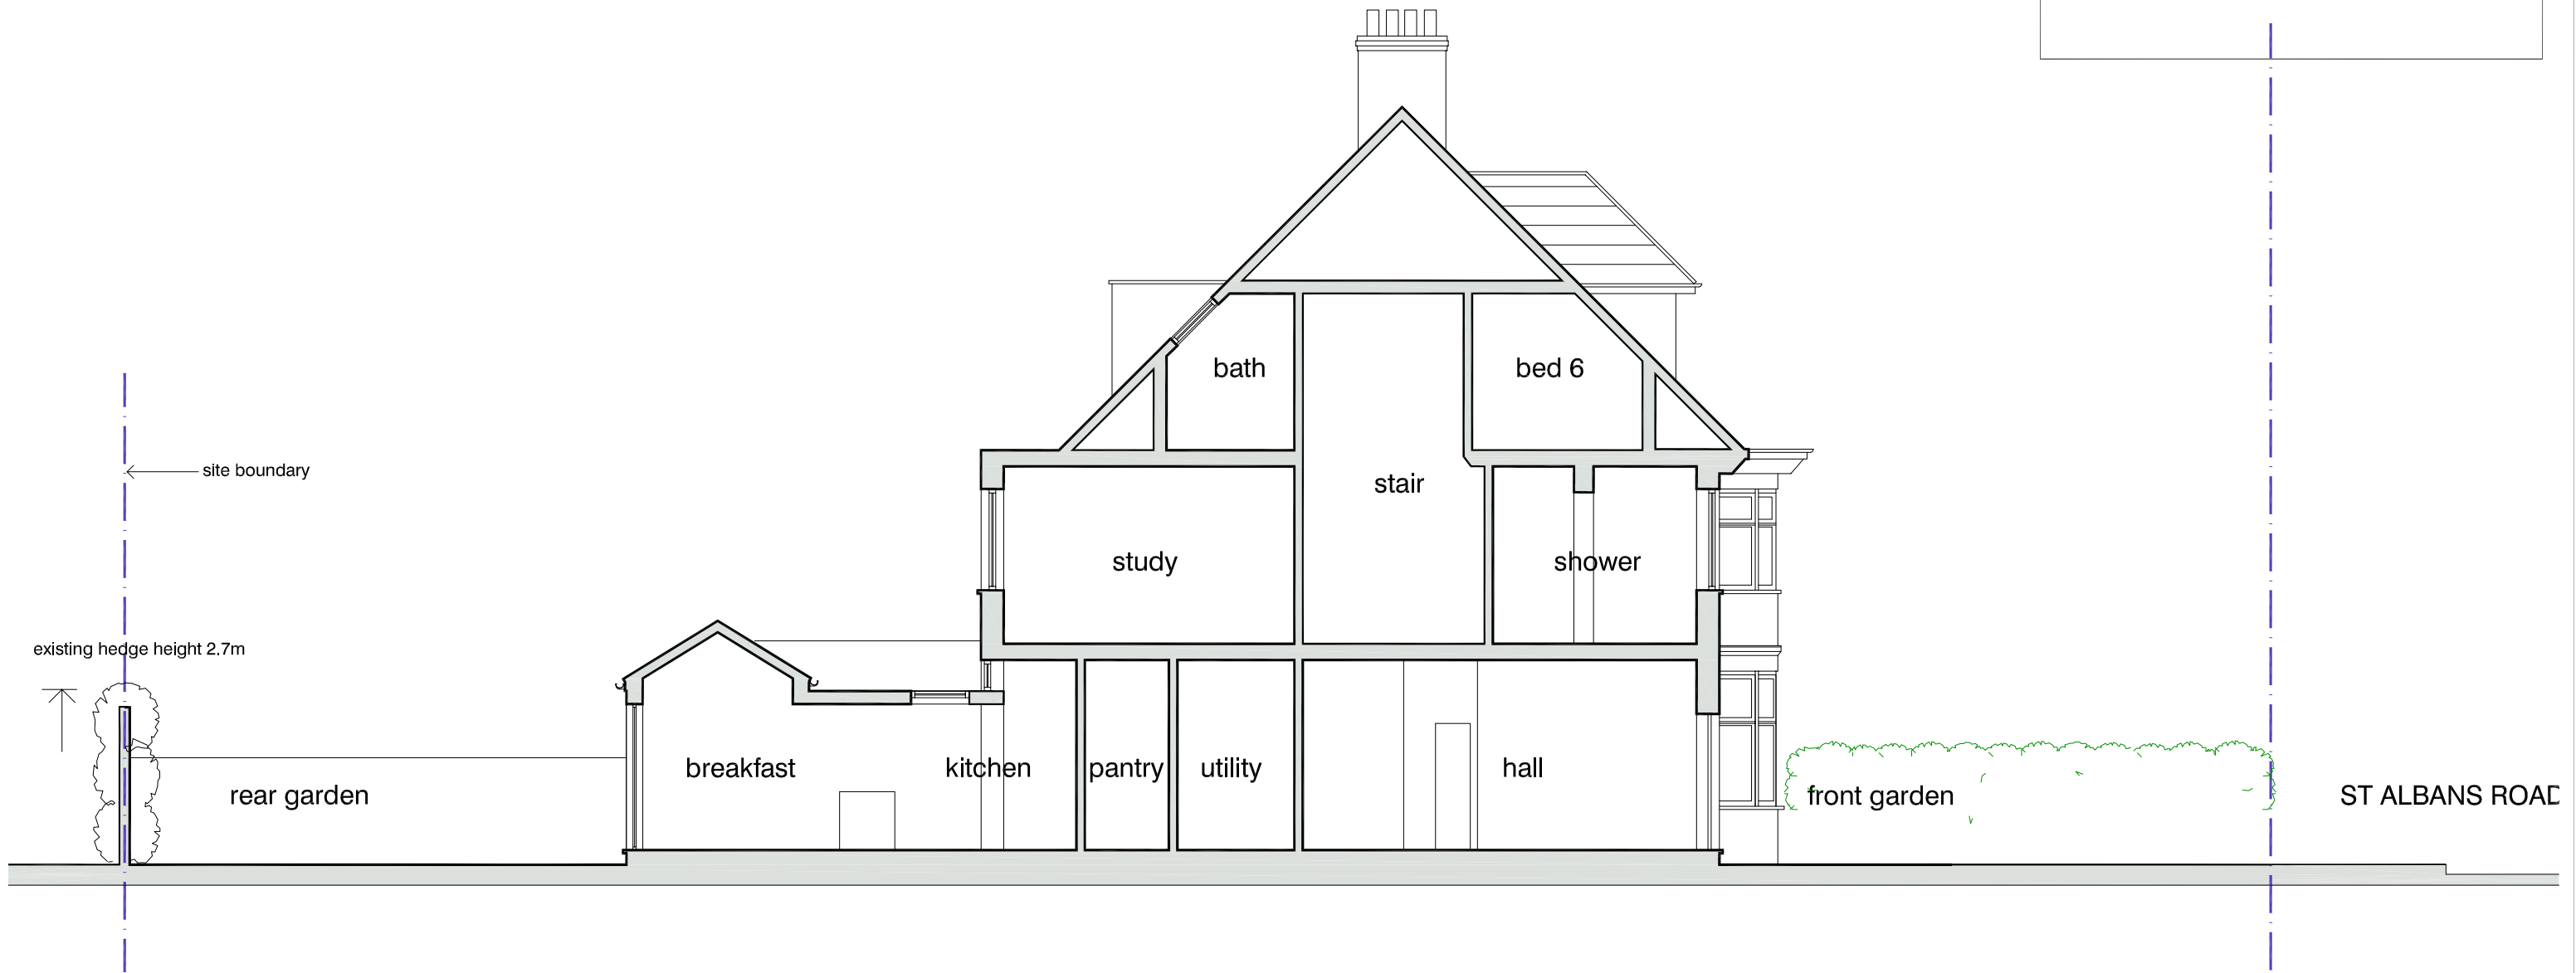

Section AA as proposed

Section AA as proposed

DVM
ARCHITECTS

4a Murray Street . London . NW1 9RE
Telephone 0207 485 2121 . Facsimile 0207 267 2527
e-mail: studio@dvmarch.com

Client
Mr & Mrs S Ainger

Project
16 St Albans Road
London NW5 1RD

Title
Section AA
AS PROPOSED

Scale 1: 50	Date 09.06.19	Job No. 1992	
Drawing No. 1992-18		Rev.	

All dimensions are to be checked on site.
© This drawing is copyright and remains the property of David & Victoria Mercer at all times and may not be reproduced in part or whole without written consent.