


0 1 2 3 4 5 6 metres

scales 1:50 @ A1  
1:100 @ A3

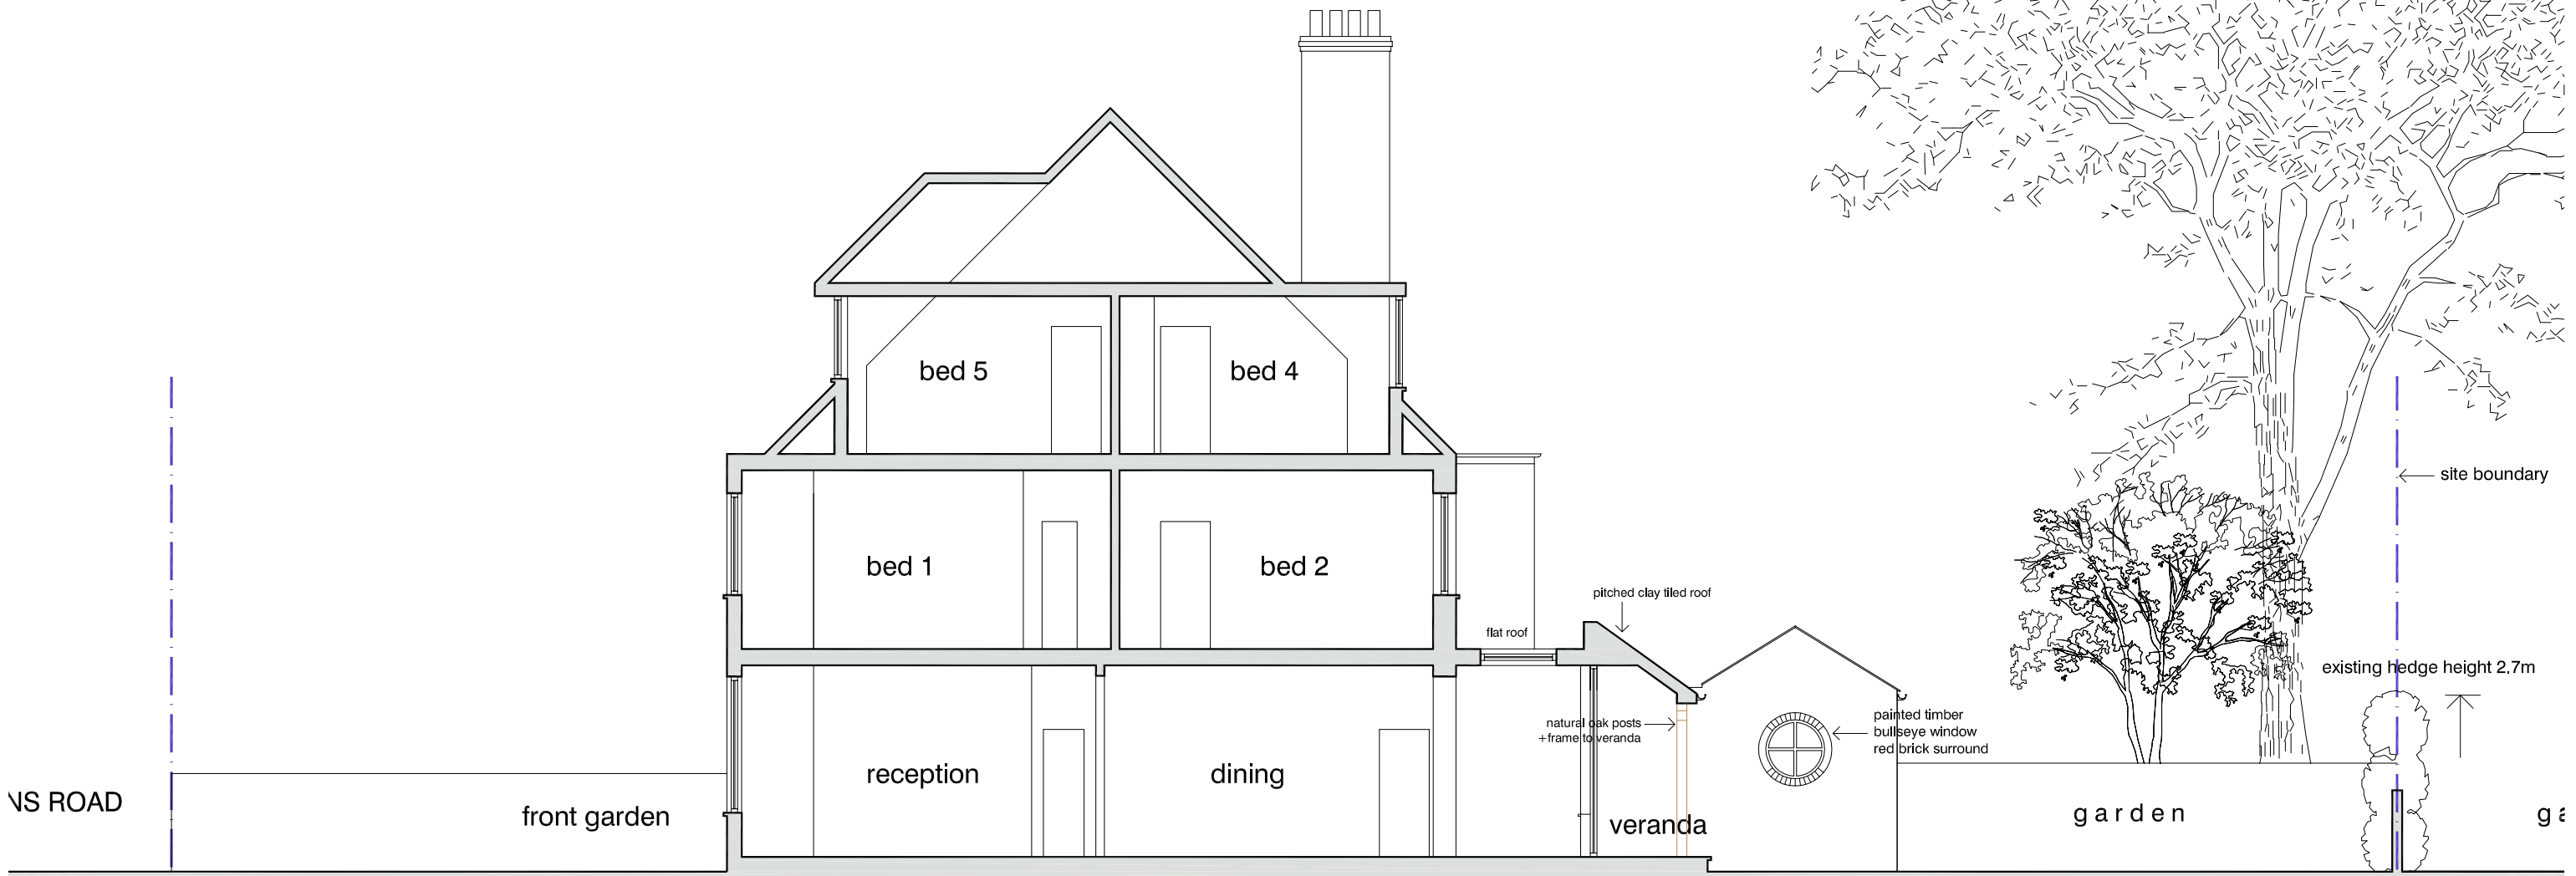

Sectional Elevation BB as proposed

# Sectional Elevation BB as proposed

**DVM**  
ARCHITECTS

4a Murray Street . London . NW1 9RE  
Telephone 0207 485 2121 . Facsimile 0207 267 2527  
e-mail: studio@dvmarch.com

---

Client  
Mr & Mrs S Ainger

---

Project  
16 St Albans Road  
London NW5 1RD

---

Title  
Sectional Elevation BB  
AS PROPOSED

Scale 1:50	Date 09.06.19	Job No. 1992
Drawing No. 1992-19		Rev.

All dimensions are to be checked on site.  
© This drawing is copyright and remains the property of David & Victoria Mercer at all times and may not be reproduced in part or whole without written consent.