

**NOTES:**

© COPYRIGHT - DETAILED PLANNING LTD

All dimension should be checked on site prior to works commencing.


Variations in squareness, depth of plaster etc, must be checked for. Where new walls are shown as aligned with existing walls, physical removal of brickwork and / or plaster to establish the actual position of the wall being attached to must be checked.

Any discrepancies should be reported in writing immediately.

When printing off PDF's, check that the drawings are printed to correct paper size and scale.


Documents should be used as to the drawing status described.

Property owner to ensure that all aspects of the "party wall etc., act 1996" are complied with prior to any works commencing on site.

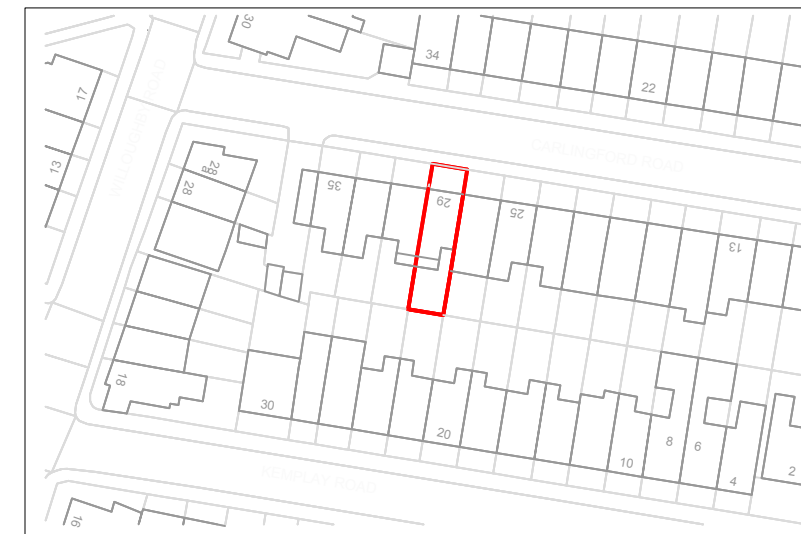


**Location Plan**

Scale 1:1250

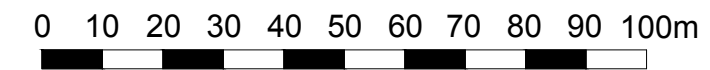

**Existing Block Plan**

Scale 1:500

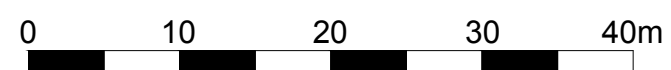

<b>SITE</b>		
<i>First Floor Flat 29 Carlingford Road, Hampstead, NW3 1RY</i>		
<b>DRAWING TITLE</b>		
<i>Location Plan and Existing Block Plan</i>		
<b>DRAWINGS STATUS</b>		
<i>Preliminary Drawings</i>		
<b>SCALE</b>	<b>DATE</b>	<b>DRAWN</b>
<i>As Noted @ A3</i>	<i>June 2019</i>	<i>E.C.</i>
<b>DRAWING NO.</b>	<b>REVISION</b>	
<i>01 - SH1</i>	<i>B</i>	