
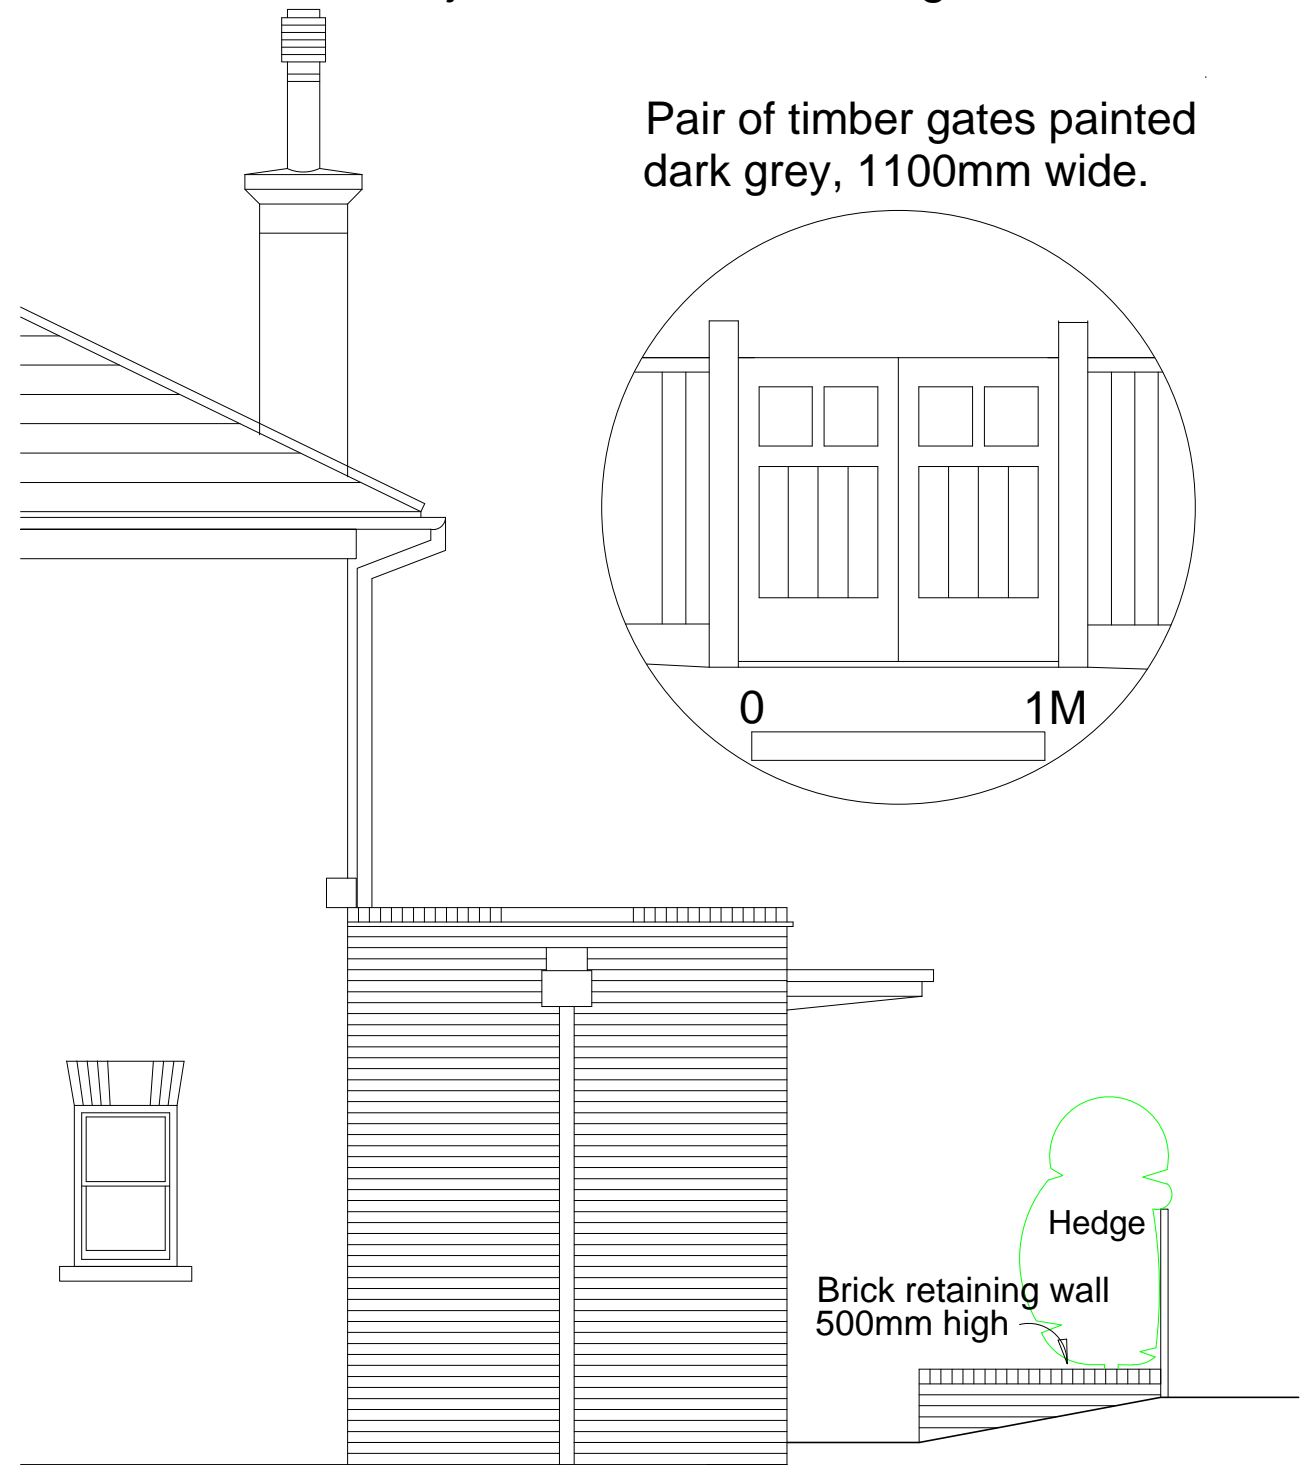
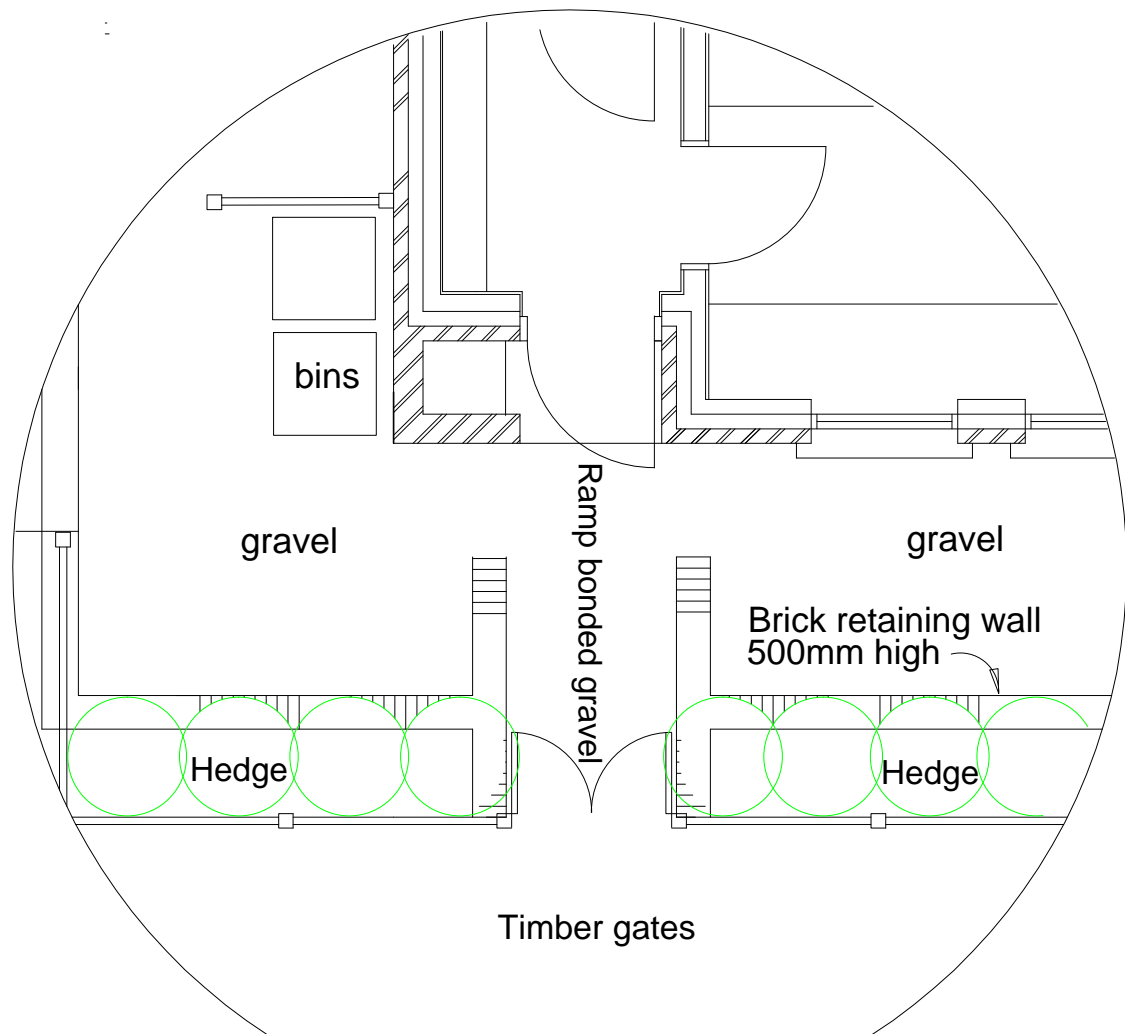


0 5 10M
 John Senter Architect johnsenterarchitect@gmail.com

Pair of timber gates painted dark grey, 1100mm wide.

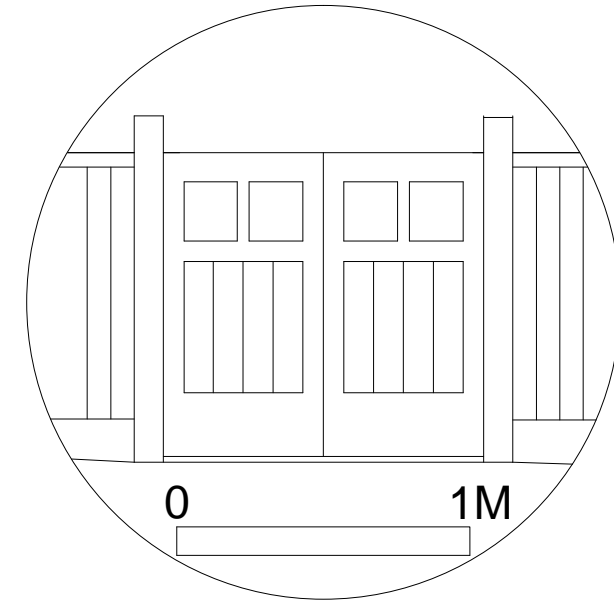

RAMP SECTION

THE FENCE AND GATE
 AT THE ENTRANCE
 107 HIGHGATE WEST HILL
 FOR KATE POCOCK

Scale: as shown Date: 2019

REVISION A

DRAWING NUMBER: 107 HWH ENTRANCE GATE