


6000 ALUMINIUM GATES

1800mm HIGH BRICK WALL

FRONT ELEVATION 1:50

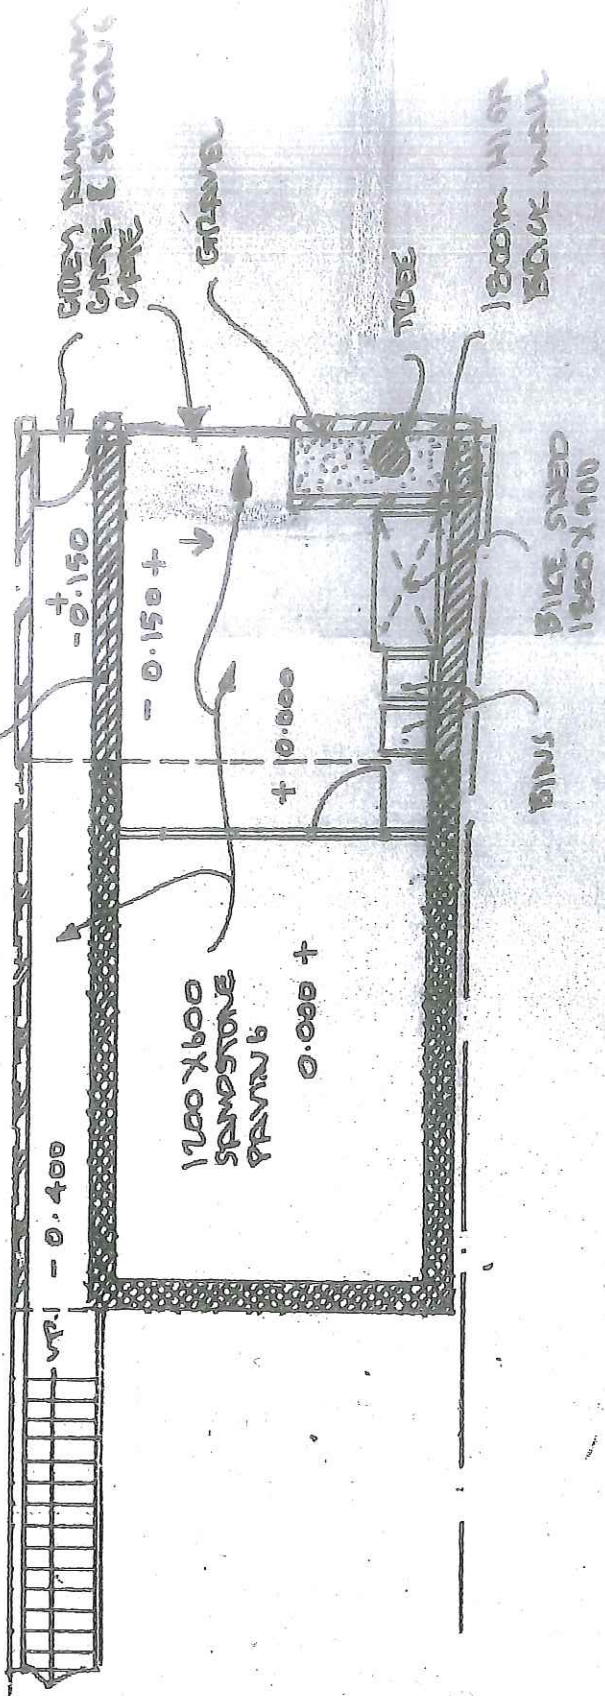

1800 WINDSCATING PAVAN 1:100.
 22 HILLFIELD ROAD, LONDON NW6 1PZ