



**Ceilings Strategy - Colour Key**

- Type 1**  
Retain and paint existing ceilings, cornices and ceiling mouldings. Restore and make good to missing parts.
- Type 2**  
Make good existing ceilings and paint
- Type 3**  
New plasterboard ceiling (FR 60min)
- Type 4**  
New suspended plasterboard ceiling (FR 60min)
- Type 5**  
Insulated plasterboard to provide thermal upgrade.
- Type 6**  
Mass barrier acoustic ceiling (FR 60min)
- Class A Acoustic absorption

**Ceilings Strategy - Cornices Code**


- Existing Cornice and Rose-Original-Type A
- Existing Cornice - Original - Type B
- Existing Cornice - Not Original
- New Cornice - to match existing
- Not original Cornice to be omitted

**Ceilings Strategy - Symbols Key**

- L1 Adjustable downlights on track.
- L2 Surface mounted LED downlight
- L3 Recessed LED downlight (including IP rated fittings to required areas)
- L4 Wall mounted light (uplight and downlight)
- L5 Decorative pendant downlight type 1 (with uplight component)
- L6 Decorative pendant downlight type 2
- L7 Suspended linear light
- L8 Concealed LED strip
- L9 Surface mounted light (stores and plant rooms)
- E1 External surface mounted light (uplight and downlight)
- SD Smoke Detector
- PD Presence Detector
- E Emergency Light Type 1 (internal)
- E2 Emergency Light Type 2 (external)
- WiFi WiFi point
- EX WC Extract system

For detailed MEP layouts refer to Fowler Martin drawings

Final setting out of all fittings to be confirmed

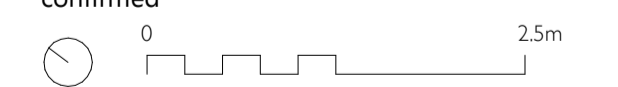

**Nicholas Hare Architects**  
3 Bamsbury Square London NI 1JL

telephone +44 (0)20 7619 1670  
fax +44 (0)20 7619 1671  
e-mail info@nicholashare.co.uk

project UCL SEPP Gordon Square  
for UCL  
title RCP Plan-First Floor

scale 1:50  
size A1  
drawing number SEPP-NHA-XX-01-PL-A-35052  
rev. 00

**FIRST FLOOR ROOM SCHEDULE**

Room Number	Room Name
101	Meeting Space
103	PGR Workspace
104	PGR Workspace
106	PGR Workspace
107	Kitchen / Social Space
107a	Store
108	PGR Workspace
197	Stair
198	Stair
199	Stair

**Notes:**

1. See GA plans for full details of plan alterations.
2. Read in conjunction with SEPP-NHA-XX-XX-SH-A-42030 Outline Schedule of Works.