
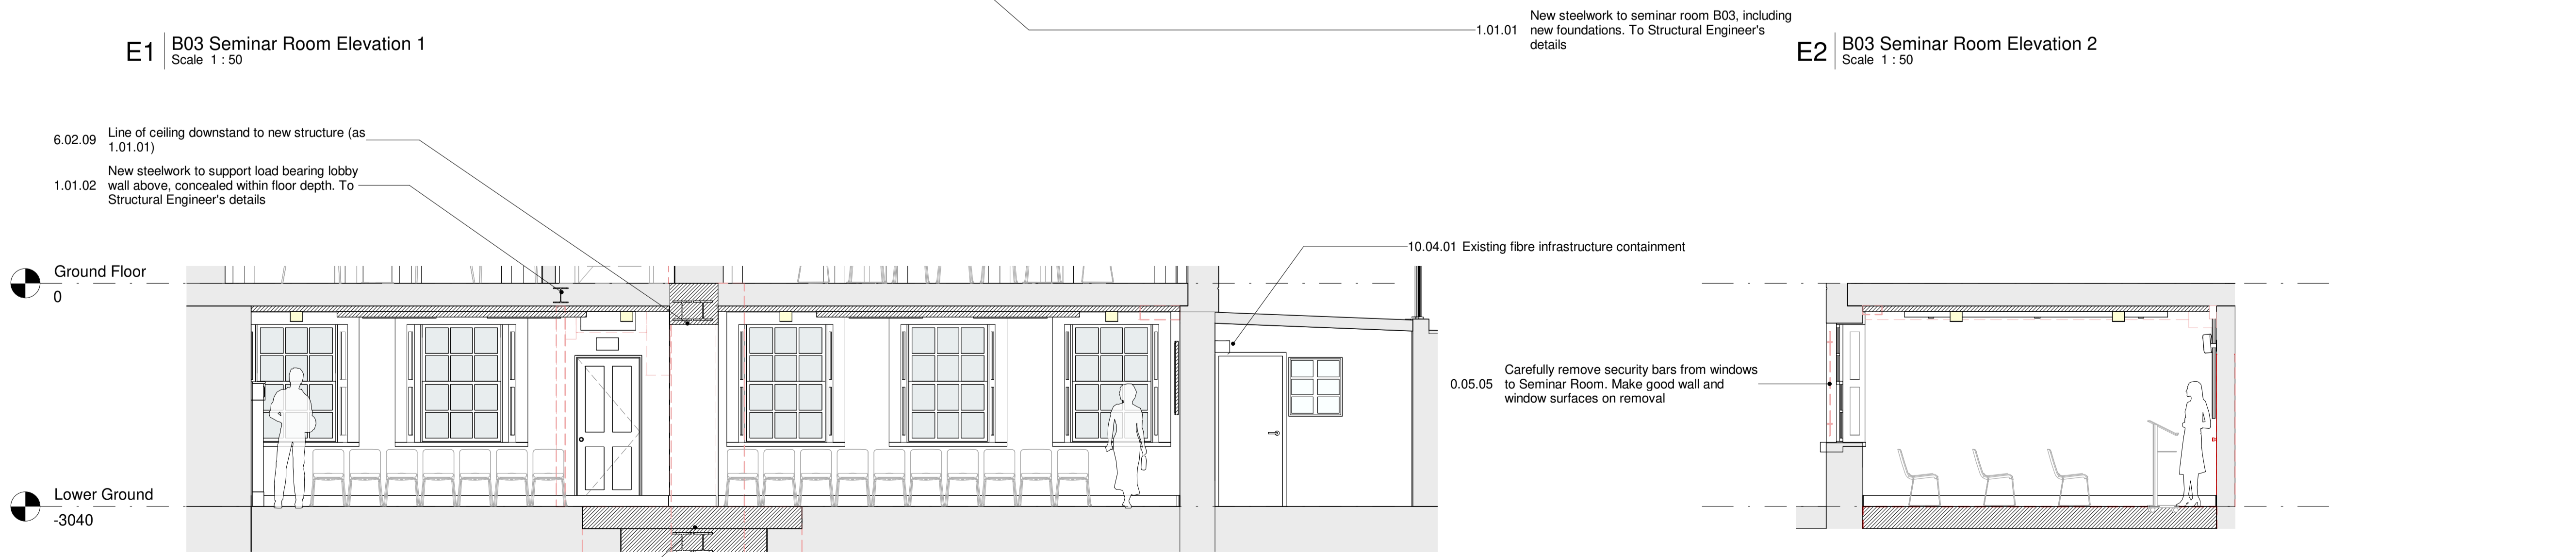



P B03 Seminar Room Plan
Scale 1 : 50

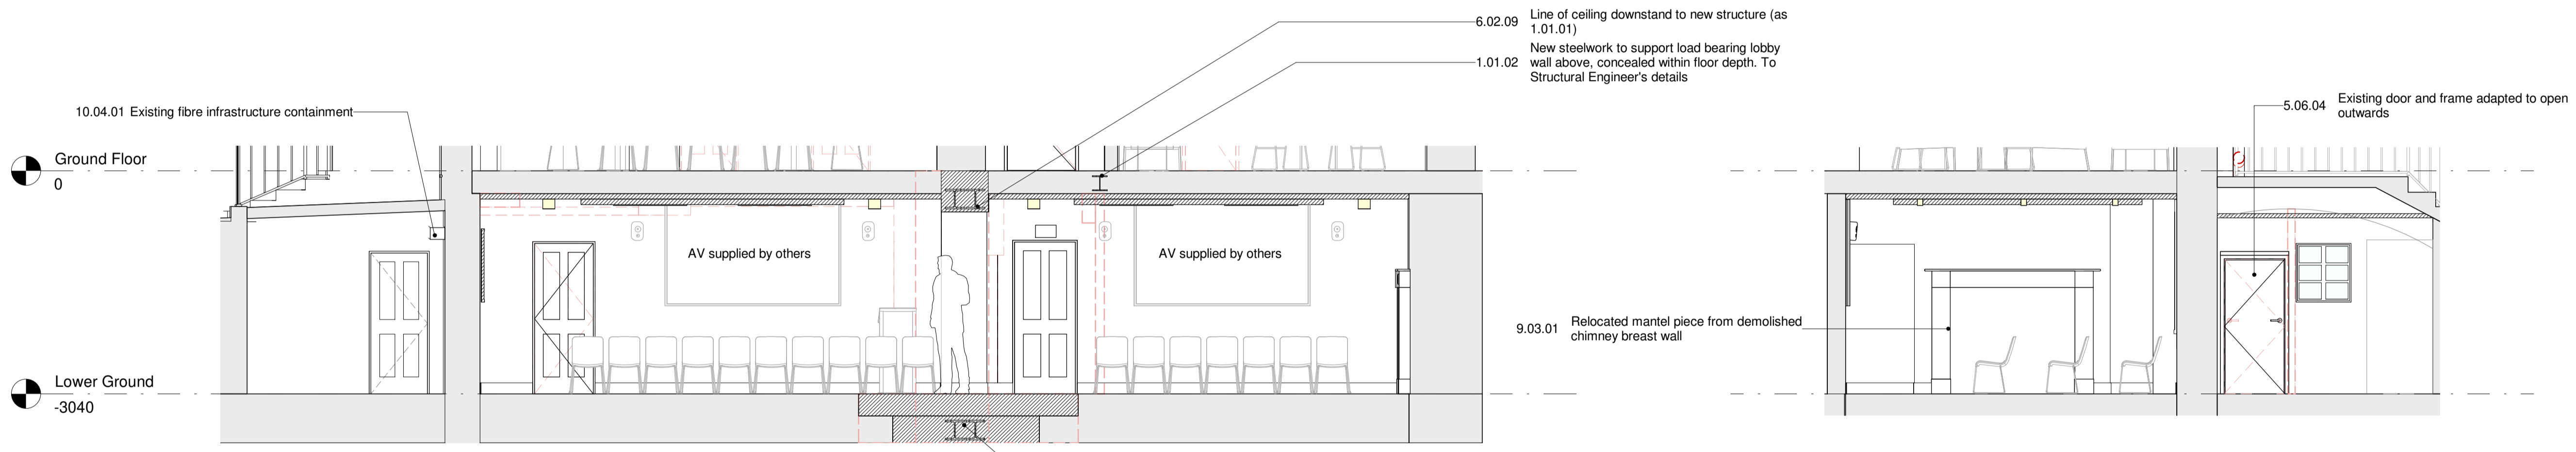

KEY LEGEND

- Demolition Works
- New Construction

Read in conjunction with SEPP-NHA-XX-XX-SH-A-42030 Outline schedule of works for full details

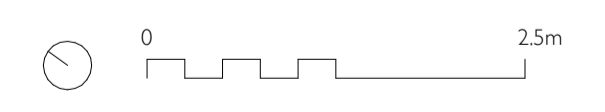

Nicholas Hare Architects
3 Bamsbury Square London NI 1JL
telephone +44 (0)20 7619 1670
fax +44 (0)20 7619 1671
e-mail info@nicholashare.co.uk

project UCL SEPP Gordon Square
for UCL
site B03 Seminar Room - Internal Room Layouts

scale	size	drawing number	rev.
1:50	A1	SEPP-NHA-XX-B1-PL-A-70010	00