


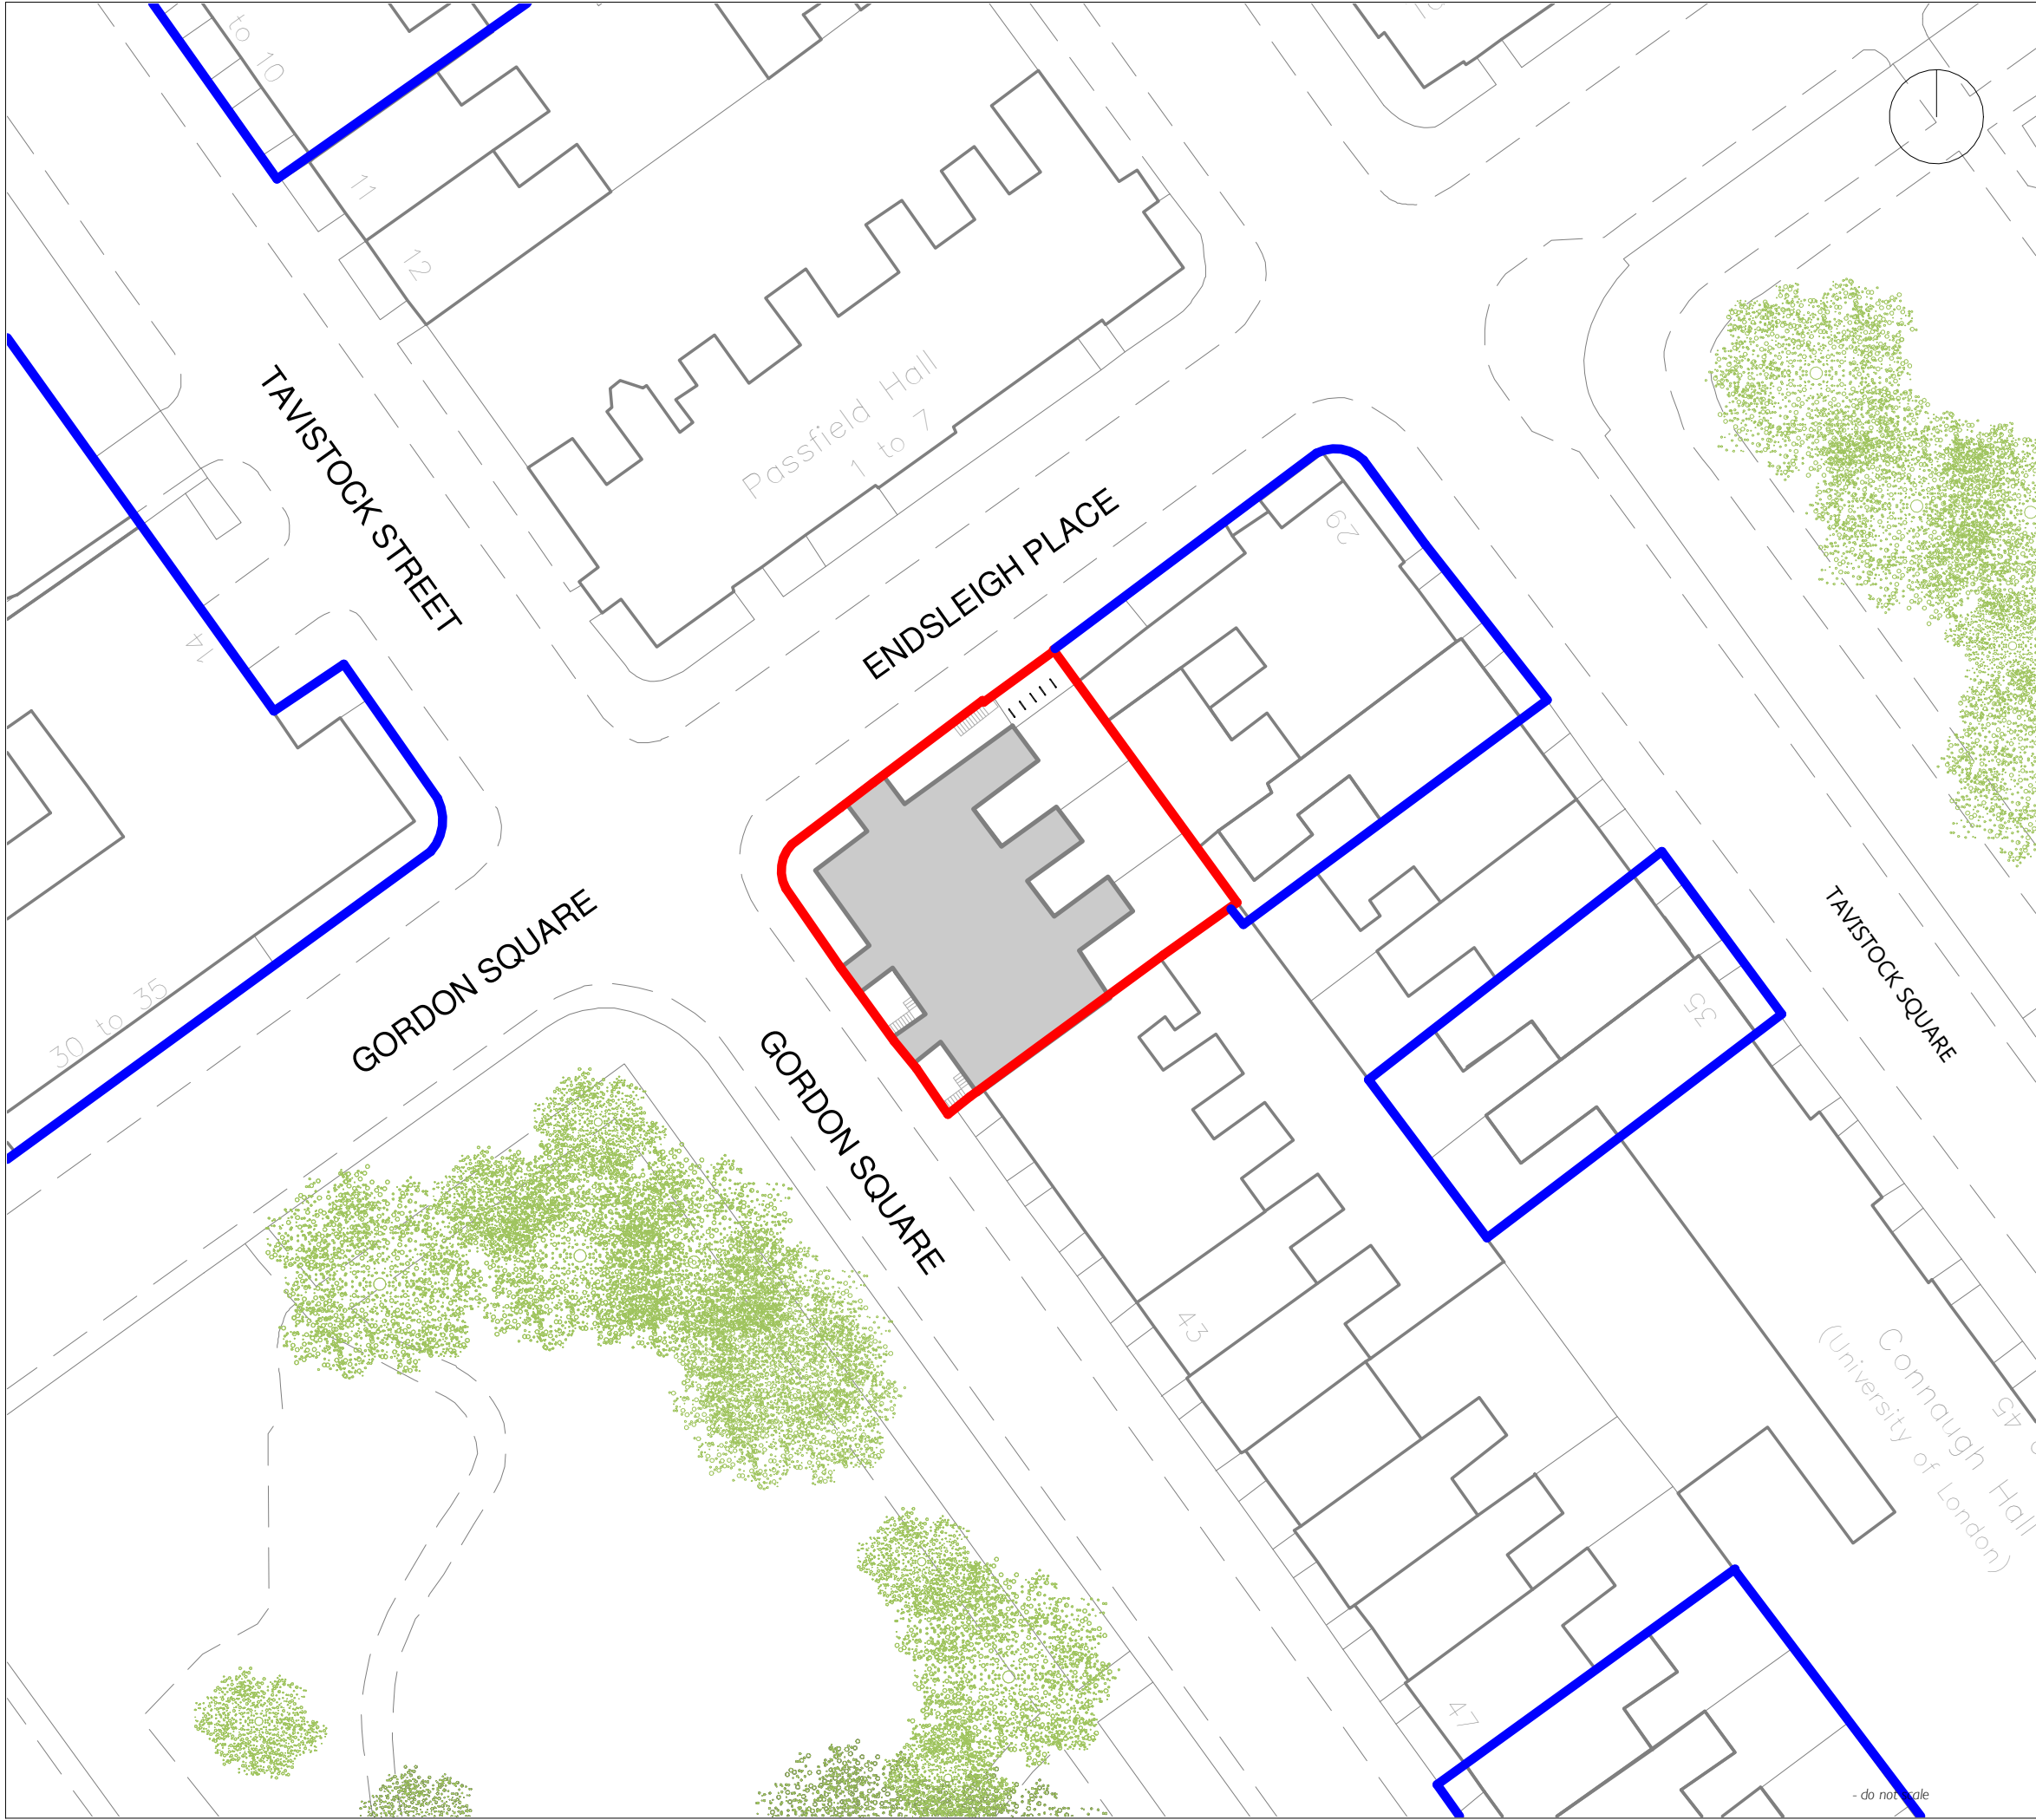

Revision	Date	Description
00	20/05/2019	Issued for Planning

Application Site

Other land in UCL ownership

0

25m

Nicholas Hare Architects

3 Barnsbury Square London N1 1JL

telephone

+44 (0)20 7619 1670

fax

+44 (0)20 7619 1671

e-mail

info@nicholashare.co.uk

project

UCL SEPP Gordon Square

for

UCL

title

Site Plan