
5.05.0 ⁻	Renovate existing rooflight			
3.07.0 ⁻	Spot repairs to existing dormer roofs			
3.01.0 [.]	Replace damaged slates to existing pitched			
	Roof Top			
U	16265			
				1
	Fourth Floor			
	Fourth Floor 14100	· · · · ·	· · ·	[
5.01.04	Brick up existing window and arch			
0.04.0 ⁻	Carefully remove later-phase intermediate			
0.01.0	floor and stairs			
5.02.02	2 Supply and fit new window in new opening			
				ſ
	11200	· · · · ·		
5.01.04	Brick up existing window and arch			
6.02.12	New partition with clerestorey window and sliding door			
	Second Floor 7695			· · · ·
0.02.01	Remove existing flat roof finishes to wing			
0.03.01 3.04.01	buildings New flat roof to wing buildings			
5.04.01	New hat root to wing ballangs			
	Existing external doors to gardens to be			
5.06.05	adapted to replace timber solid panels with new glazed panels			
	First Floor 3780		\neq · \succ · $-$ · $-$	· · ·
		-	b	
		Ĩ,		
		_		
	Ground Floor			
\mathbf{O}	0	· · · · ·		
$\mathbf{\bullet}$	Lower Ground			

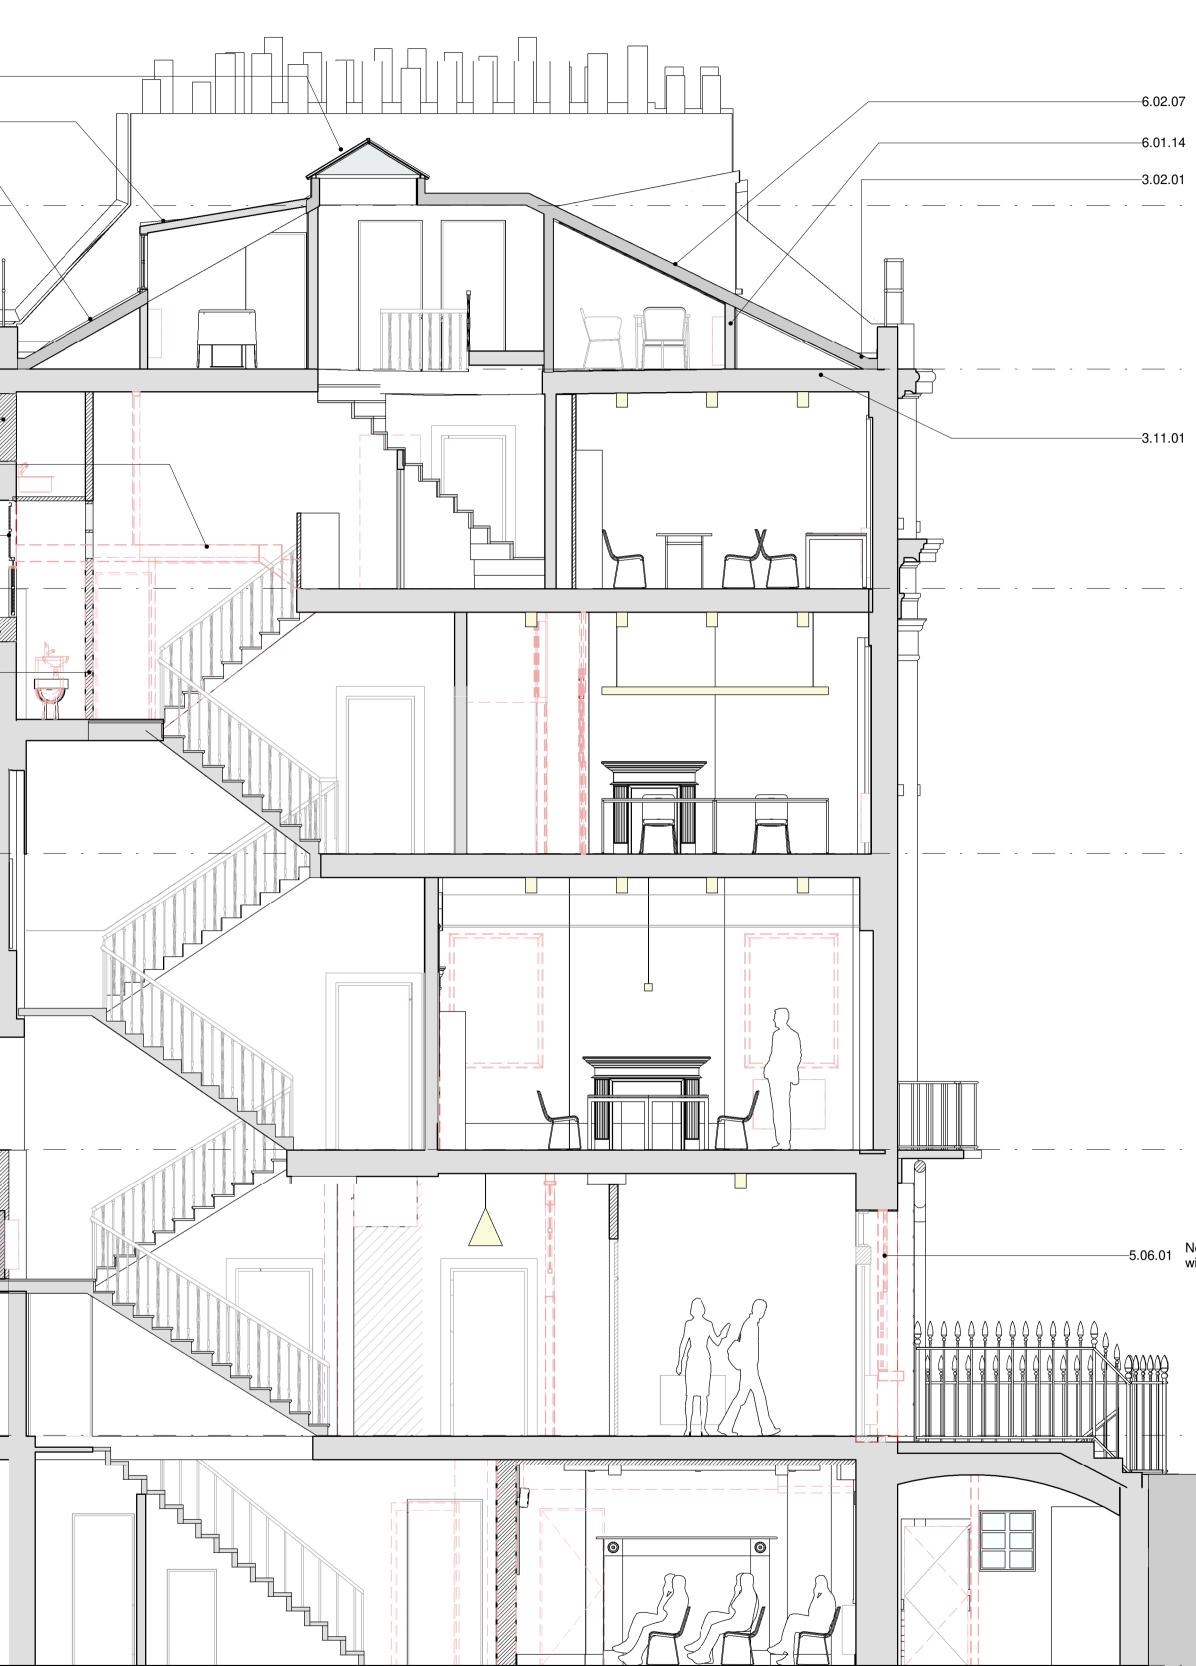

	Revision Date Description
	00 20/05/2019 Issued for Planning
ew insulated dry lining	
nermal upgrade to roof	
arapet gutters, hip rolls and abutment Ishings - spot repairs (subject to inspection)	
ew insulation quilt	
external door and fan light in modified ow opening	
ow opening	
	Кеу
	36 37 38
	0 0mm
	Nicholas Hare Architects 3 Barnsbury Square London NI IJL
	telephone +44 (0)20 7619 1670 fax +44 (0)20 7619 1671 e-mail info@nicholashare.co.uk
	brief LICI SEPP Cordon Science
	project UCL SEPP Gordon Square for UCL
	title GA Sections - Proposed - CC
	scale size drawing number rev.
	1:50 AI SEPP-NHA-XX-PL-A-00232 00