


THE FRONT GARDEN -
PROPOSED PLAN

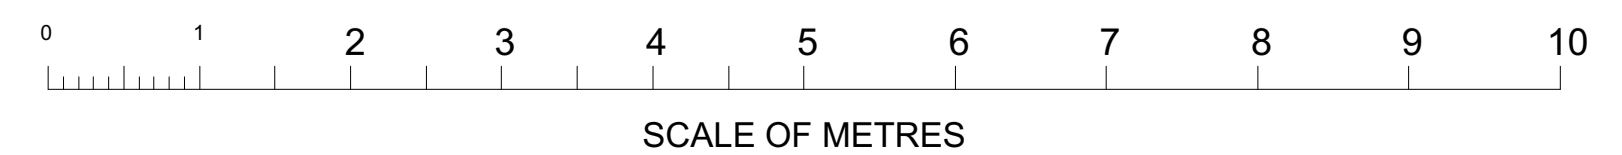

REV	DATE	DESCRIPTION
A	10/06/2019	Front lightwells + railings shown as previously approved - 1501642303P

WARREN CHAPMAN LTD
warren@warrenchapman.co.uk

PROJECT:
59 REDINGTON ROAD,
LONDON, NW3

DRAWING TITLE:
THE FRONT GARDEN -
PROPOSED PLAN

DATE:
26/11/18

SCALE:
1:50 @ A1

DRAWING NO:
1506 PL-13A

REVISION:
A

STATUS:
PRELIMINARY

DO NOT SCALE OFF THIS DRAWING. SHOW TO FOLLOW DIMENSIONS ONLY. ALL DIMENSIONS TO BE CHECKED ON SITE. THIS DRAWING IS COPYRIGHT FOR WARREN CHAPMAN LTD. NOT TO BE REPRODUCED WITHOUT THE PERMISSION OF WARREN CHAPMAN.