


EXISTING FRONT ELEVATION

GROUND LEVEL

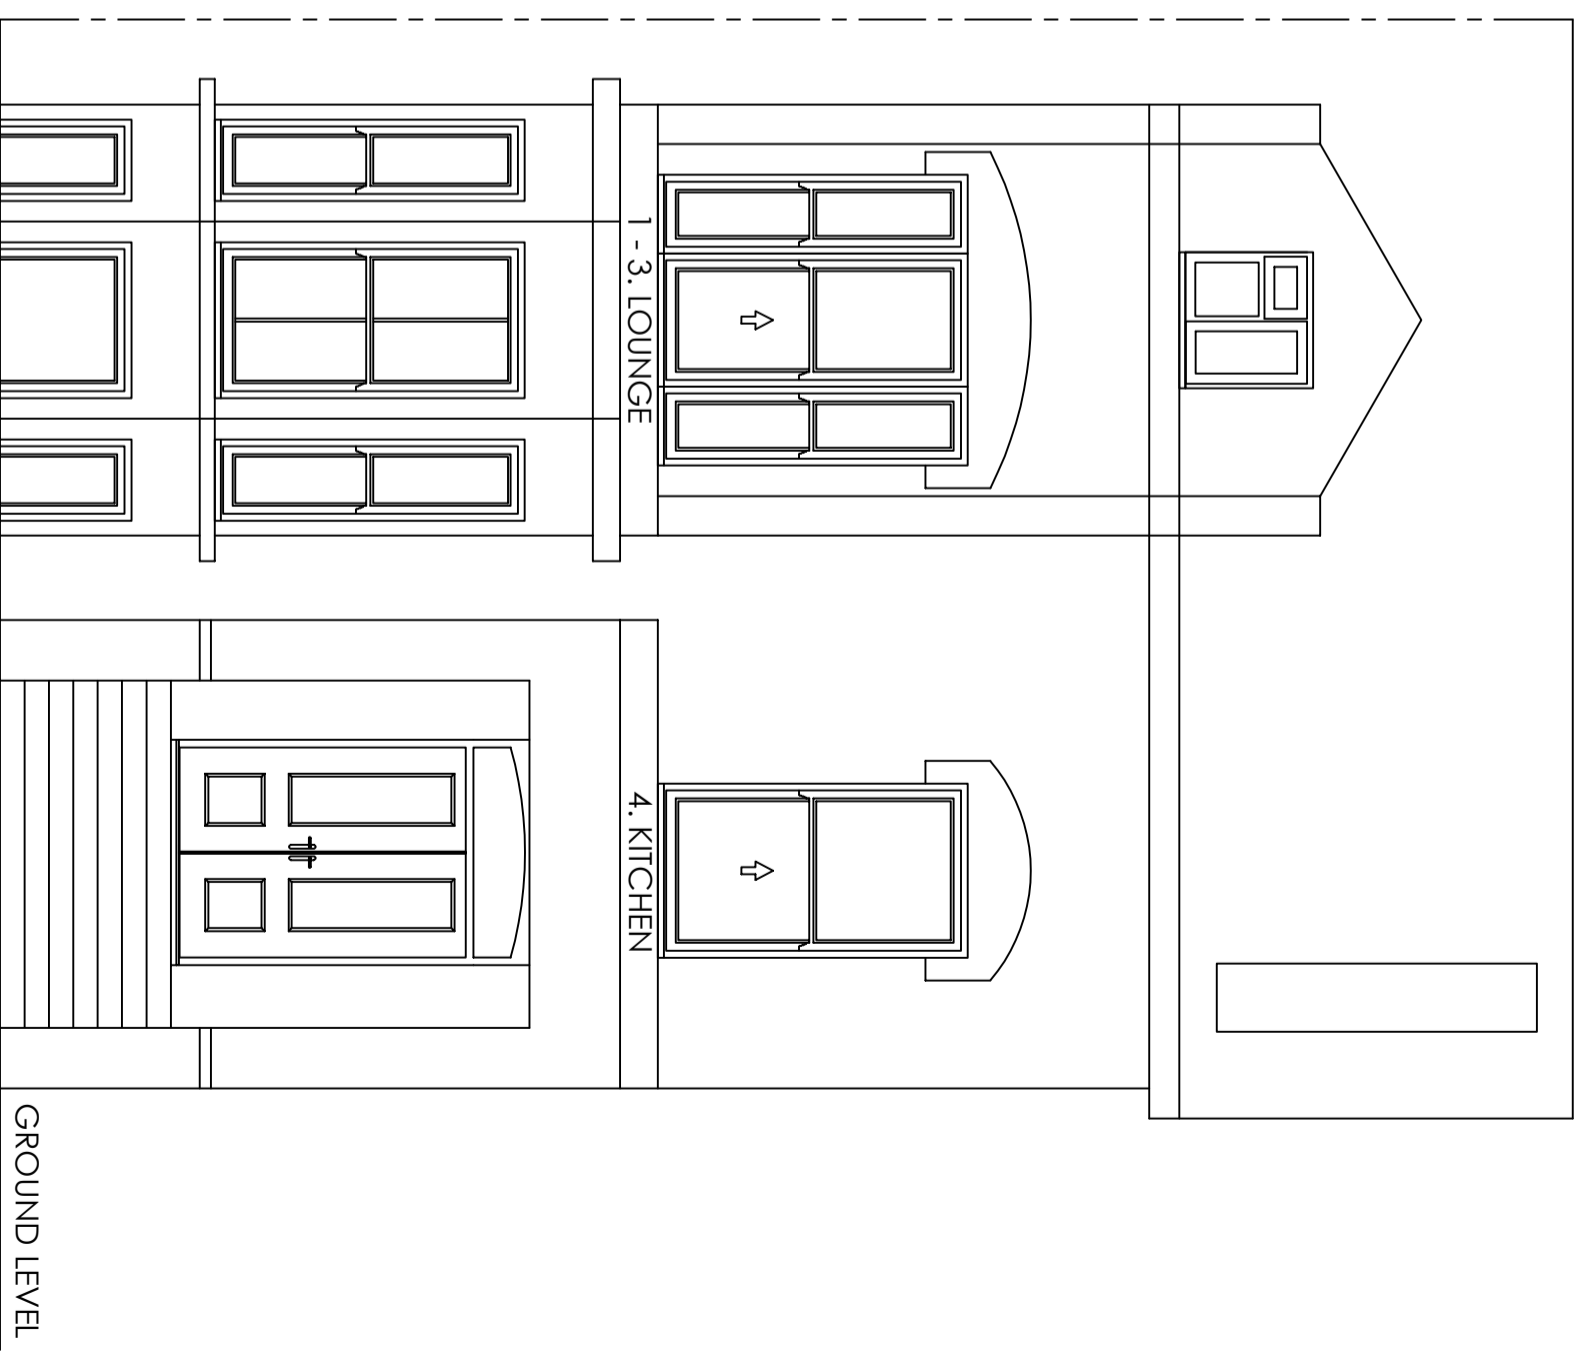

PROPOSED FRONT ELEVATION

GROUND LEVEL

EXISTING & PROPOSED FRONT ELEVATION

CONTRACT No.: 30265836

date: 03/06/2019

PROPOSED: WINDOW REPLACEMENT

AT: 121 PRIORITY ROAD
LONDON
NW6 3NN

FOR: MS L. LEONARD

Drawers Initials: SF

Scale - 1:50
(Produced on A3 Paper)

Scale Bar 1:50
(metres)

THESE DRAWINGS ARE THE PROPERTY OF ANGLIAN HOME IMPROVEMENTS AND MUST NOT BE USED, DISTRIBUTED, LOANED OR COPIED WITHOUT THE EXPRESS PERMISSION OF ANGLIAN HOME IMPROVEMENTS.

