



▼ Parapet Level A  
84995

▼ Level 2  
FFL 81410

▼ Level 1  
FFL 78485

▼ Level 0  
FFL 75410

▼ Basement  
FFL 72485

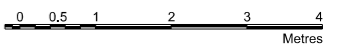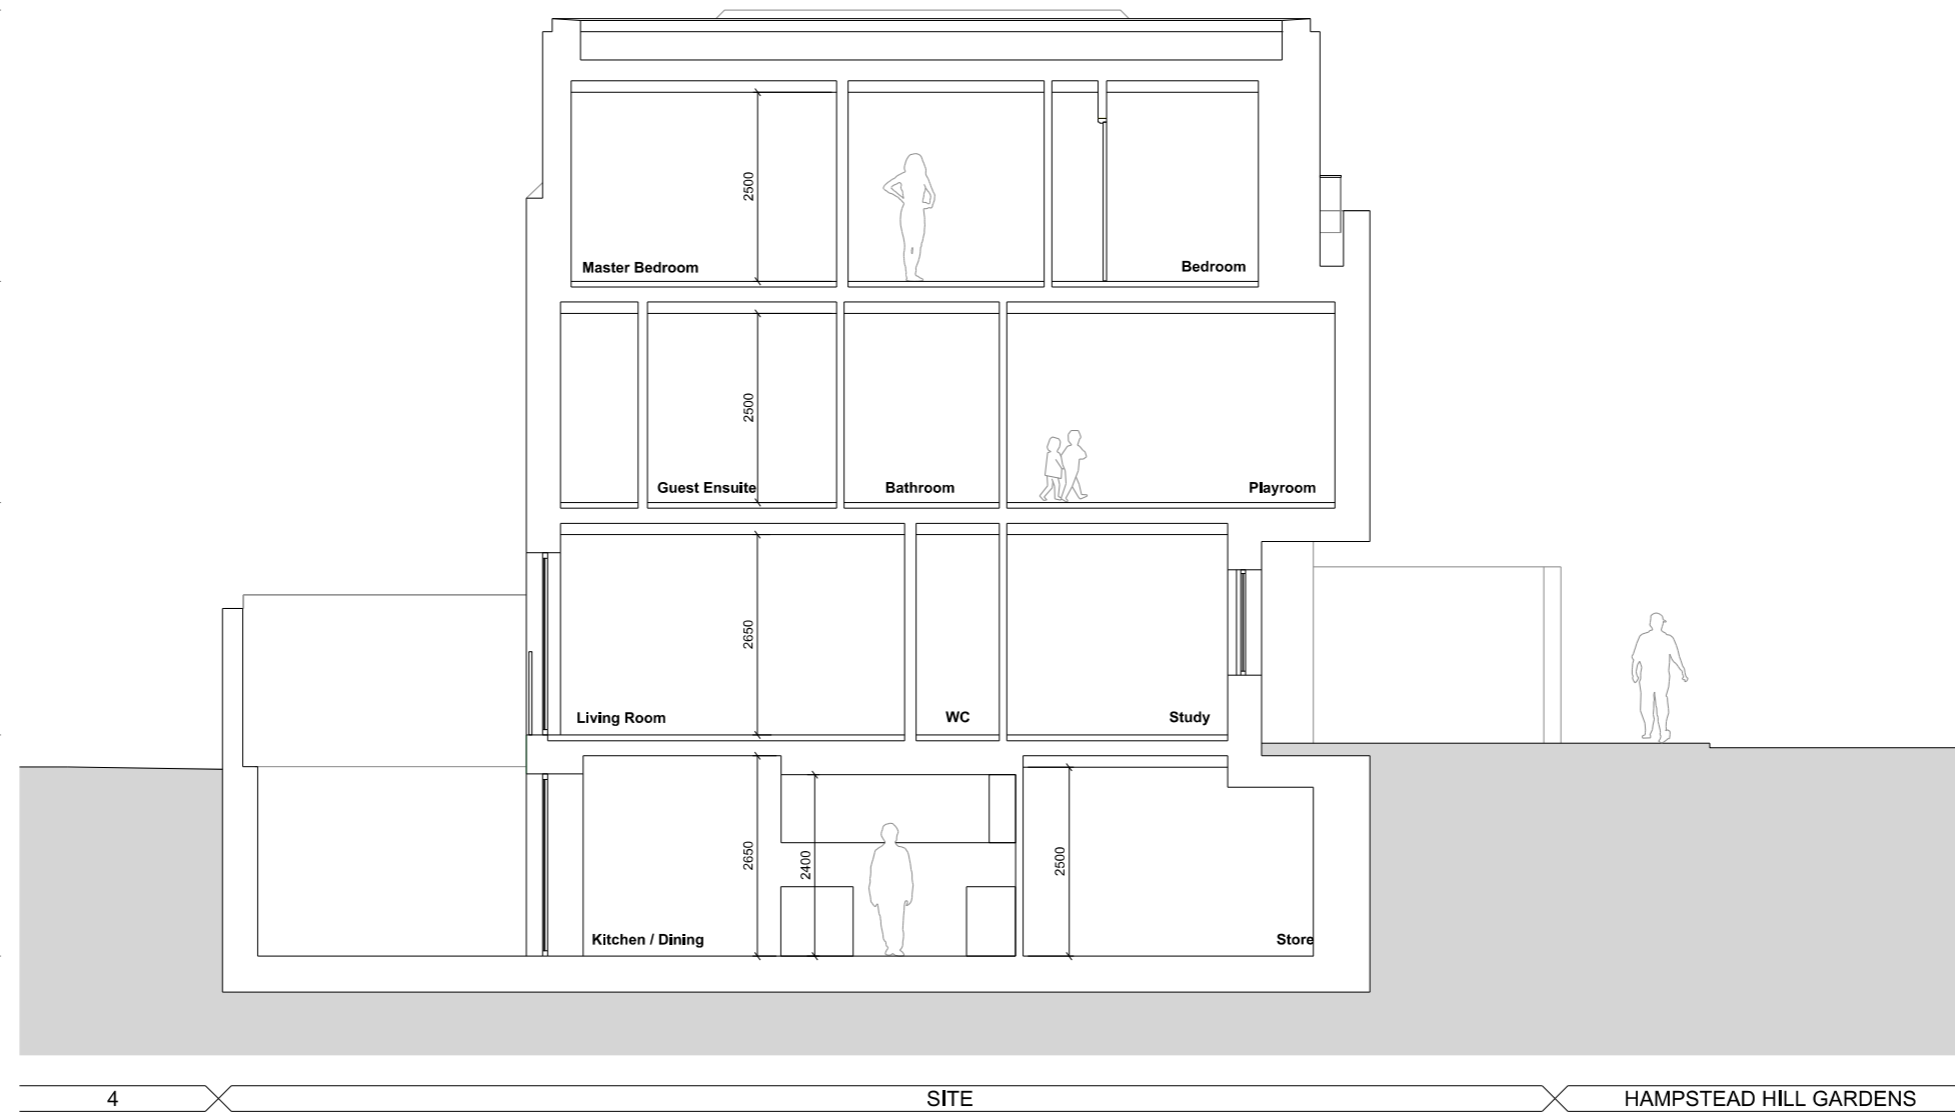


**Disclaimer:**  
Do not scale from this drawing.  
Discrepancies must be reported immediately to the Architect before proceeding.  
Only figured dimensions are to be used.  
Check all dimensions on site before fabrication or setting out.  
This document is copyright and may not be reproduced without permission of the owner.  
All drawings of existing buildings or structures have been produced with survey information supplied by CSI Surveys Ltd. GRID Architects take no responsibility for the accuracy of the provided information.

Rev:	Notes:	Date:	Dwnc:	Iss:	Rev:	Notes:	Date:	Dwnc:	Iss:
P1	Issued for planning	04.06.2019	IMO	LO					

**Purpose of Issue:**  
PLANNING

**Consultants:**

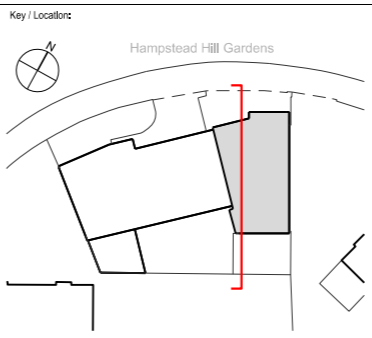

**GRID architects**  
128 Southwark Street,  
London SE1 0SW  
T: +44 (0) 20 7593 3260 E: info@gridarchitects.co.uk W: www.gridarchitects.co.uk

**Client:**  
Mr & Mrs Brearley

<b>Project:</b> 4b Hampstead Hill Gardens Hampstead, London, NW3 2PL		
<b>Drawing Title:</b> Proposed Section BB		
<b>Drawn By:</b> IMO	<b>Issued By:</b> LO	<b>Date of First Issue:</b> 04.06.2019
<b>Project No:</b> 18042	<b>Scale @ A3:</b> 1:100	
<b>Drawing No:</b> PL_201	<b>Revisor:</b> P1	