
Material Precedents - Feature Lighting

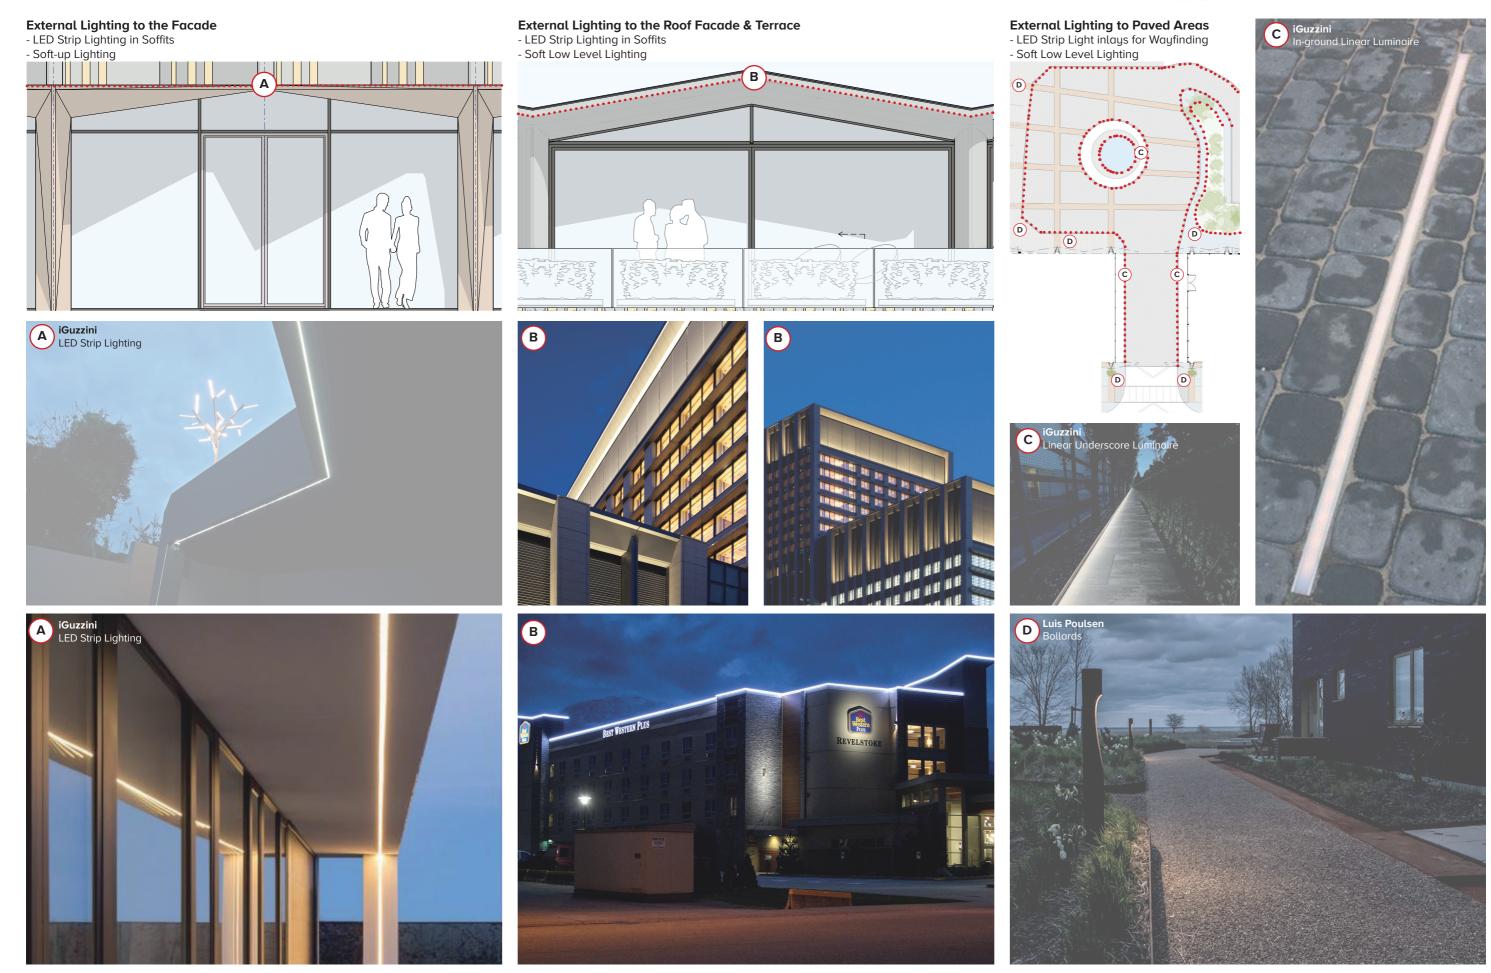

PLANNING

Revisions: A AX LGB 05/06/19 Planning Issue



cube_design

scale NTS @ A3 date drawn AX

05.06.2019 checked LGB

1289 - P1116 - A