



1 - BASEMENT LIGHT WELL DETAIL:  
BT02 BALUSTRADE TO EXISTING BRICK WALL

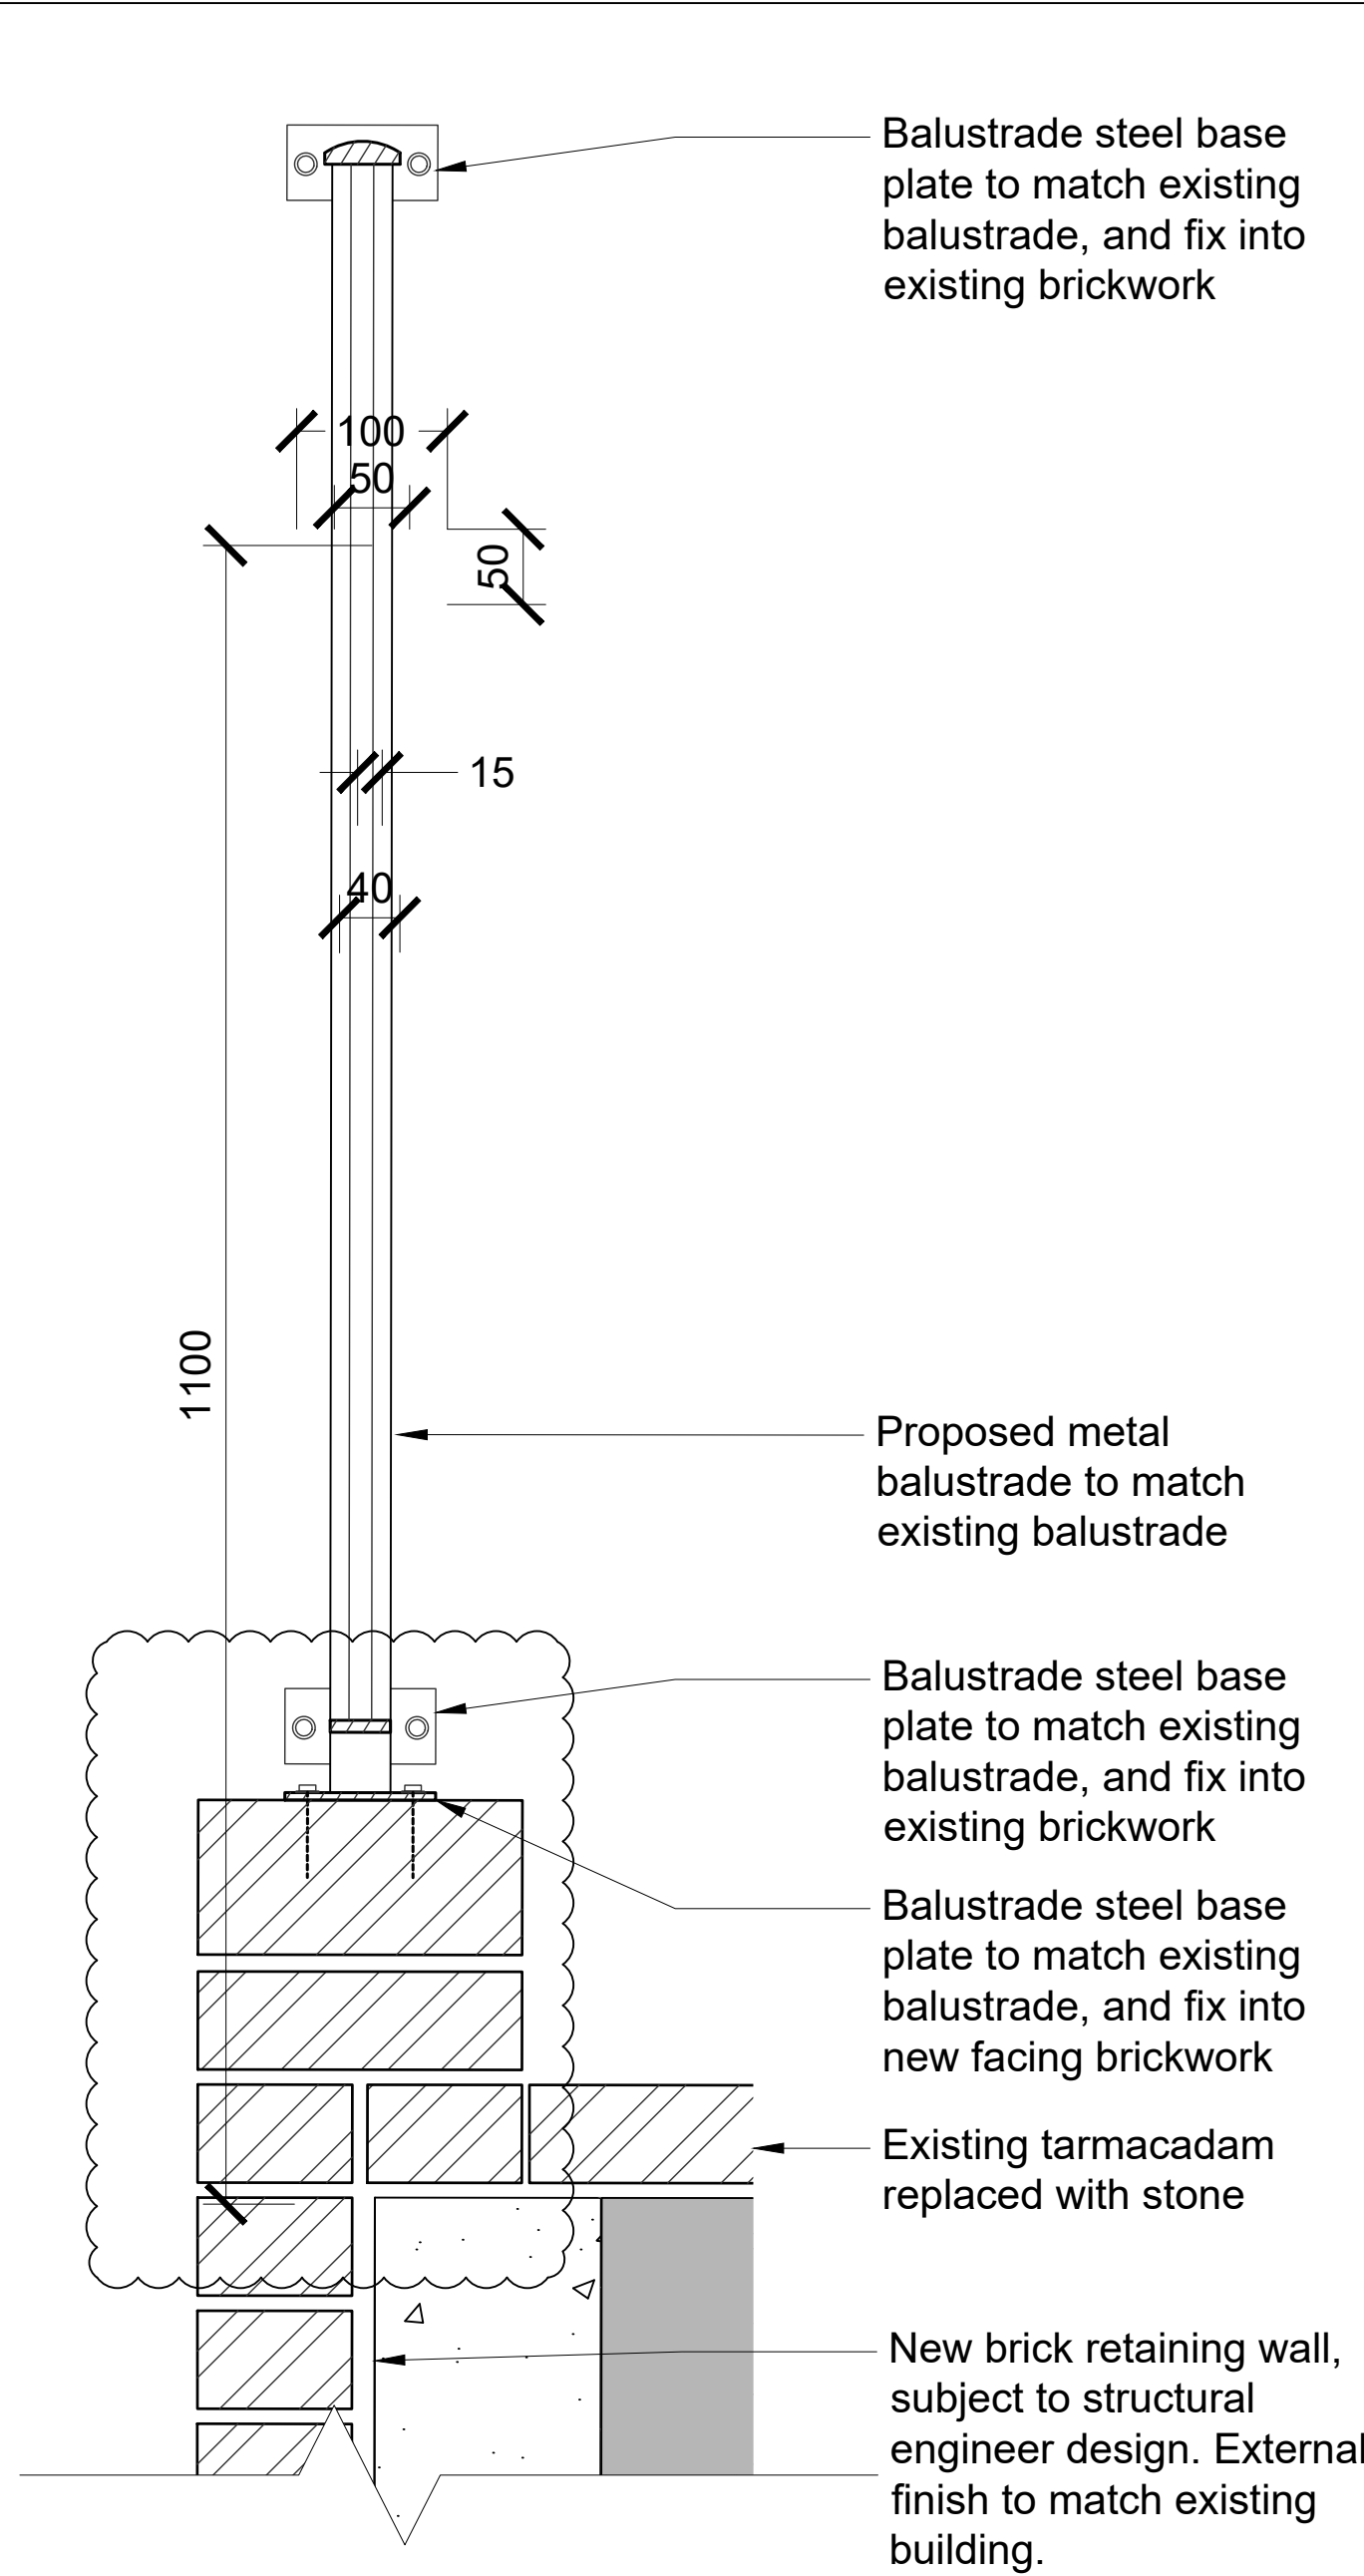

2 - BASEMENT LIGHT WELL DETAIL:  
BT02 BALUSTRADE TO FACING BRICKWORK

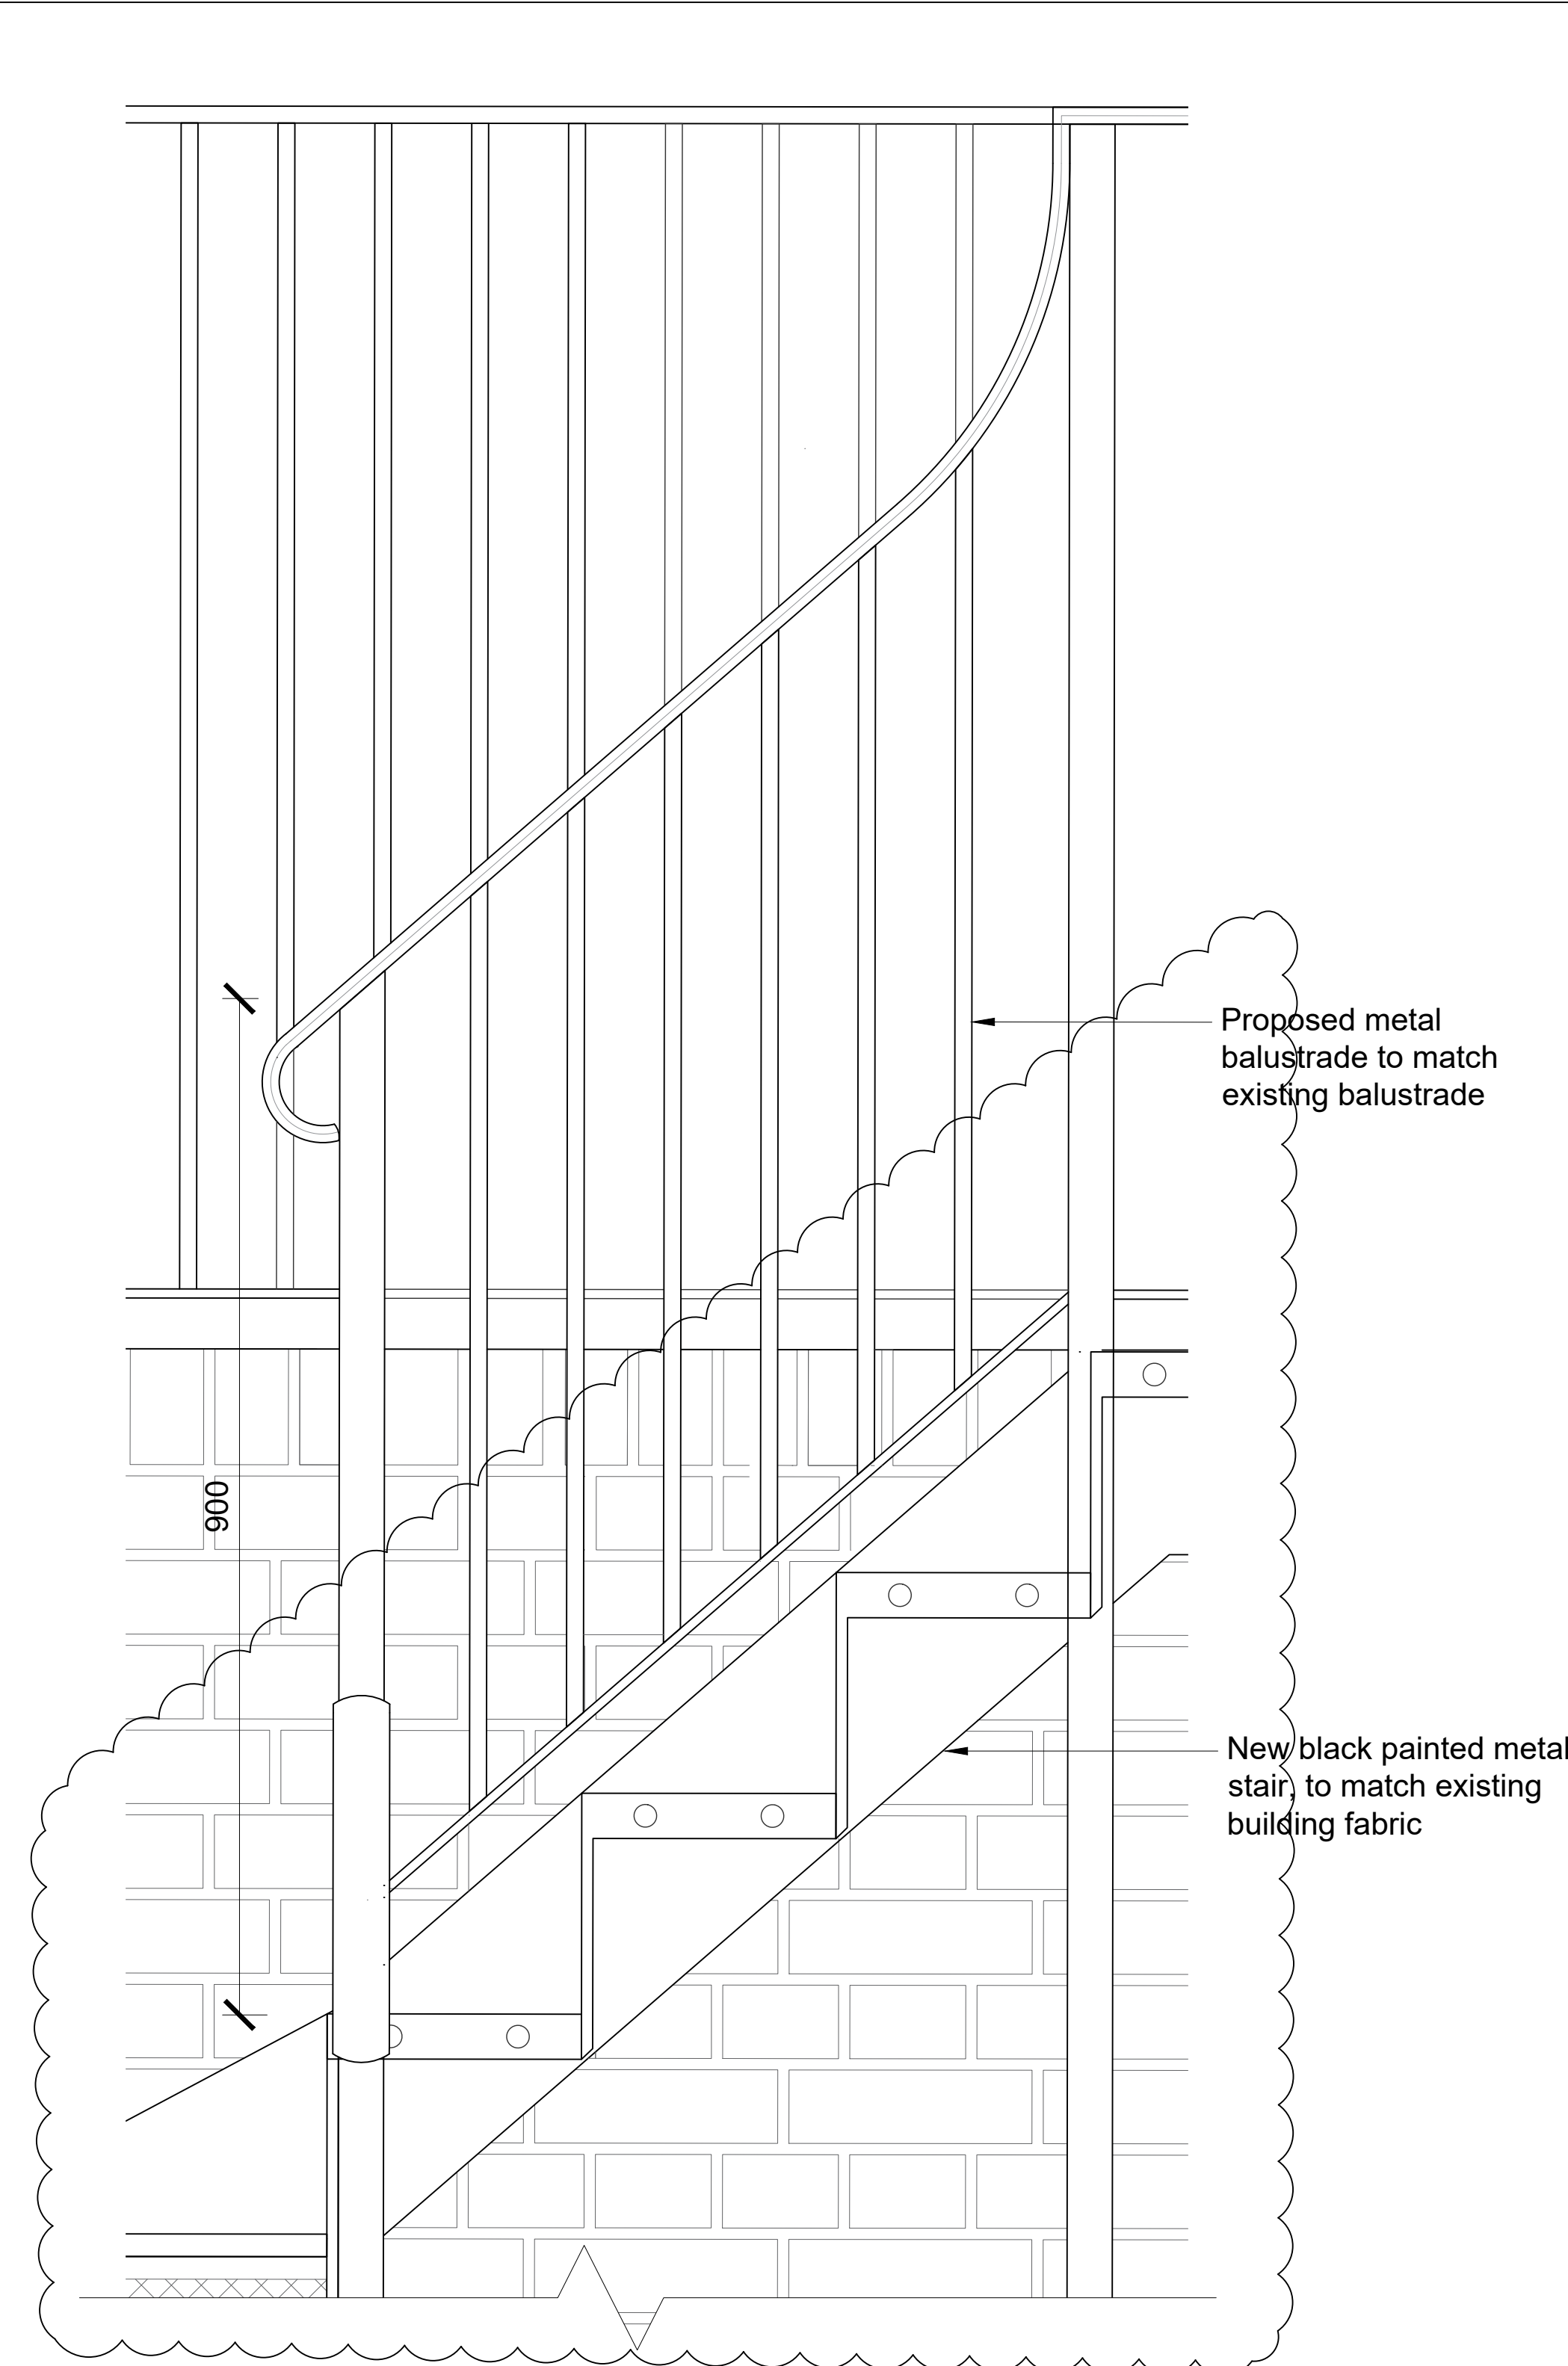

3 - BASEMENT LIGHT WELL DETAIL:  
BT02 BALUSTRADE TO STAIR

List of changes from consented scheme:

- Amendment of lightwell stair to metal with a black painted finish.
- Stone coping detail to lightwell wall replaced with facing brick

Note: Existing balustrade refers to external painted metal balustrade adjacent to steps to communal basement area.

Revisions		Revisions	
Rev	Date	Rev	Date
P1	15.03.18	RB	Planning Conditions Discharge
P2	28.03.18	RB	Planning Conditions Discharge
P3	06.06.19	RB	NMA Re-issue

Architect / Originator:		Unit G182, Stamford Works, 3 Gillet Street, London N16 6JH		Do not scale. All dimensions to be checked on site. This drawing is copyright.	
Tate Harmer		Tel: +44 (0)207 241 7481 Email: studio@tateharmer.com			
Client:		Platinum Land		8 Querpel House, 1 Duke of York Square, Kings Road, London, SW3 4LY	
Project:		Belsize Park Firestation		Date of Origin: 15.03.18	
Drawing Title:		BASEMENT LIGHT WELL BALUSTRADE DETAILS		Scale: 1:5	
Drawing Number:		BFS THA PR AL 640 P3		Drawing Status: Planning	