
Please note that this drawing reflects design development that has taken place since planning permission and listed building consent were granted. Some aspects of the design as shown require further planning permission before they can be lawfully built on site - including possible amendments to existing consents, new planning consents and new listed building consents.

Please note that dormer sizes are not as submitted to discharge planning condition 2016/1128/L 17e


List of changes from consented scheme:

- Structural beam and lowered ceiling added.
- Dormer cheeks made to match dimensions as per existing dormer windows in courtyard.

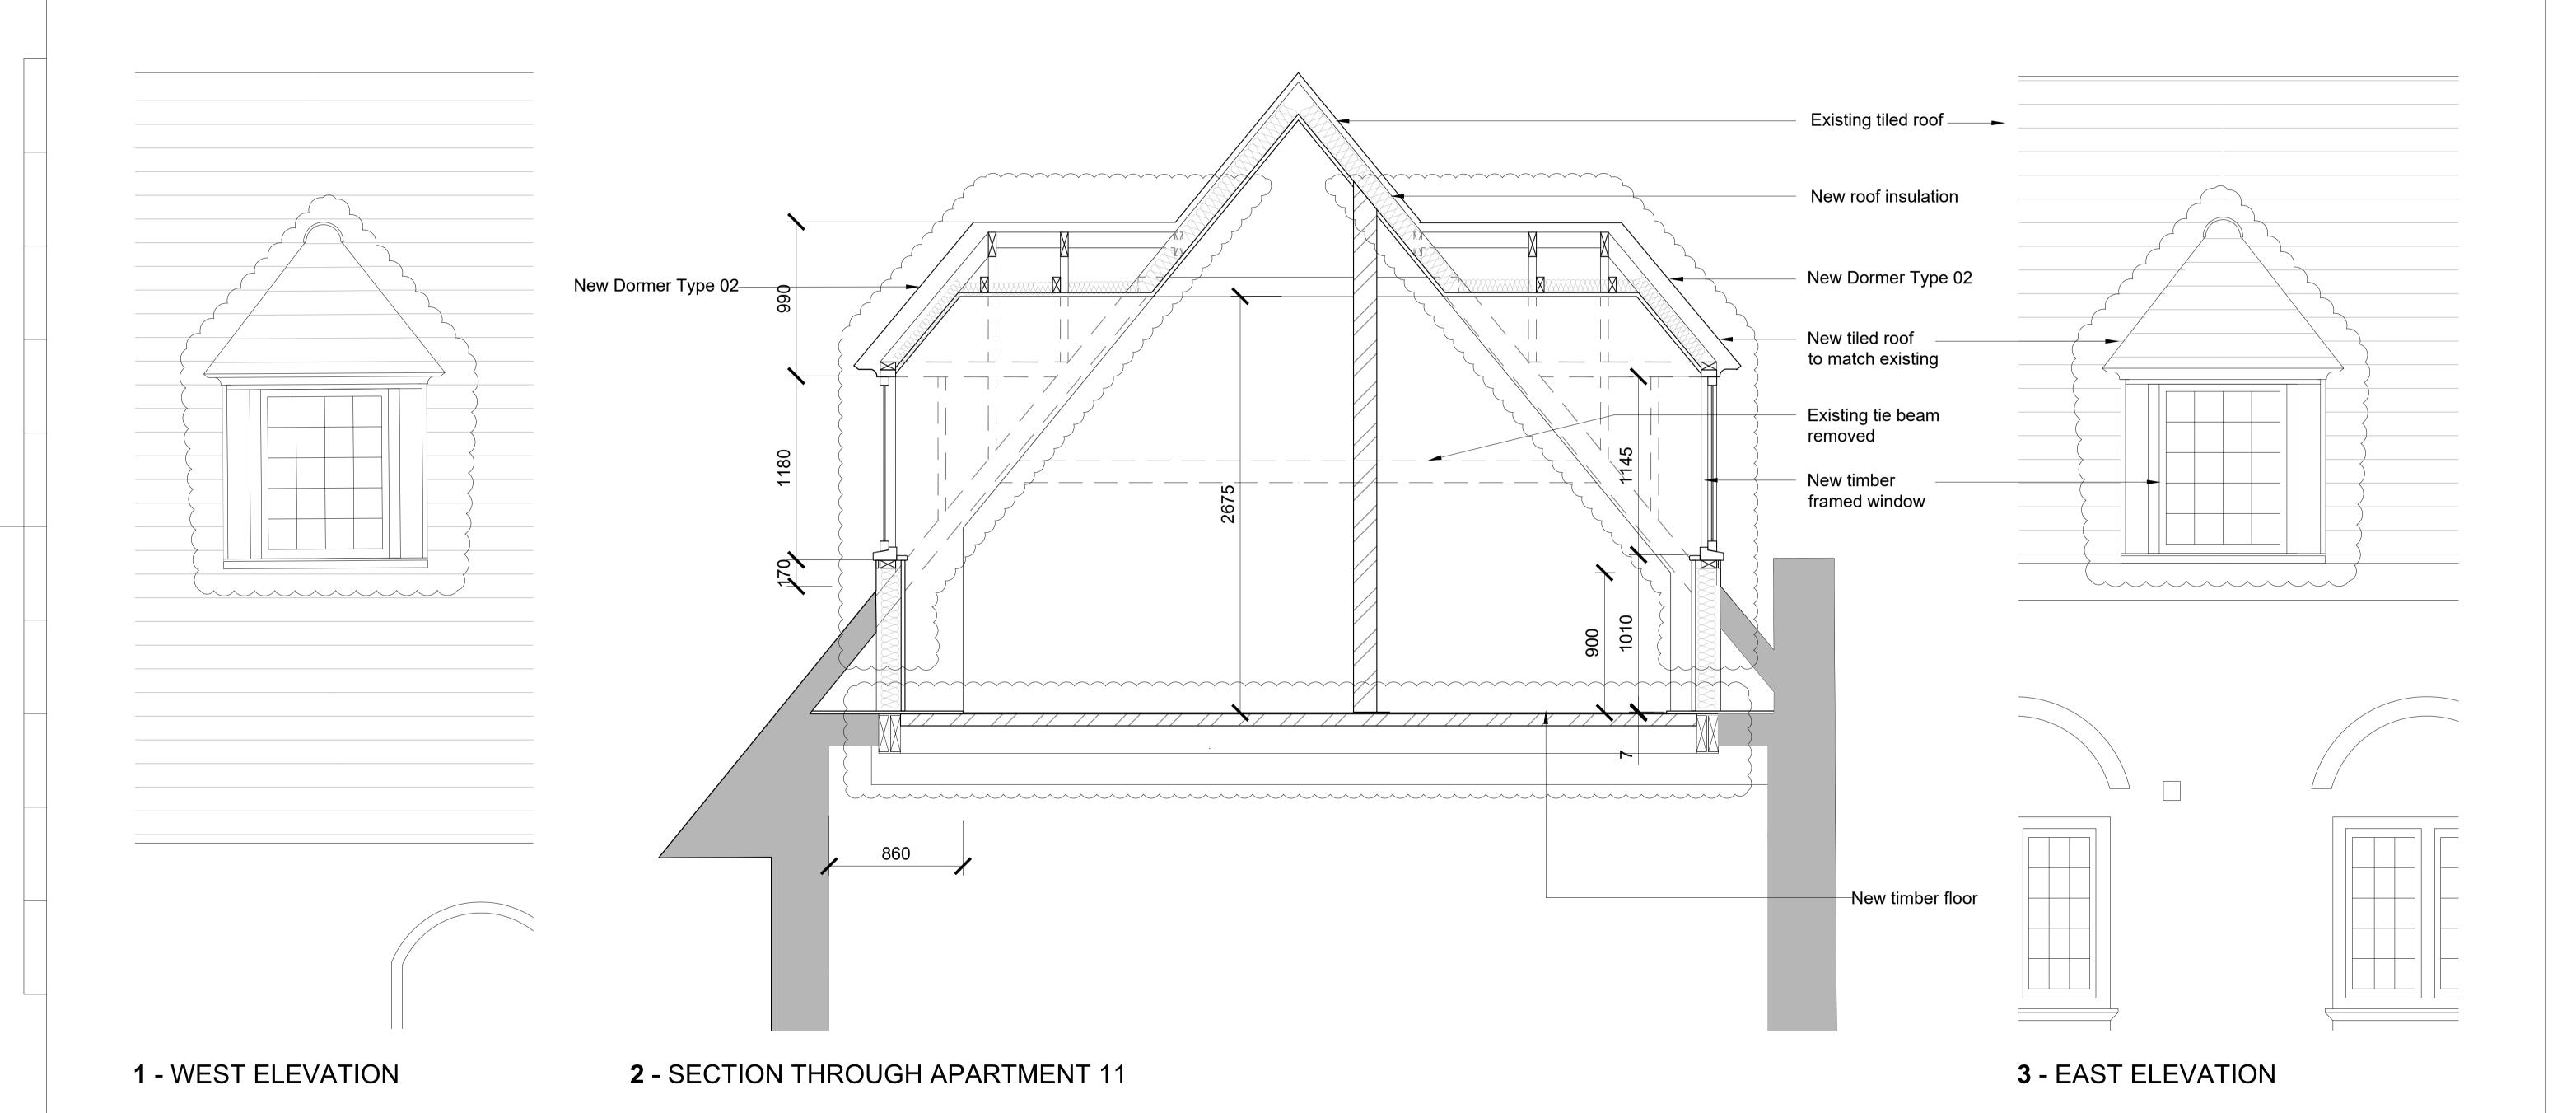

| Revisions | Revi

Existing Retained
Proposed

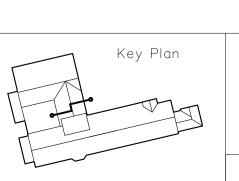

		Architect/Originator: Tate Harmer	Unit G1B2, Stamford Works, 3 Gillett Street, London N16 8JH Tel: +44 (0)207 241 7481 Email: studio@tateharmer.com	Do not scale. All dimension to be checked on site. This drawing is copyright.	
		Client Platinum Land	8 Queripel House, 1 Duke of York Sqaure, Kings Road, London, SW3 4LY		
		Project: Belsize Park Firestation		Date of Origin: 28.11.17	Drawn B
		Drawing Title: Apartment 11 Dormers		Scale/s: 1:20	
gn Off		BFS TH	IA PR AL 410 P6	Drawing Status:	