
List of changes:


Window frame profile update

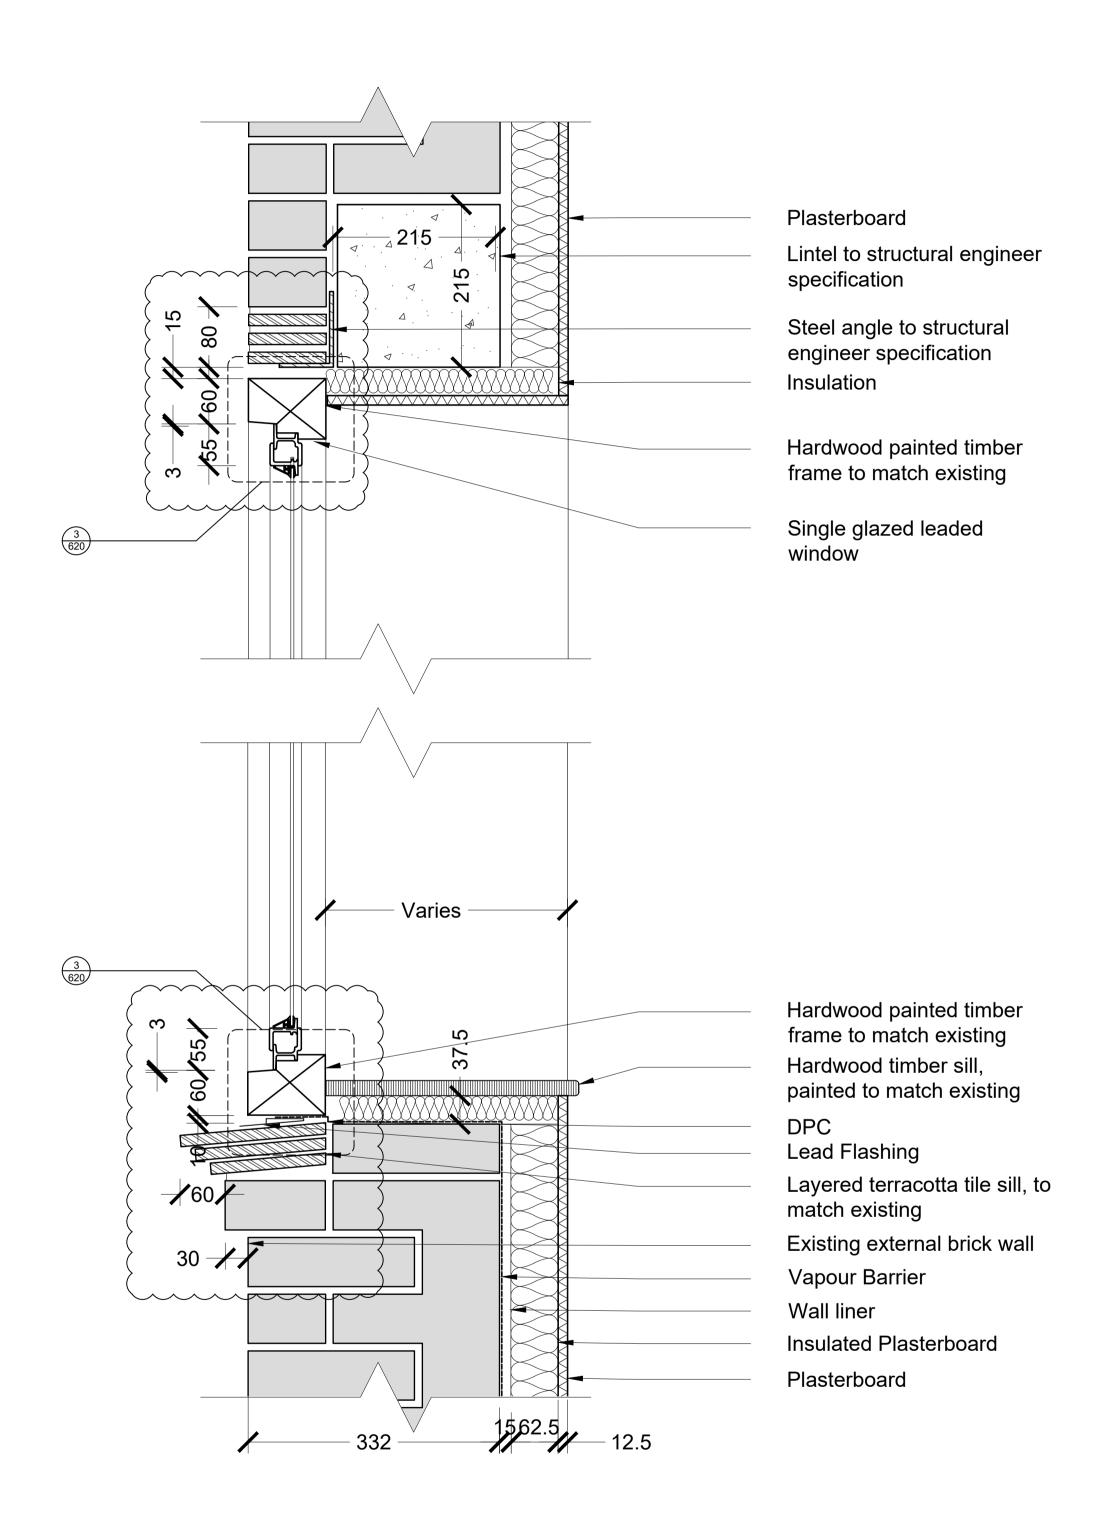

Vapour barrier Breather membrane Insulation Lintel, to structural engineer 15 specification Layered terracotta tiles, to match existing Hardwood painted timber frame, to match existing Single glazed leaded window Varies -Hardwood painted timber frame, to match existing Hardwood timber cill, painted to match existing Lead Flashing LDPC Layered terracotta tile sill, to /60/ match existing New external facing brick 30 Full cavity insulation Breather membrane Vapour Barrier New concrete blockwork, to structural engineer specification Plasterboard 102.5 100 100 150 25

1 - WINDOW DETAIL
EXISTING BUILDING CONDITIONS

2 - WINDOW DETAIL NEW BUILD CONDITIONS

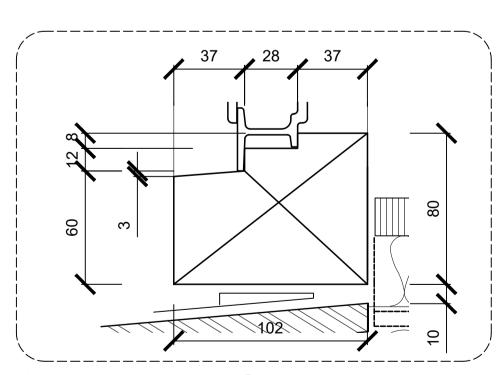

3 - HEAD AND SILL PROFILE DIMENSIONS 1:2 @ A1

Paper size:	Revi	Revisions							Revisions					
A1	Rev	Date	Ву	Description	Checked	Approved	Rev	Date	Ву	Description	Checked	Approved		
	P1	23.03.18	RB	Planning Conditions Discharge	JM	RH								
	P2	04.10.18	TS	Window Glazing Amendment	JM	RH								
	P3	27.02.19	TS	Sill and Frame Amendment	JM	RH								
	P4	06.06.19	QJ	NMA Re-Issue	ABF	RH								
$\Lambda $														
\Box Δ														
/ \ U														

Note: brick dimensions are based upon measurements taken on site

	Architect / Originator: Tate Hari		Unit G1B2, Stamford Works, 3 Gillett St Tel: +44 (0)207 241 7481 Email: studio(Do not scale. All di to be checked on s This drawing is cop	site.
	Client: Platinum	Land	8 Queripel House, 1 Duke of York Sqaure, Kings R	Road, London, SW3 4LY		
	Project: Belsize P	ark Firestati	on		Date of Origin: 28.11.17	Drawn By:
	Drawing Title: TYPICAL	WINDOW DET	AIL SECTIONS		Scale/s: 1:5	
Client Sign Off	Drawing Number:	BFS T	HA PR AL 620	P4 Revision	Drawing Status: Planning	