

List of changes:


Window jamb details updated.

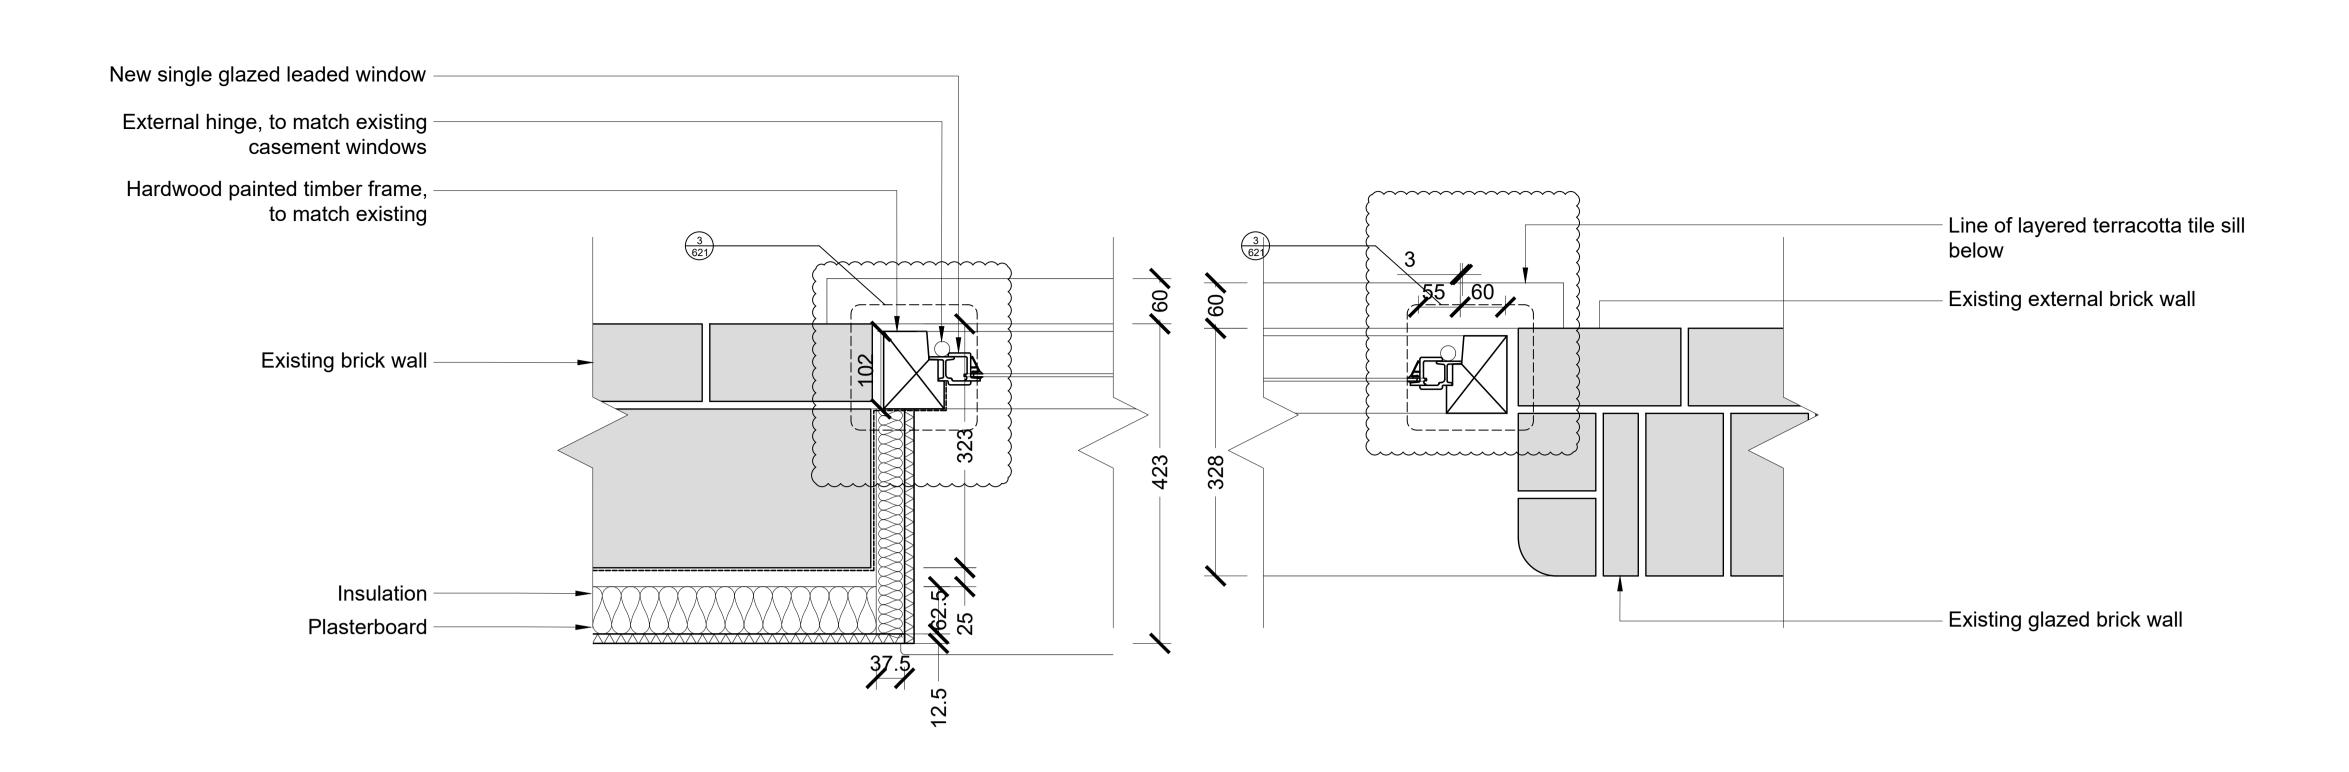


1 - WINDOW JAMB DETAIL EXISTING BUILDING CONDITIONS

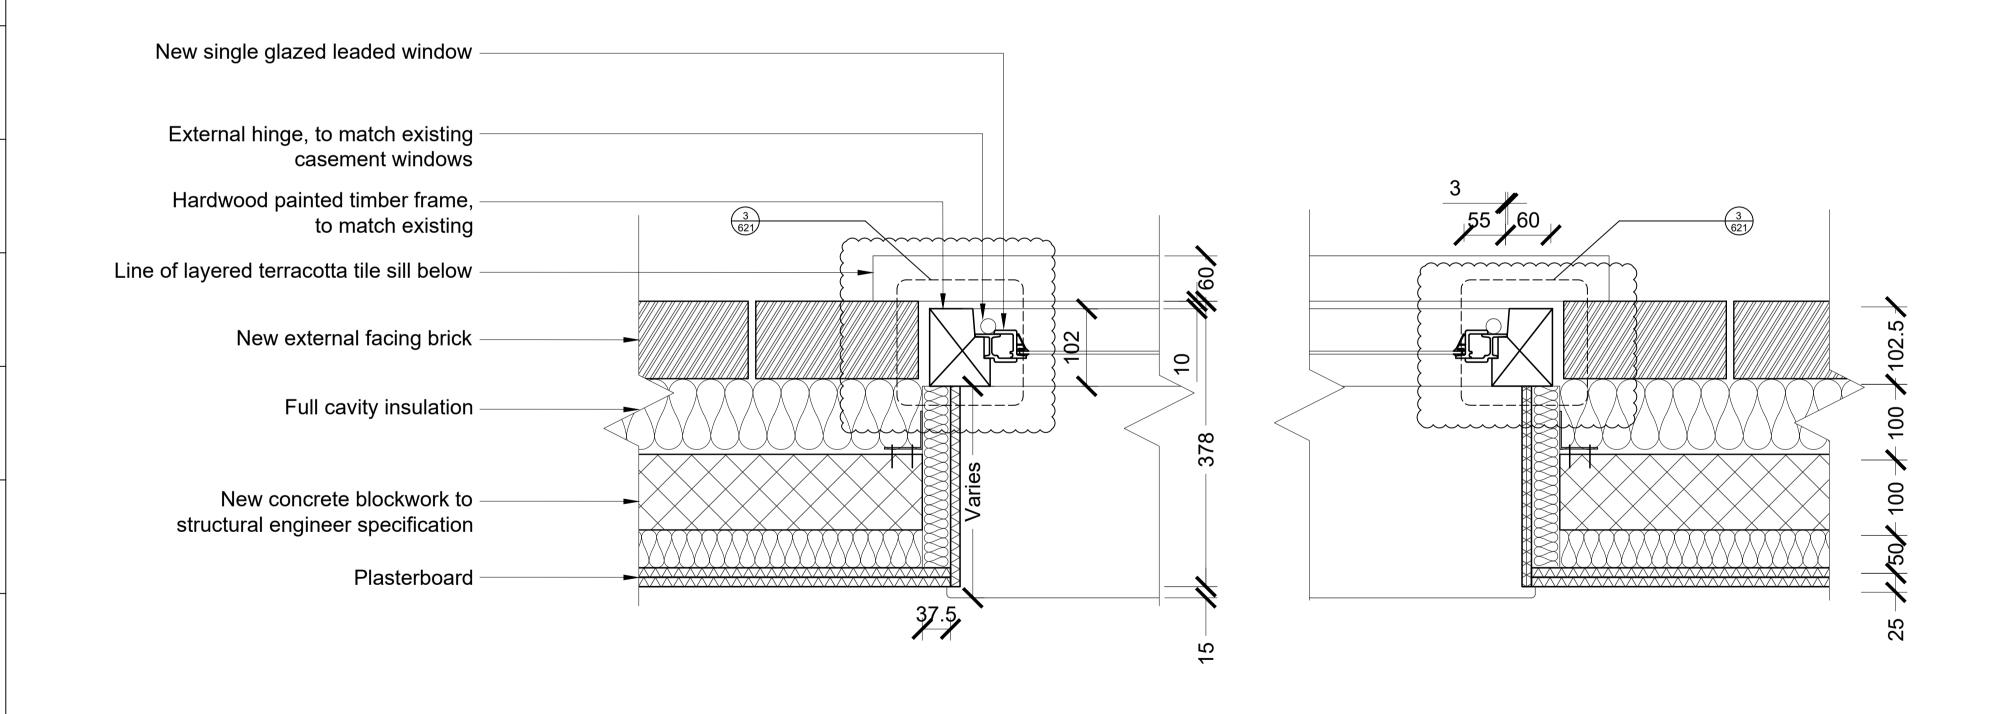

2 - WINDOW JAMB DETAIL NEW BUILD CONDITIONS

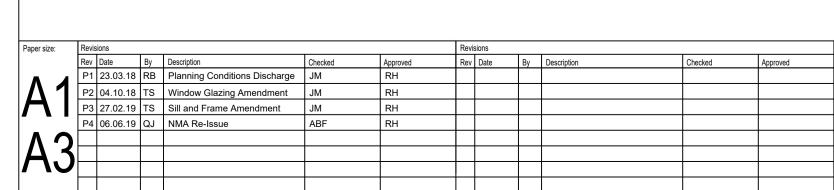

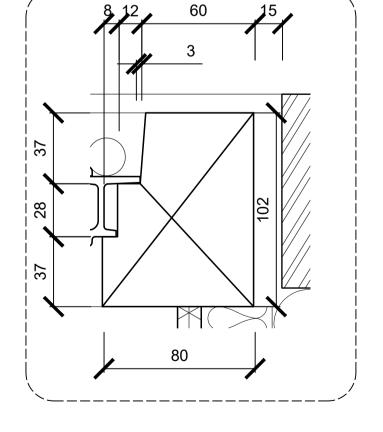

3 - JAMB PROFILE DIMENSIONS 1:2 @ A1

			Architect / Originator: Tate Harmer					Do not scale. All dimensions to be checked on site. This drawing is copyright.	
Note: brick dimensions are			Client: Platinum Land		8 Queripel House, 1 Duke of York Sqaure, Kings Road, Londo	8 Queripel House, 1 Duke of York Sqaure, Kings Road, London, SW3 4LY		,	
pased upon measurements			Project: Belsize Park Firestation			Date of Origin: 28.11.17	Drawn By:		
aken on site						Scale/s: 1:5			
	Client Sign Off		Drawing Number:	BFS	THA PR AL 621 P	Revision	Drawing Status: Planning		