
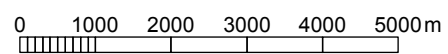


# PLANNING

© Knott Architects  
98B Tollington Park  
London N4 3RB  
tel: (020) 72638844  
mail@knottarchitects.co.uk

Revisions

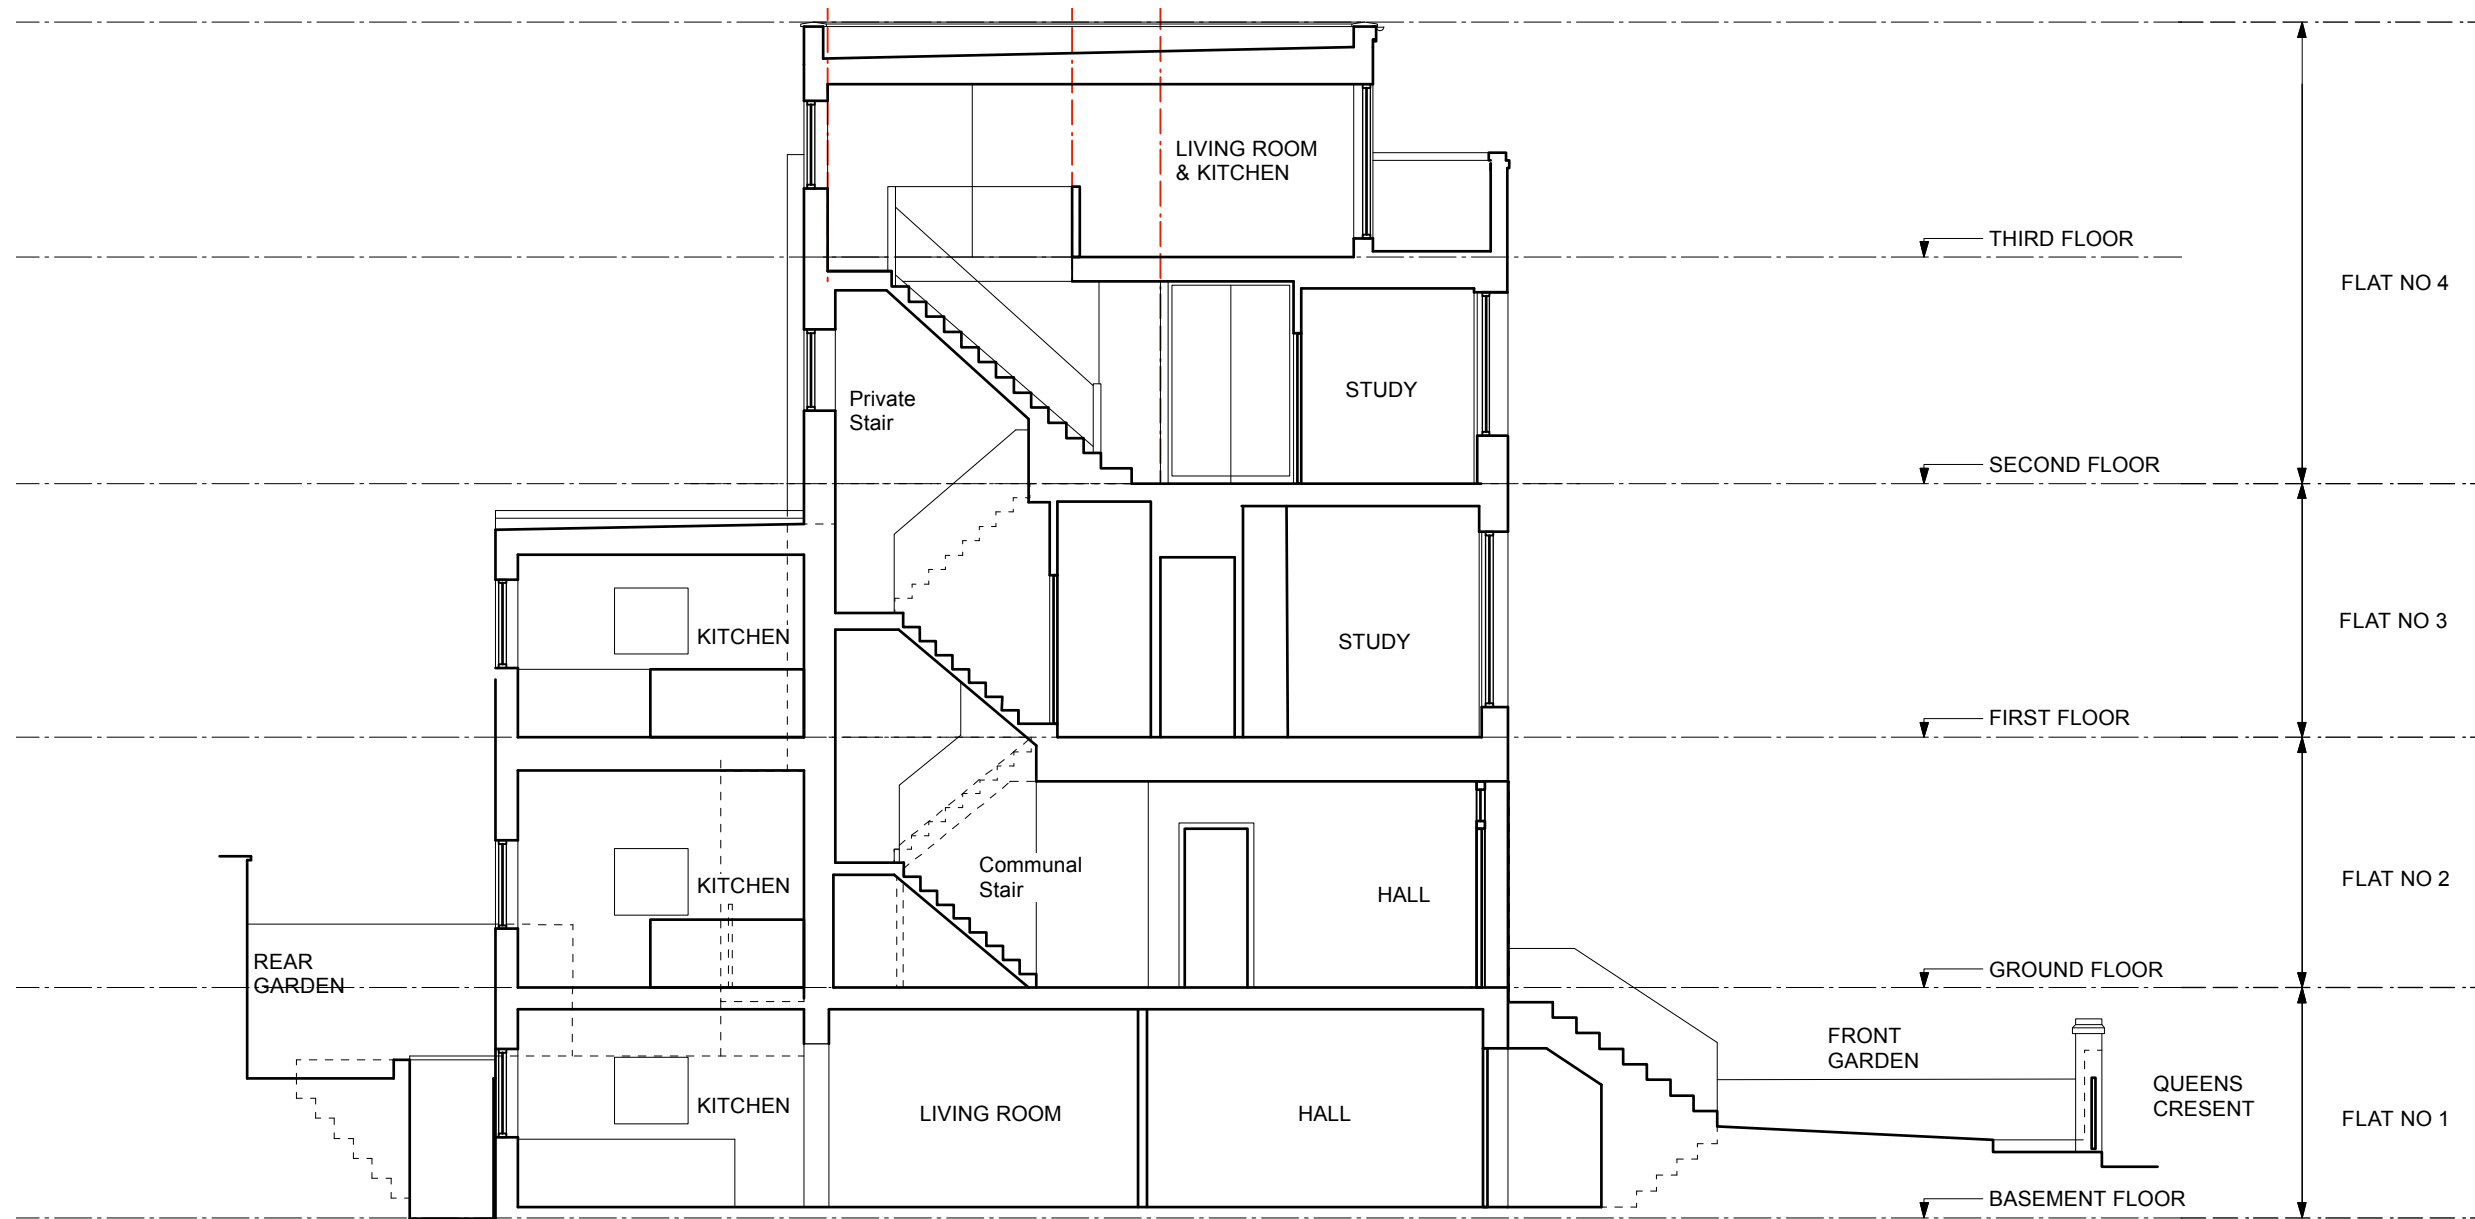

# KNOTT

65 Queen's Crescent  
NW5 4ES

Section AA - Existing

Scale 1:100 @ A3

Date: February 2019

439.009 Rev

# ARCHITECTS