


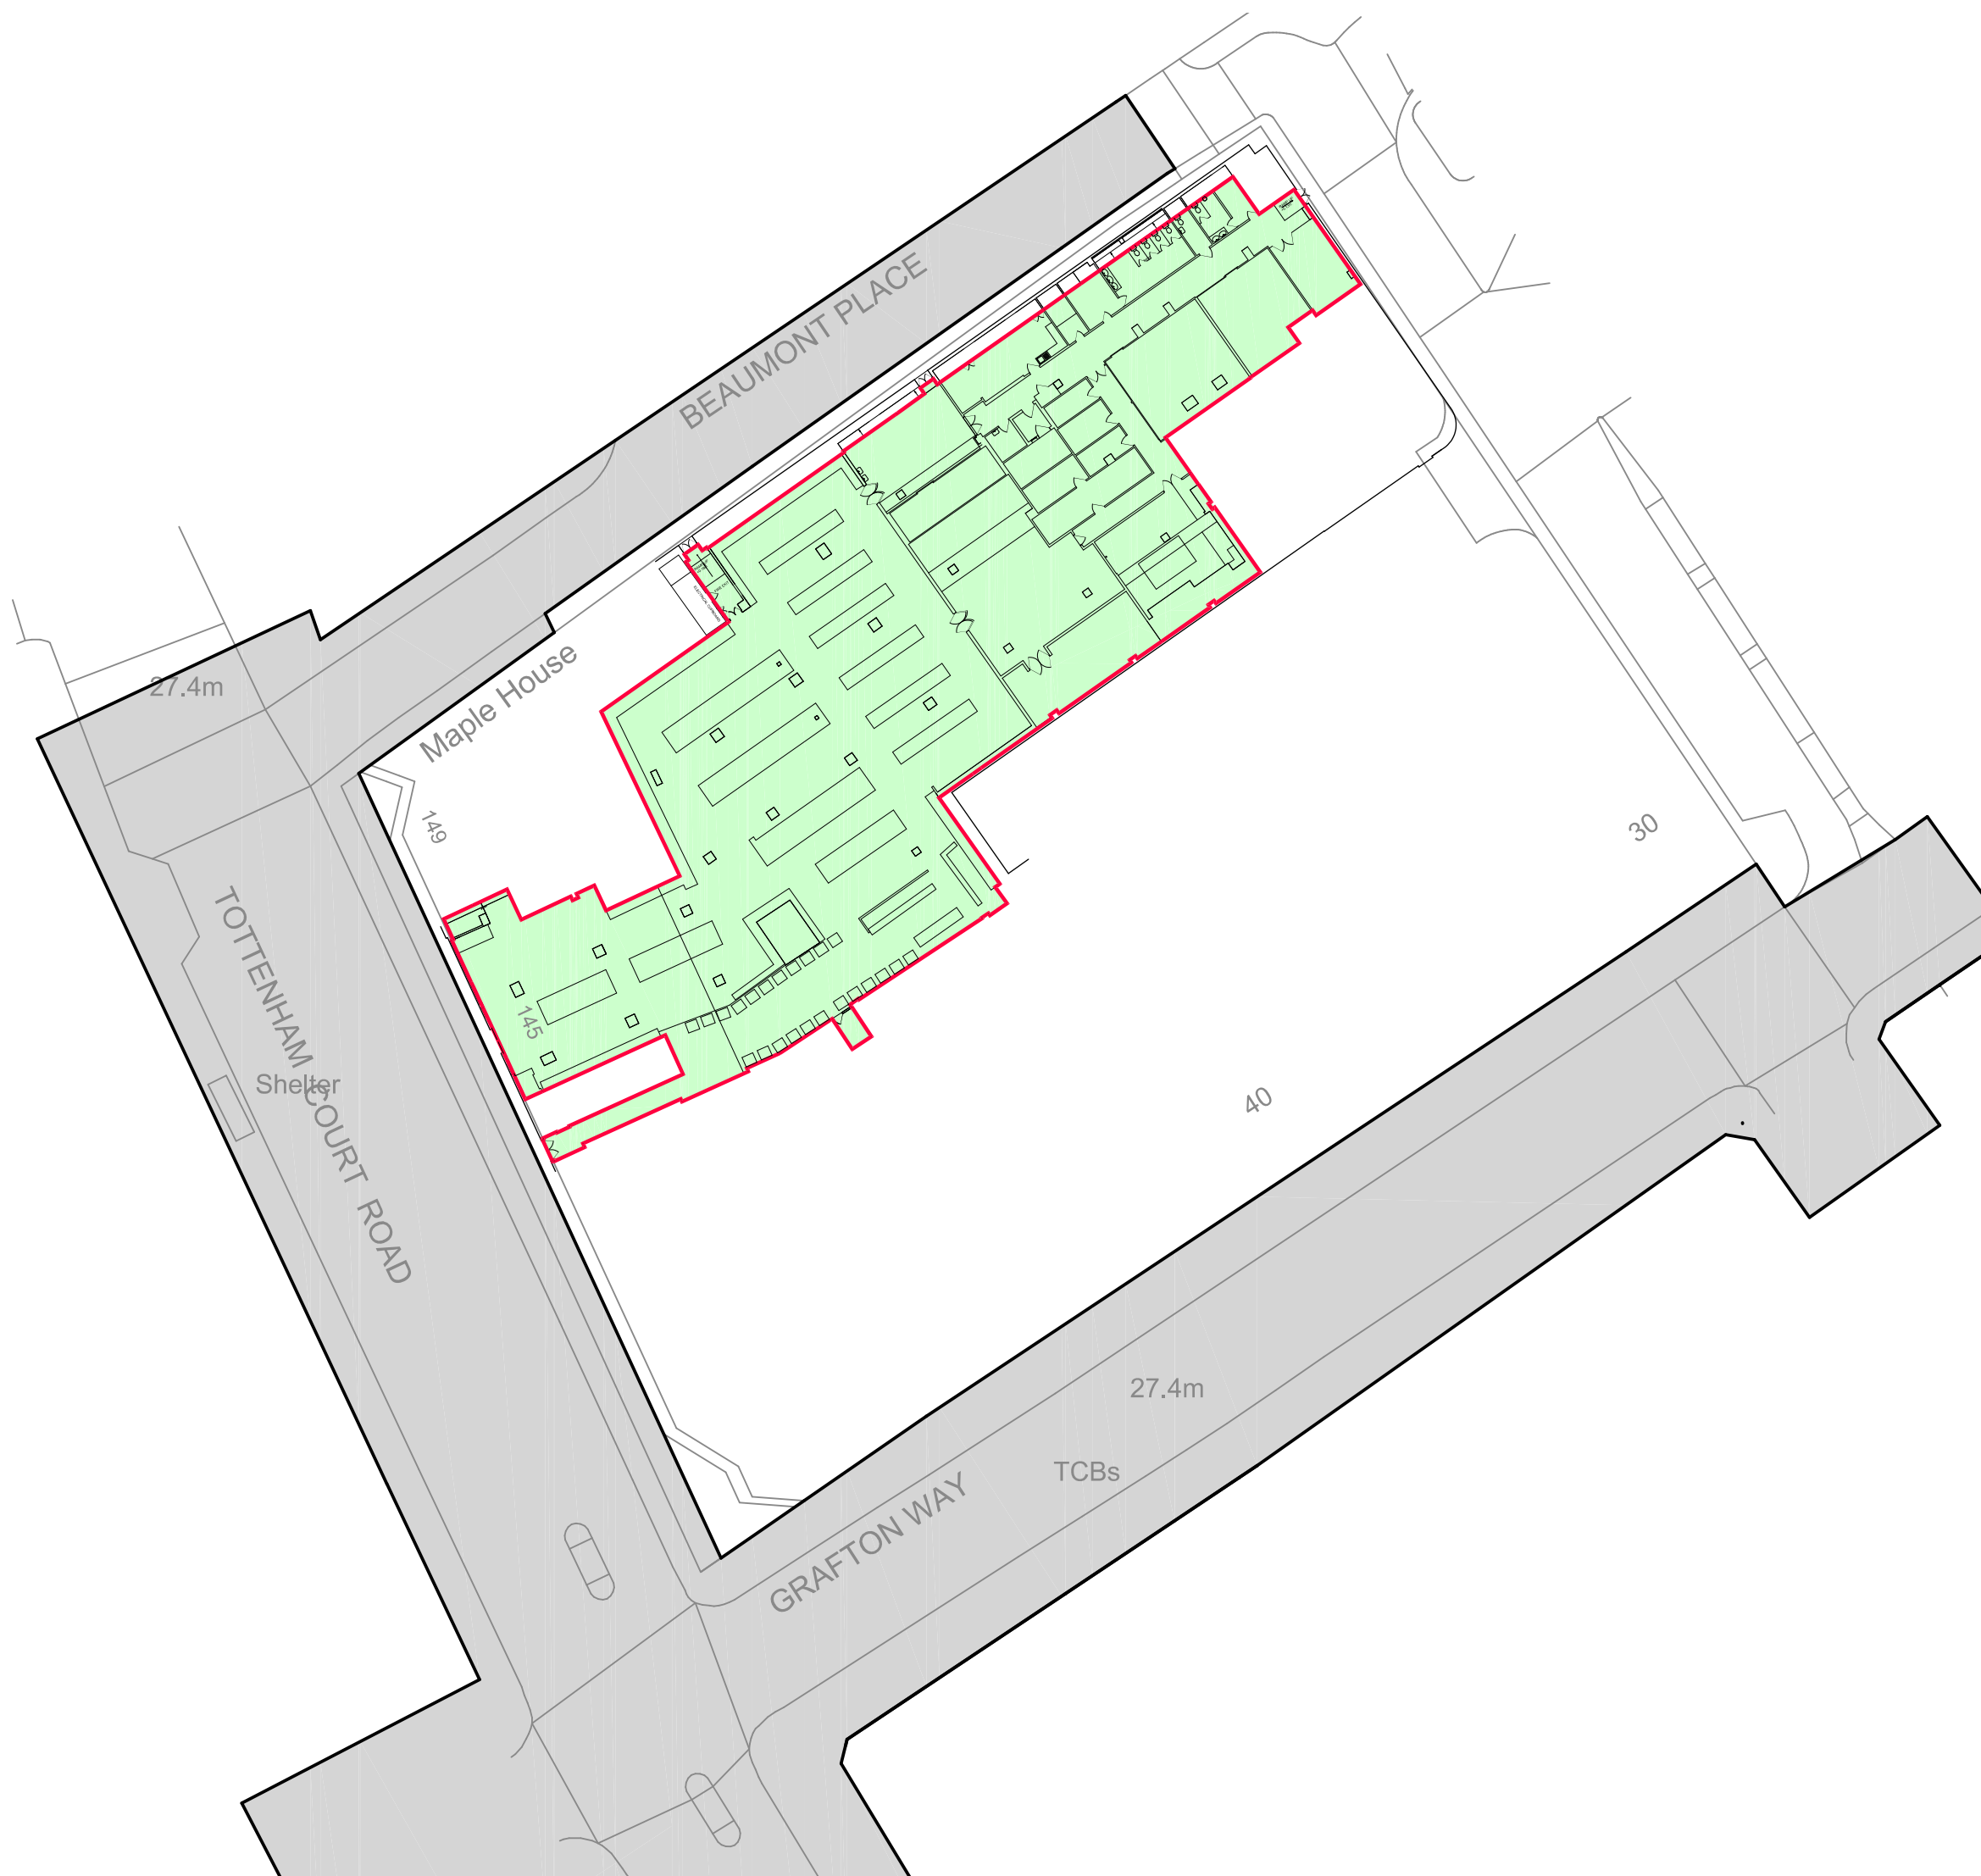

& POOLE PATTLE chartered architects

LIDL, 145 TOTTENHAM COURT ROAD W1	MAY 2019	1:500 @ A3
SITE PLAN AS EXISTING	3854	113

WORKING WITH
KLH architects
 The Old Steelyard, Poplar Lane
 Sproughton, Ipswich, IP8 3HL
 t.01473 689532
 klh@klharchitects.com
 www.klharchitects.com