



KEY PLAN 1:125

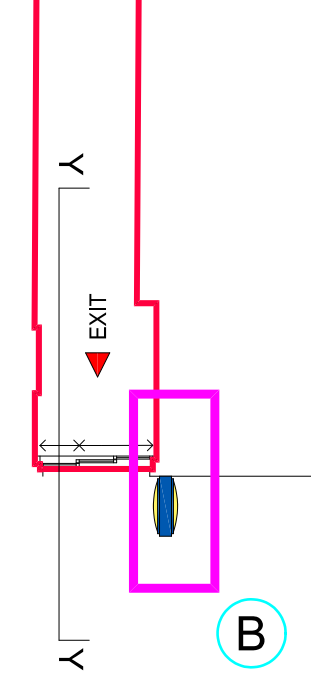

A

LIDL FASCIA SIGN BY DAMBACH
CORPORATE DESIGN ELEMENTS GmbH
2950MM (W) x 2950MM (H)

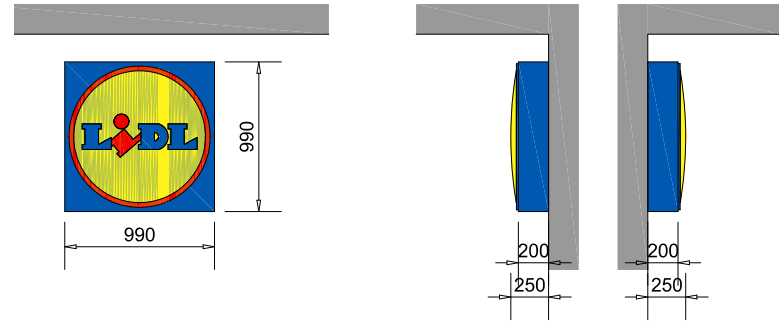

ELEVATIONS SCALE: 1:50 @ A3

THERMOFORMED, CURVED AND EXTENSIVELY PRINTED
ACRYLIC LOGO SHELL WITH CONCEALED FIXINGS

INTERNALLY ILLUMINATED WITH SAPS-LEDS

COLOURS:


BLUE: RAL 5010
RED: RAL 3020
YELLOW: RAL 1021

LUMINANCE (CANDELA/SQ M)

YELLOW SURFACE 550
RED SURFACE 85
BLUE TYPEFACE 12-15
BLUE SURFACE 12-15

B

LIDL PROJECTING SIGN BY DAMBACH
CORPORATE DESIGN ELEMENTS GmbH
2950MM (W) x 2950MM (H)

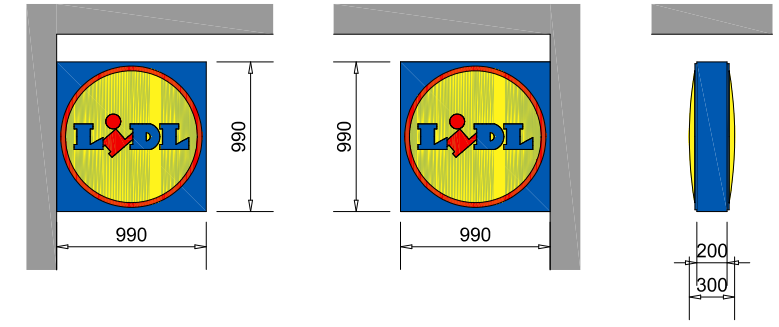

ELEVATIONS SCALE: 1:50 @ A3

THERMOFORMED, CURVED AND EXTENSIVELY PRINTED
ACRYLIC LOGO SHELL WITH CONCEALED FIXINGS


INTERNALLY ILLUMINATED WITH SAPS-LEDS

COLOURS:


BLUE: RAL 5010
RED: RAL 3020
YELLOW: RAL 1021

LUMINANCE (CANDELA/SQ M)


YELLOW SURFACE 550
RED SURFACE 85
BLUE TYPEFACE 12-15
BLUE SURFACE 12-15

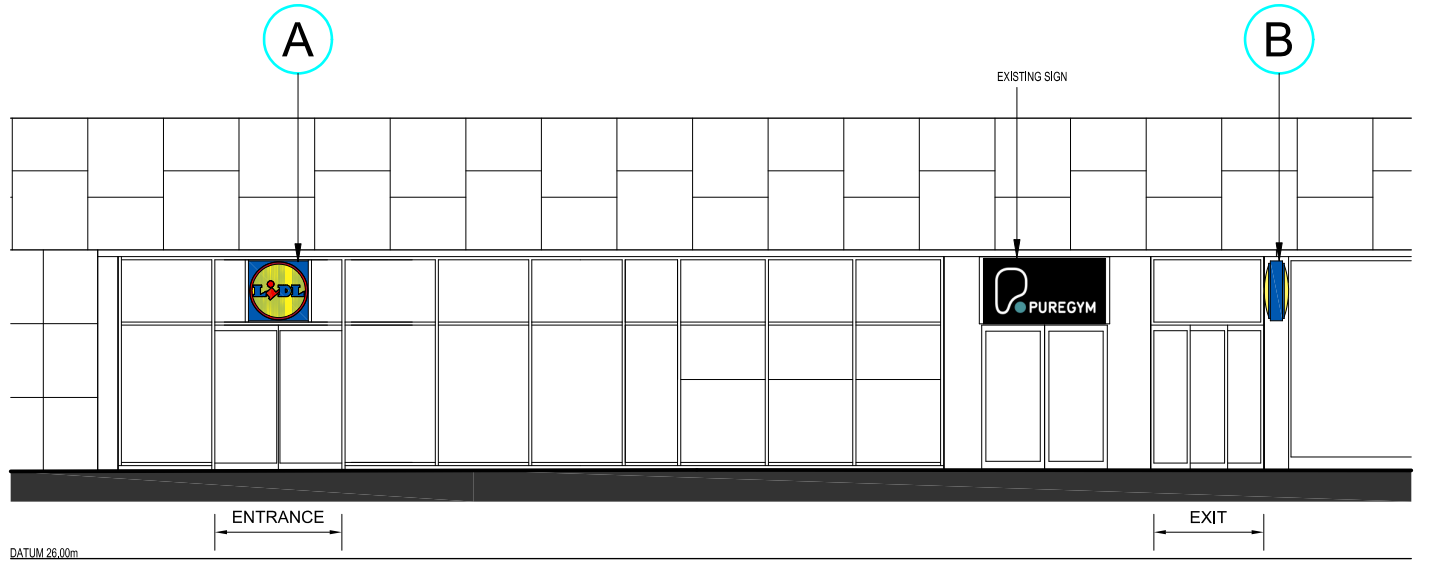

ELEVATION TO TOTTENHAM COURT ROAD 1:125

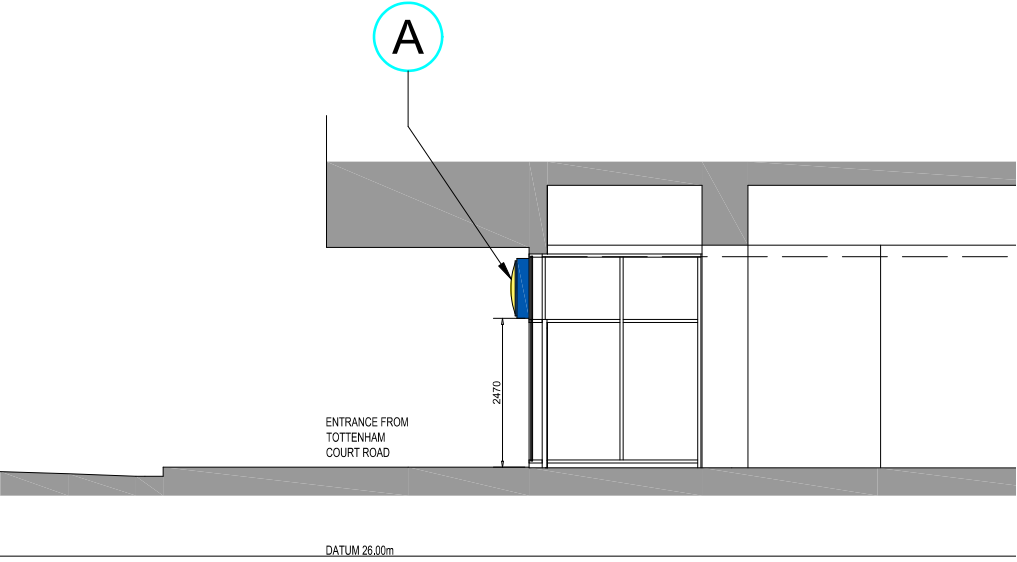

SECTION XX 1:125

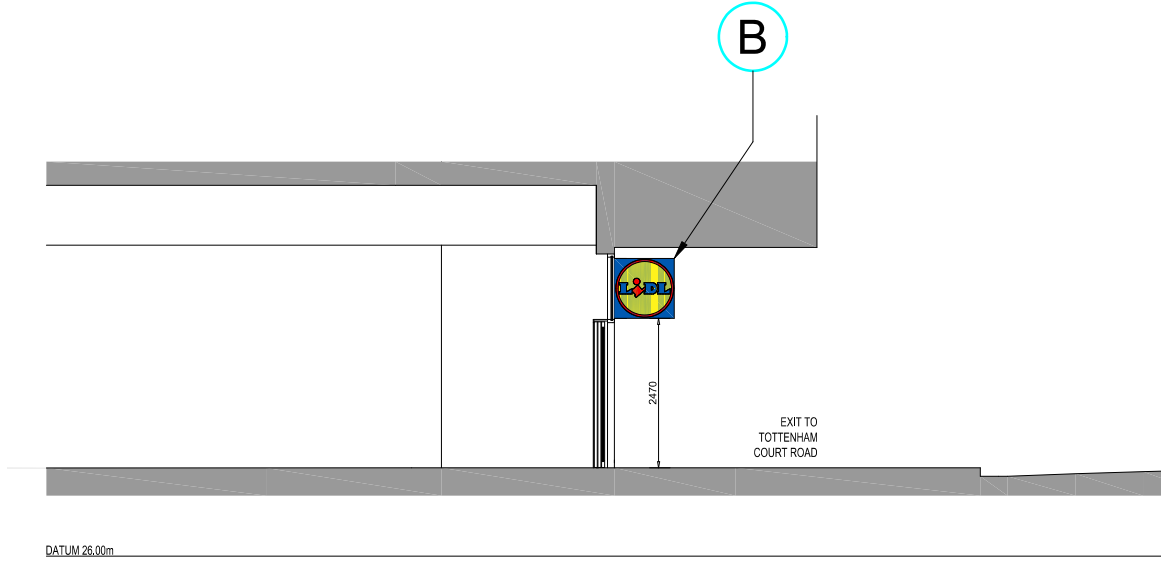

SECTION YY 1:125

& POOLE PATTLE chartered architects
TEL: 01473 230580 FAX: 01473 231549 E-MAIL: mail@pooleandpattle.co.uk
5 OBSERVATION COURT 84 PRINCES STREET IPSWICH SUFFOLK IP1 1RY

| | | |
|---|-------------------|-------------------|
| Project LIDL, 145 TOTTENHAM COURT ROAD W1 | Date JUNE 2019 | Scale AS NOTED |
| Drawing SIGNAGE DETAILS | 3854 | 116 |
| <small>© This drawing must not be reproduced in whole or part without written consent</small> | | B |

WORKING WITH
KLH architects
The Old Steelyard, Poplar Lane
Sproughton, Ipswich, IP8 3HL
t.01473 689532
klh@klharchitects.com
www.klharchitects.com