


This drawing should not be used to calculate areas for the purposes of valuation. Do not scale this drawing. All Dimensions to be checked on the site by the contractor and such dimensions to be their responsibility. All work must comply with relevant British Standards and Building Regulations requirements..

Rev	Description	Date
P1	First Issue	01.06.19

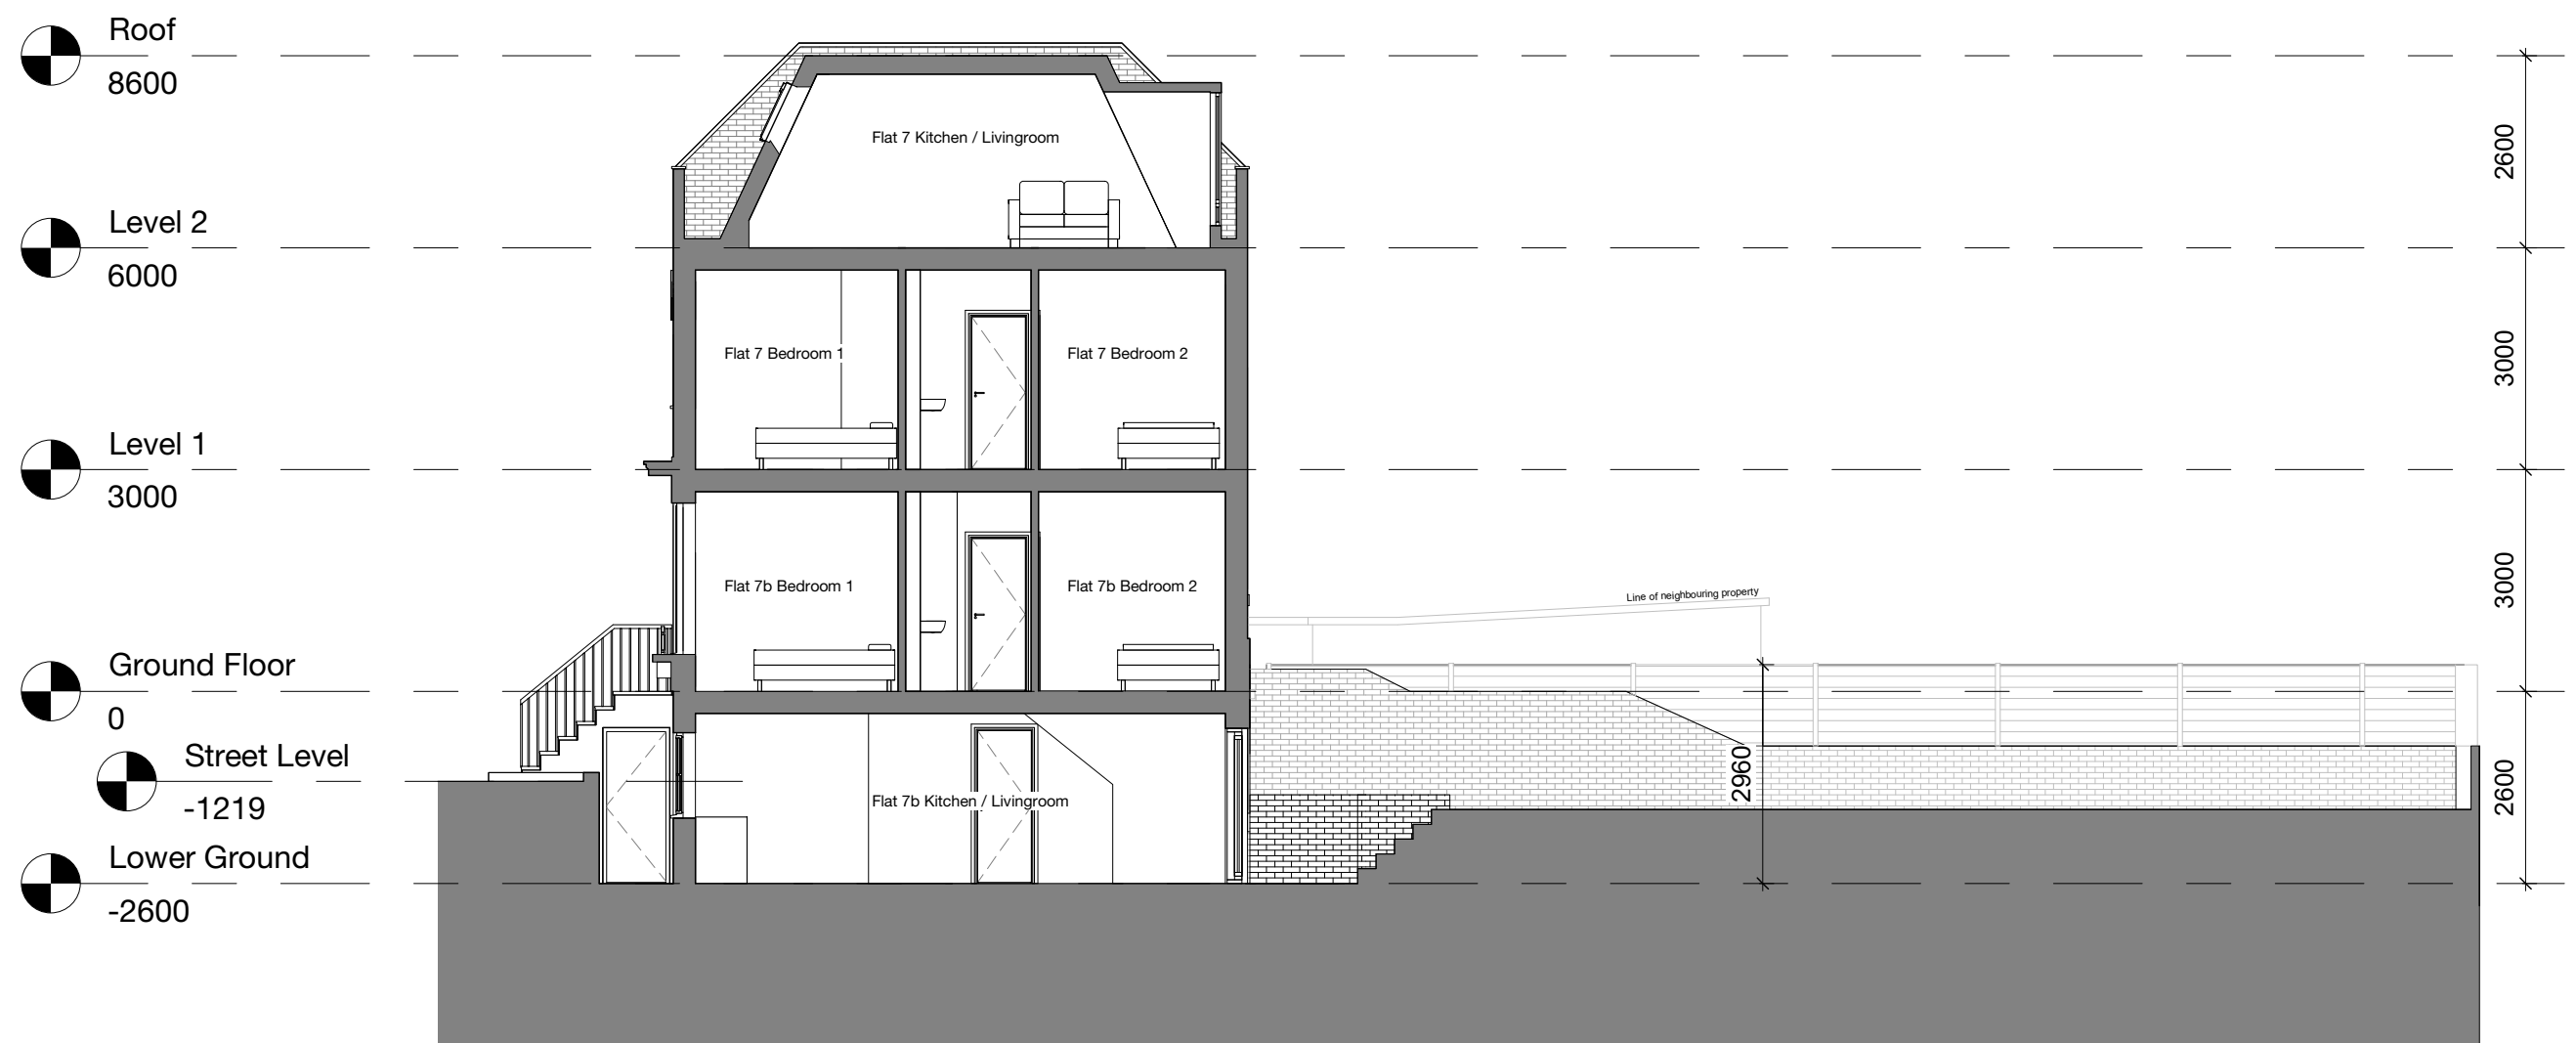

M. Jeffery Self Build  
7b St Ann's Gardens, NW5

Project  
Jeffery Extension

Drawing  
Existing Section A-A

Scale: 1 : 100 @ A3 Date: 01/06/19

Drawn By: MJ Checked By: -

Job Number: - Status: - Purpose of Issue: Planning

Drawing No.: PL-XX-DR-0015 Rev: P1

**Existing Section A-A**  
1 : 100

