



Notes:
 Copyright belongs to M A King Plans
 Linear dimensions are in millimetres
 Levels are in metres
 All dimensions to be checked on site

Proposed Works: All to match existing


- 1 Timber french doors
- 2 Metal stair
- 3 Timber fixed window

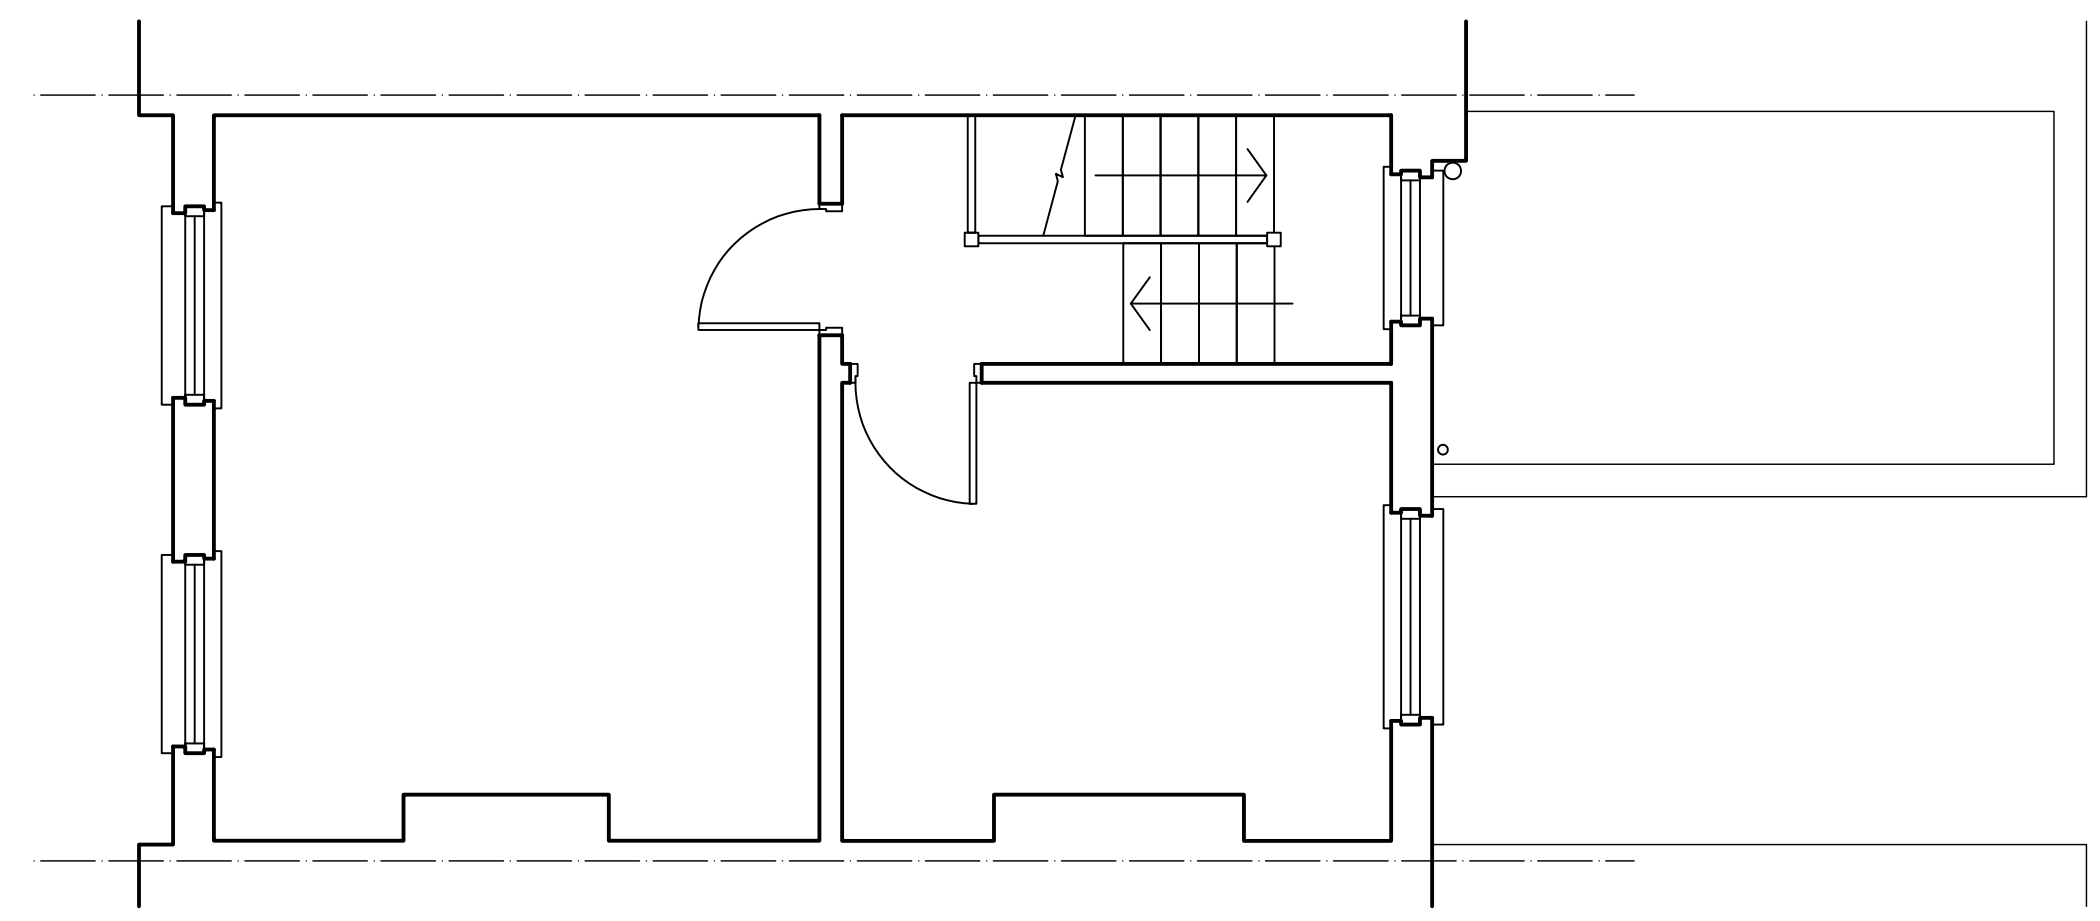


Second Floor

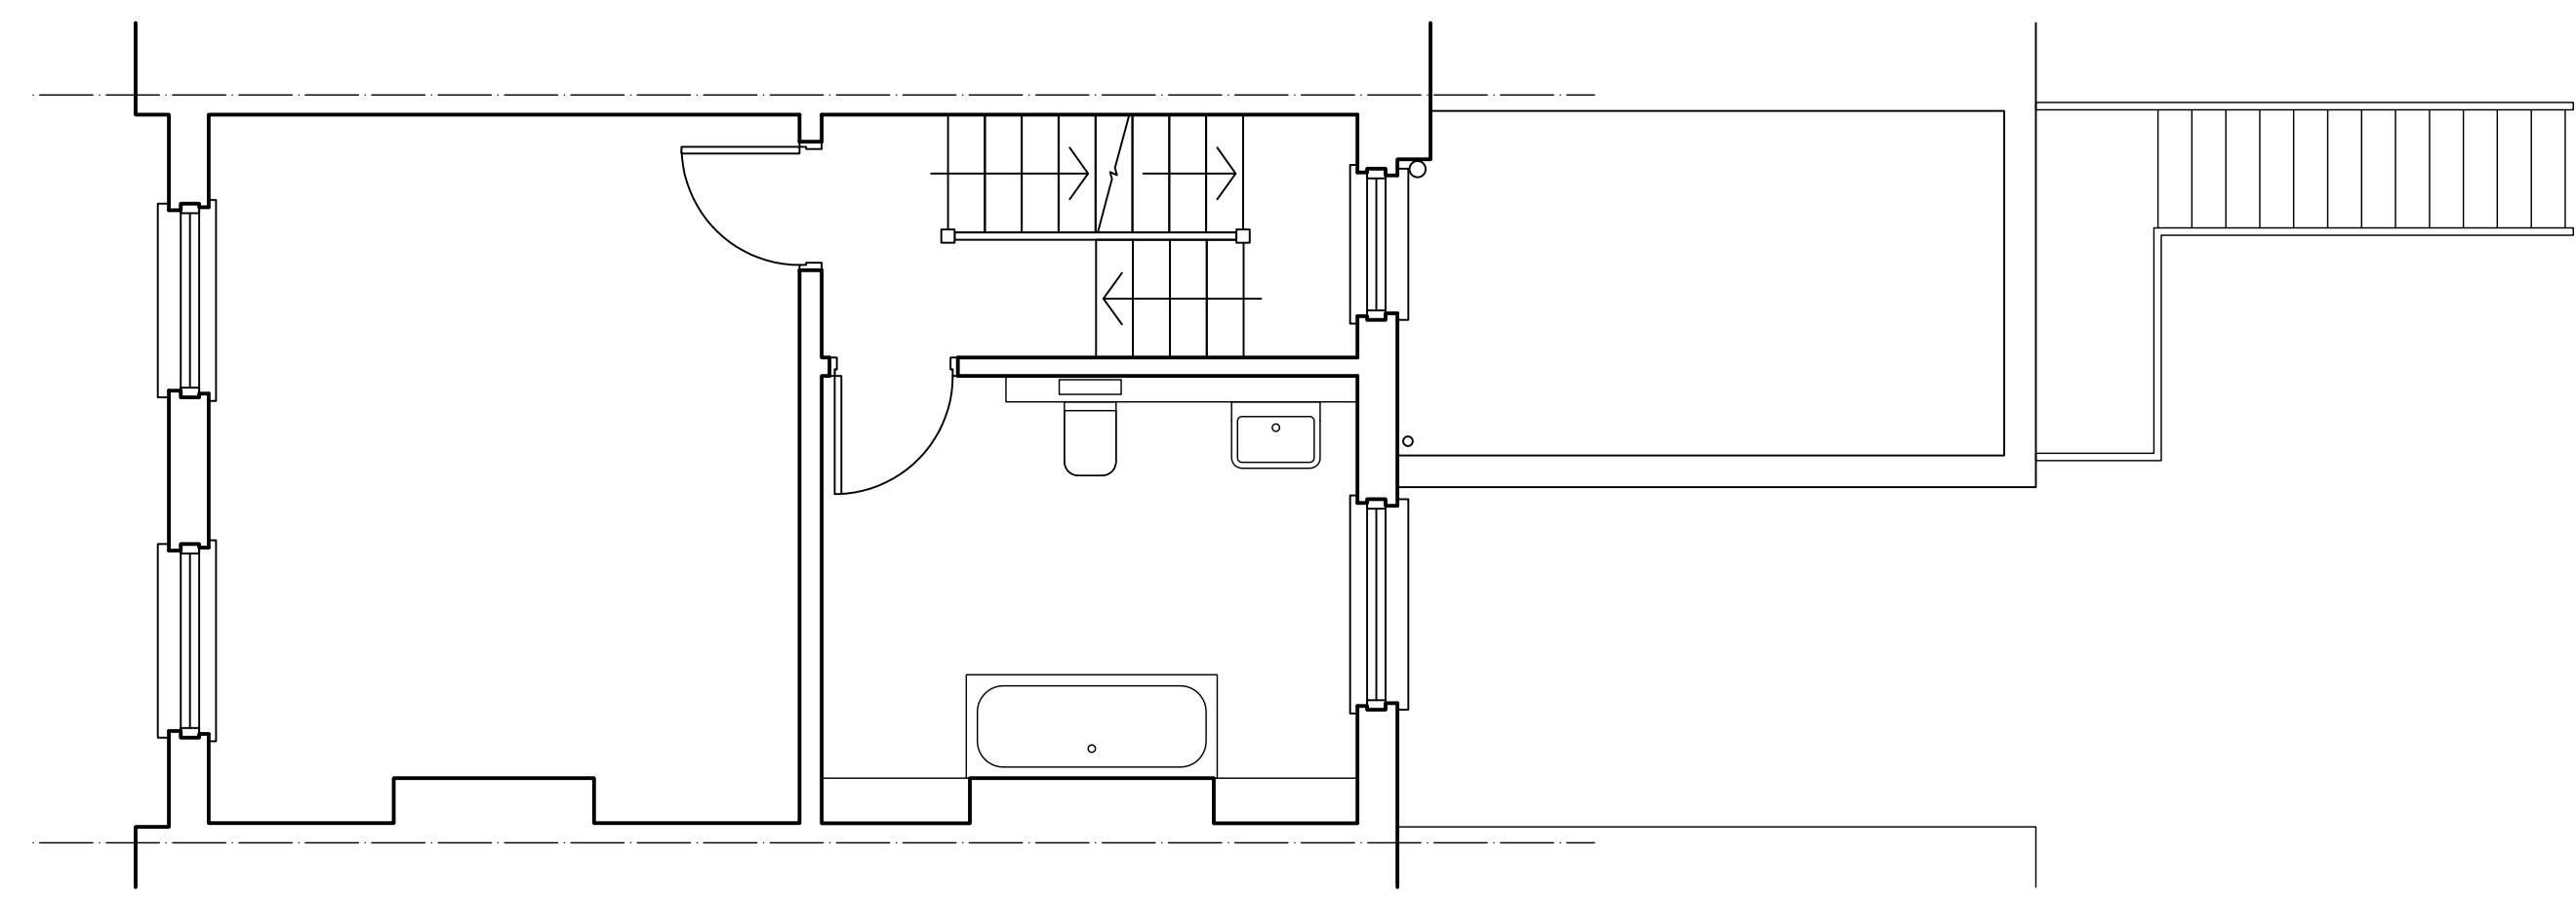

First Floor

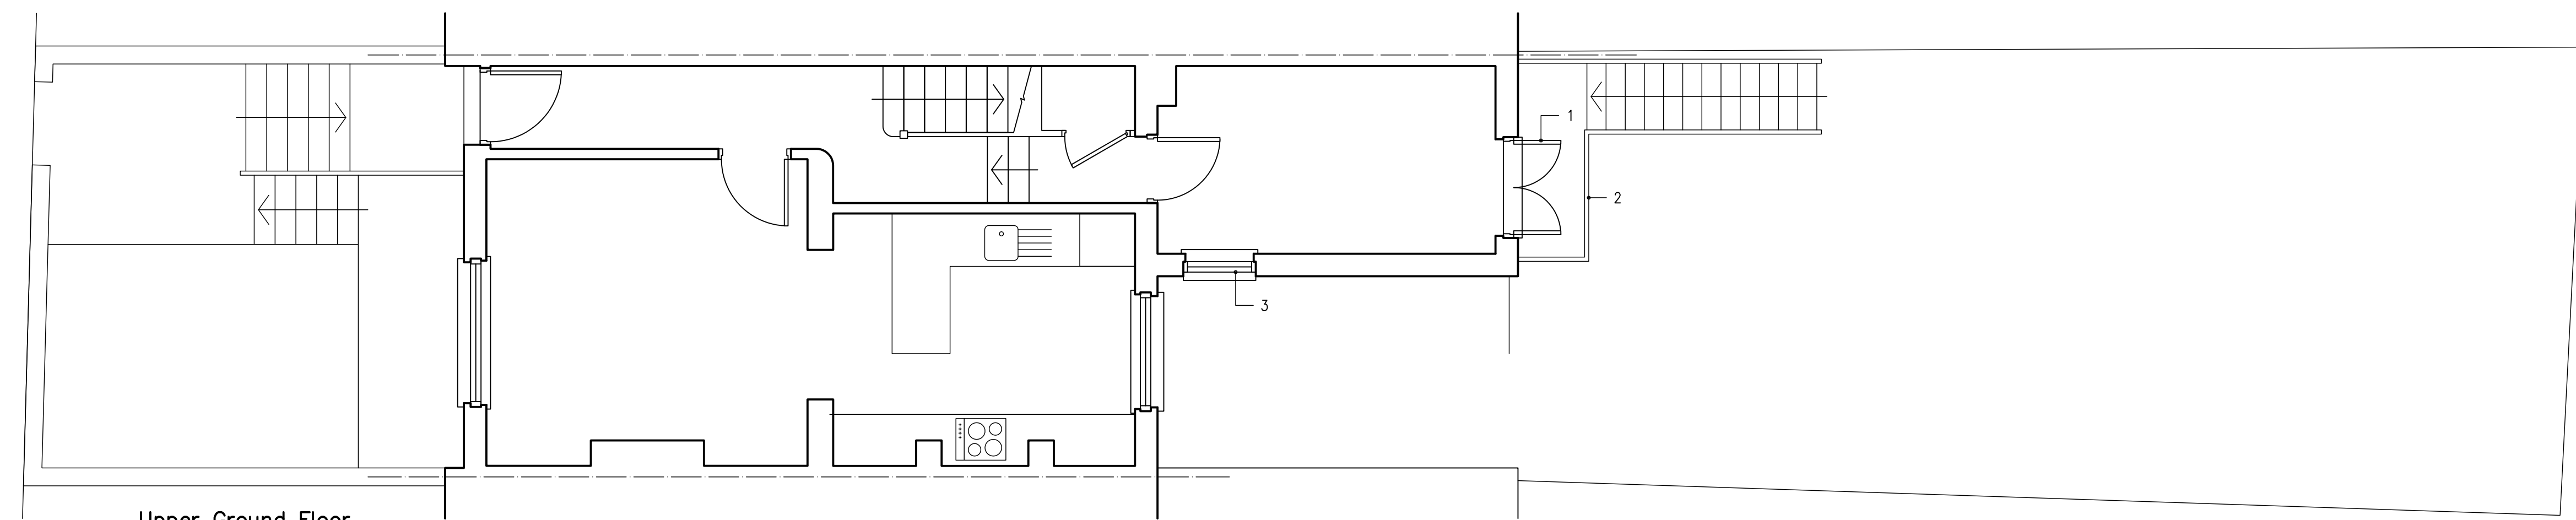

Upper Ground Floor

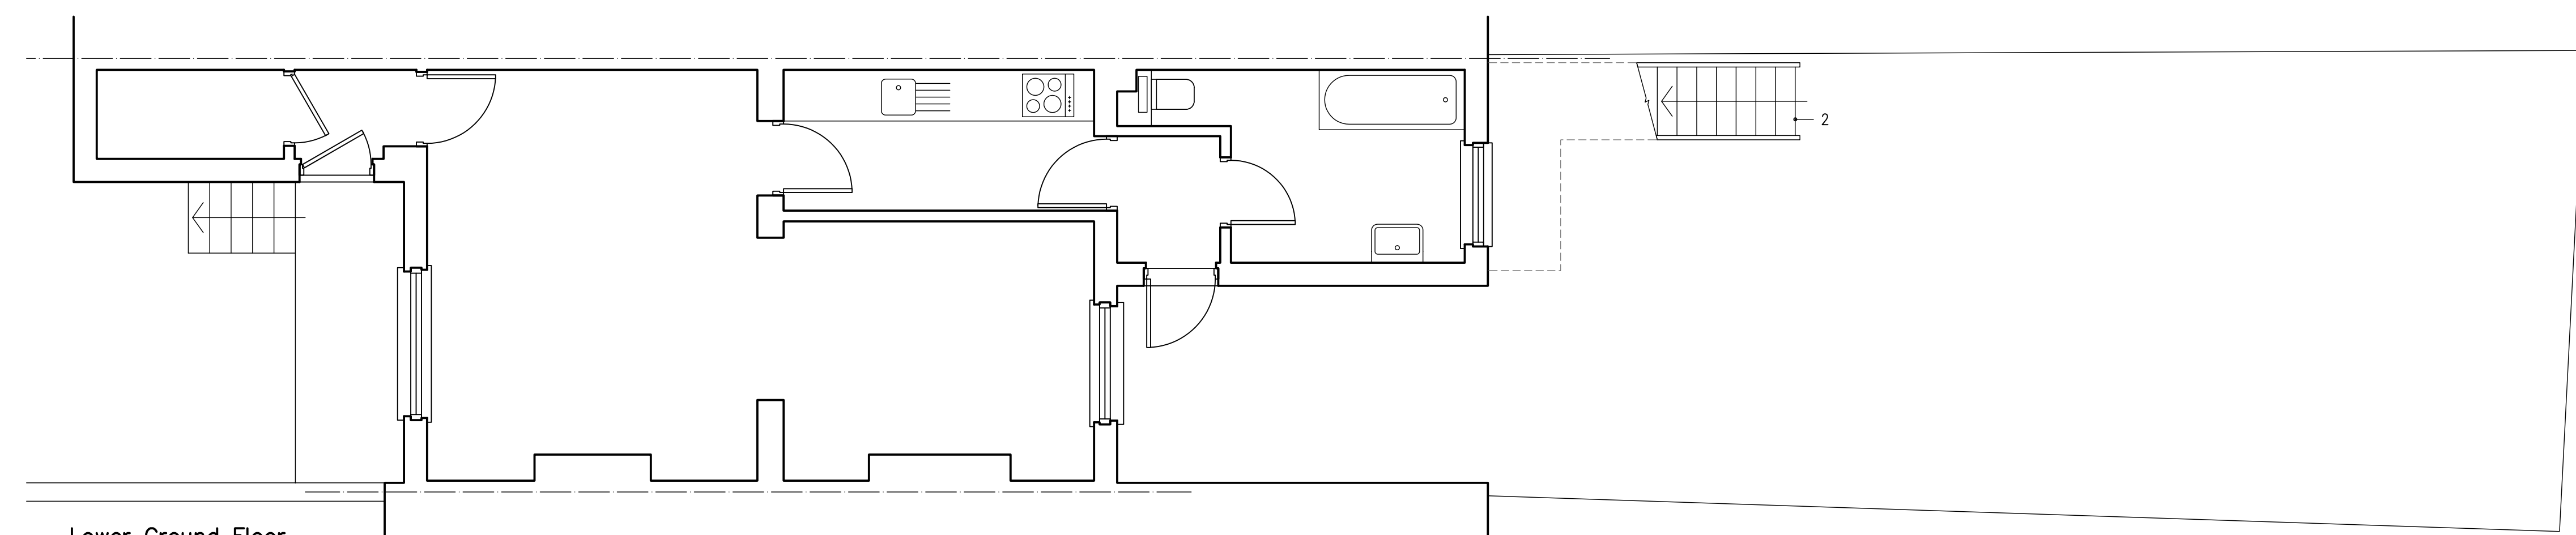

Lower Ground Floor
 Basement Flat



M A King Plans
 2A Theobalds Road
 London WC1X 8PN
 07976 603076
 makingplans@btopenworld.com

Project
 115 Torriono Avenue
 London
 NW5 2RX

Title
 Plans as Proposed

Drawn/Checked	mak	CO
Date	June 2019	
Scale	1/100 @ A3, 1/50 @ A1	
Project Number	OC115TA	
Drawing No/Revision	A0210	-