



Notes:
 Copyright belongs to M A King Plans
 Linear dimensions are in millimetres
 Levels are in metres
 All dimensions to be checked on site



Rear

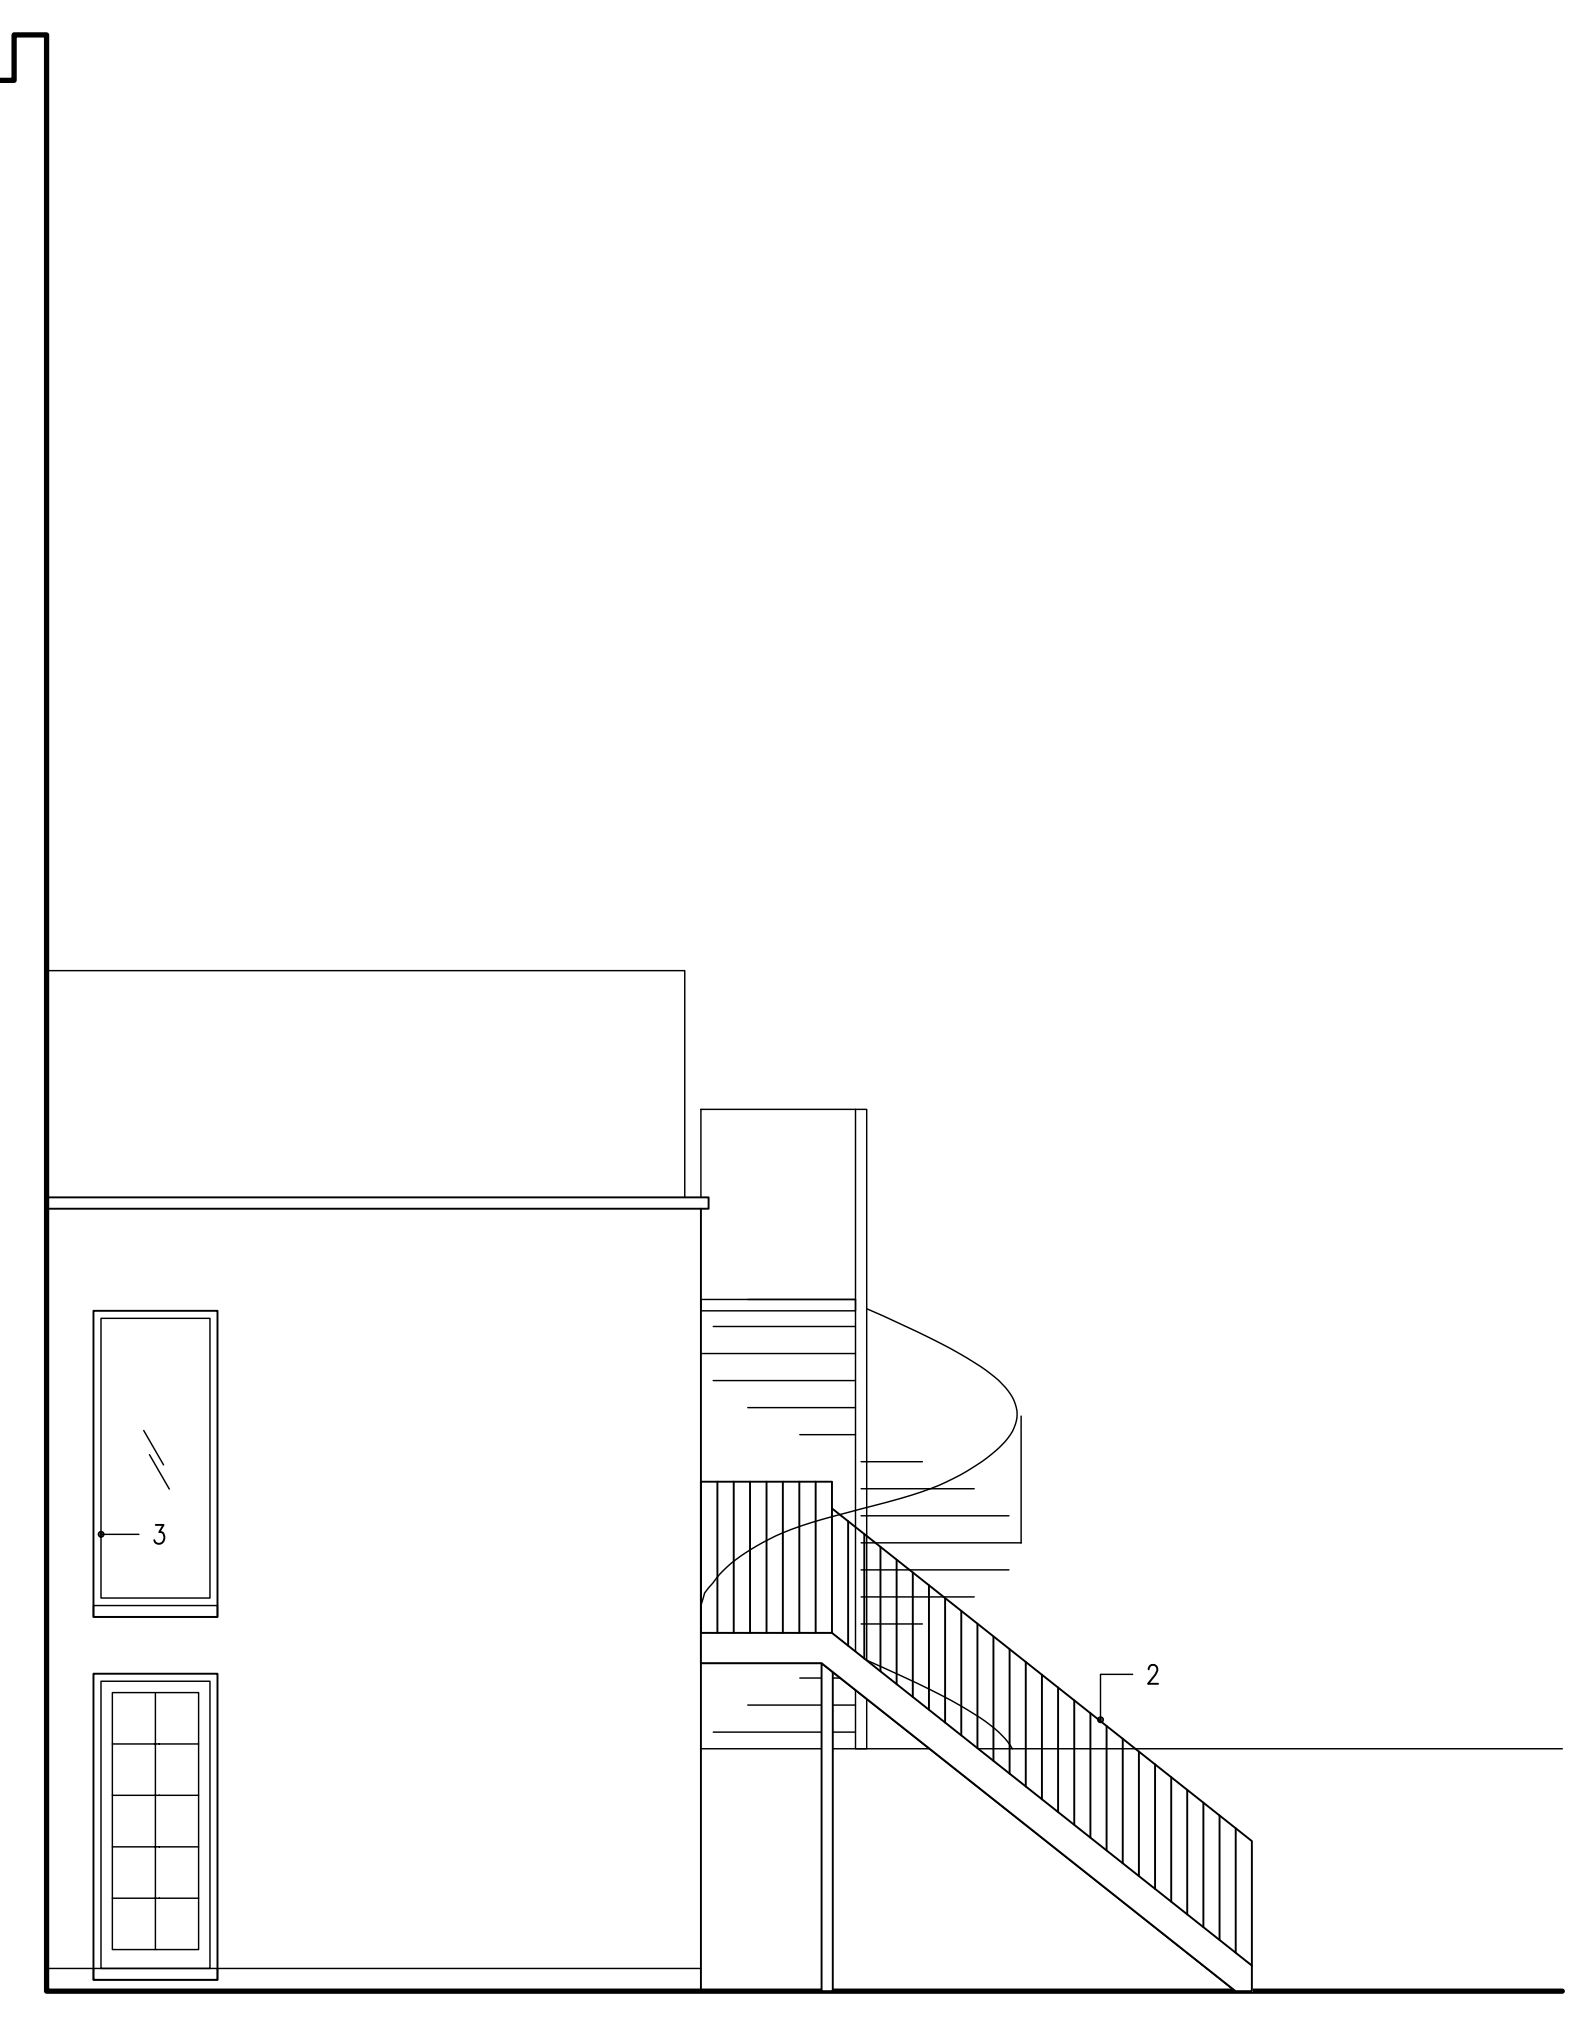

Rear Side

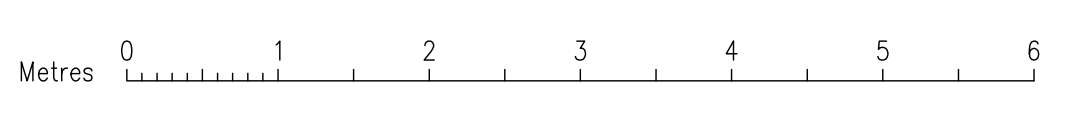

M A King Plans
 2A Theobalds Road
 London WC1X 8PN
 07976 603076
 makingplans@btopenworld.com

Project
 115 Torriano Avenue
 London
 NW5 2RX

Title
 Elevations as Proposed

Drawn/Checked	mak	CO
Date	June 2019	
Scale	1/100 @ A3, 1/50 @ A1	
Project Number	OC115TA	
Drawing No/Revision	A0211	—