



SOUTH


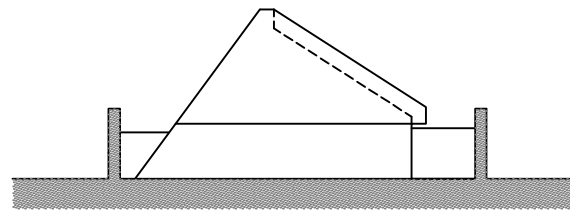


WEST

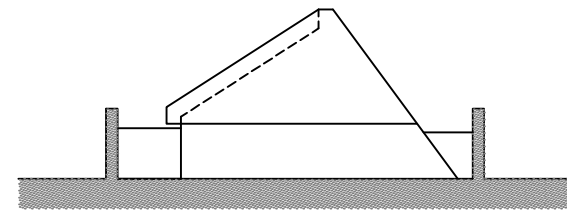

EAST

Scale 1:100 (m)

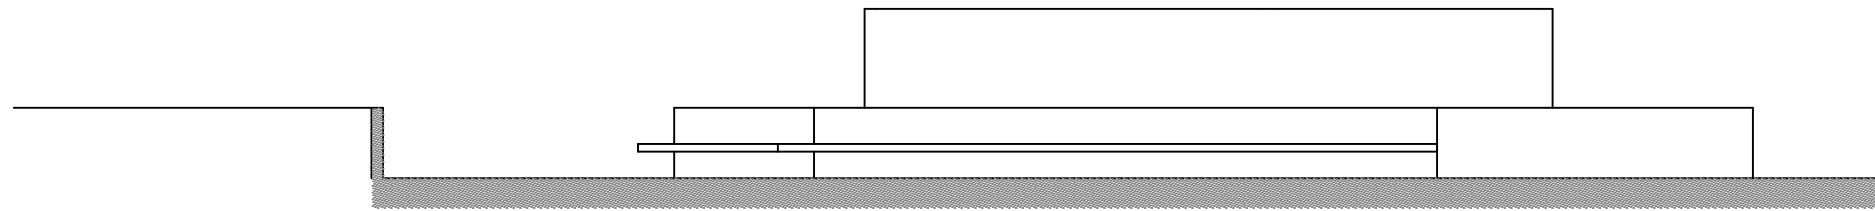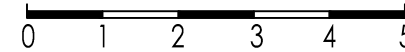

NORTH

Project

REPLACEMENT LANTERN GLASS BLOCK PANELS  
ALEXANDRA RESOURCE CENTRE  
ROWLEY WAY  
LONDON

ELEVATIONS AS EXISTING

Amendments

Scale 1:100

Date Apr 2019

Drawing No 14/017-03



**Whymark & Moulton**  
Chartered Surveyors &  
Building Engineers

14 Cornard Road, Sudbury,  
Suffolk. CO10 2XA

Tele: 01787 371371

