




SOUTH

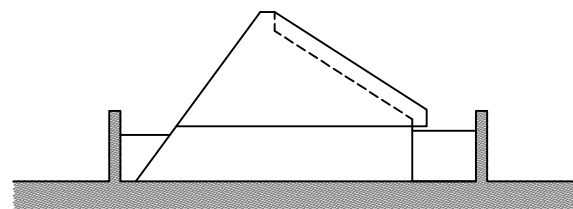


WEST

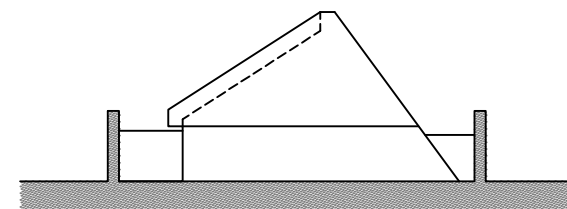

EAST

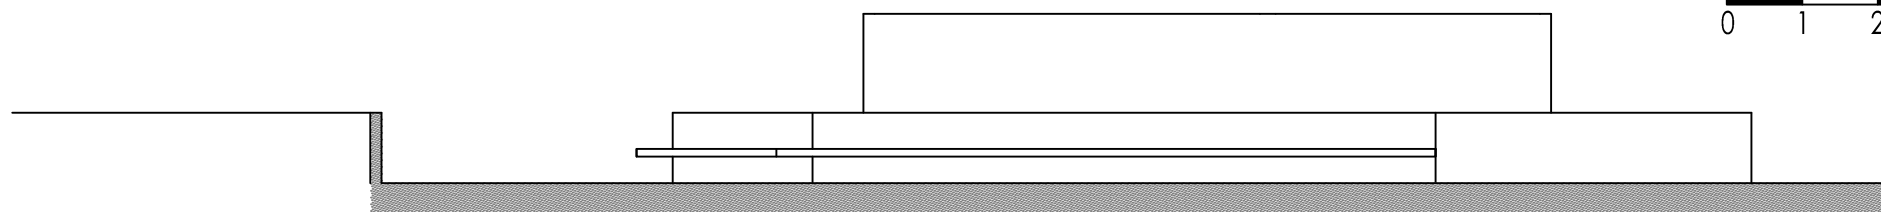

NORTH

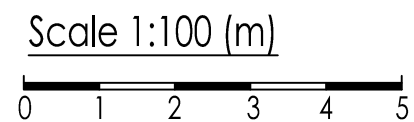

Project

REPLACEMENT LANTERN GLASS BLOCK PANELS
ALEXANDRA RESOURCE CENTRE
ROWLEY WAY
LONDON

ELEVATIONS AS PROPOSED

Amendments

Scale 1:100

Date Apr 2019

Drawing No 14/017-05



Whymark & Moulton
Chartered Surveyors &
Building Engineers

14 Cornard Road, Sudbury,
Suffolk. CO10 2XA

Tele: 01787 371371

