


Notes:

Unless stated otherwise, all dimensions are in millimetres.

All dimensions to be checked and confirmed on site by contractor and as such are to be his responsibility.

Any errors, omissions or discrepancies on this drawing are to be reported to the architect.

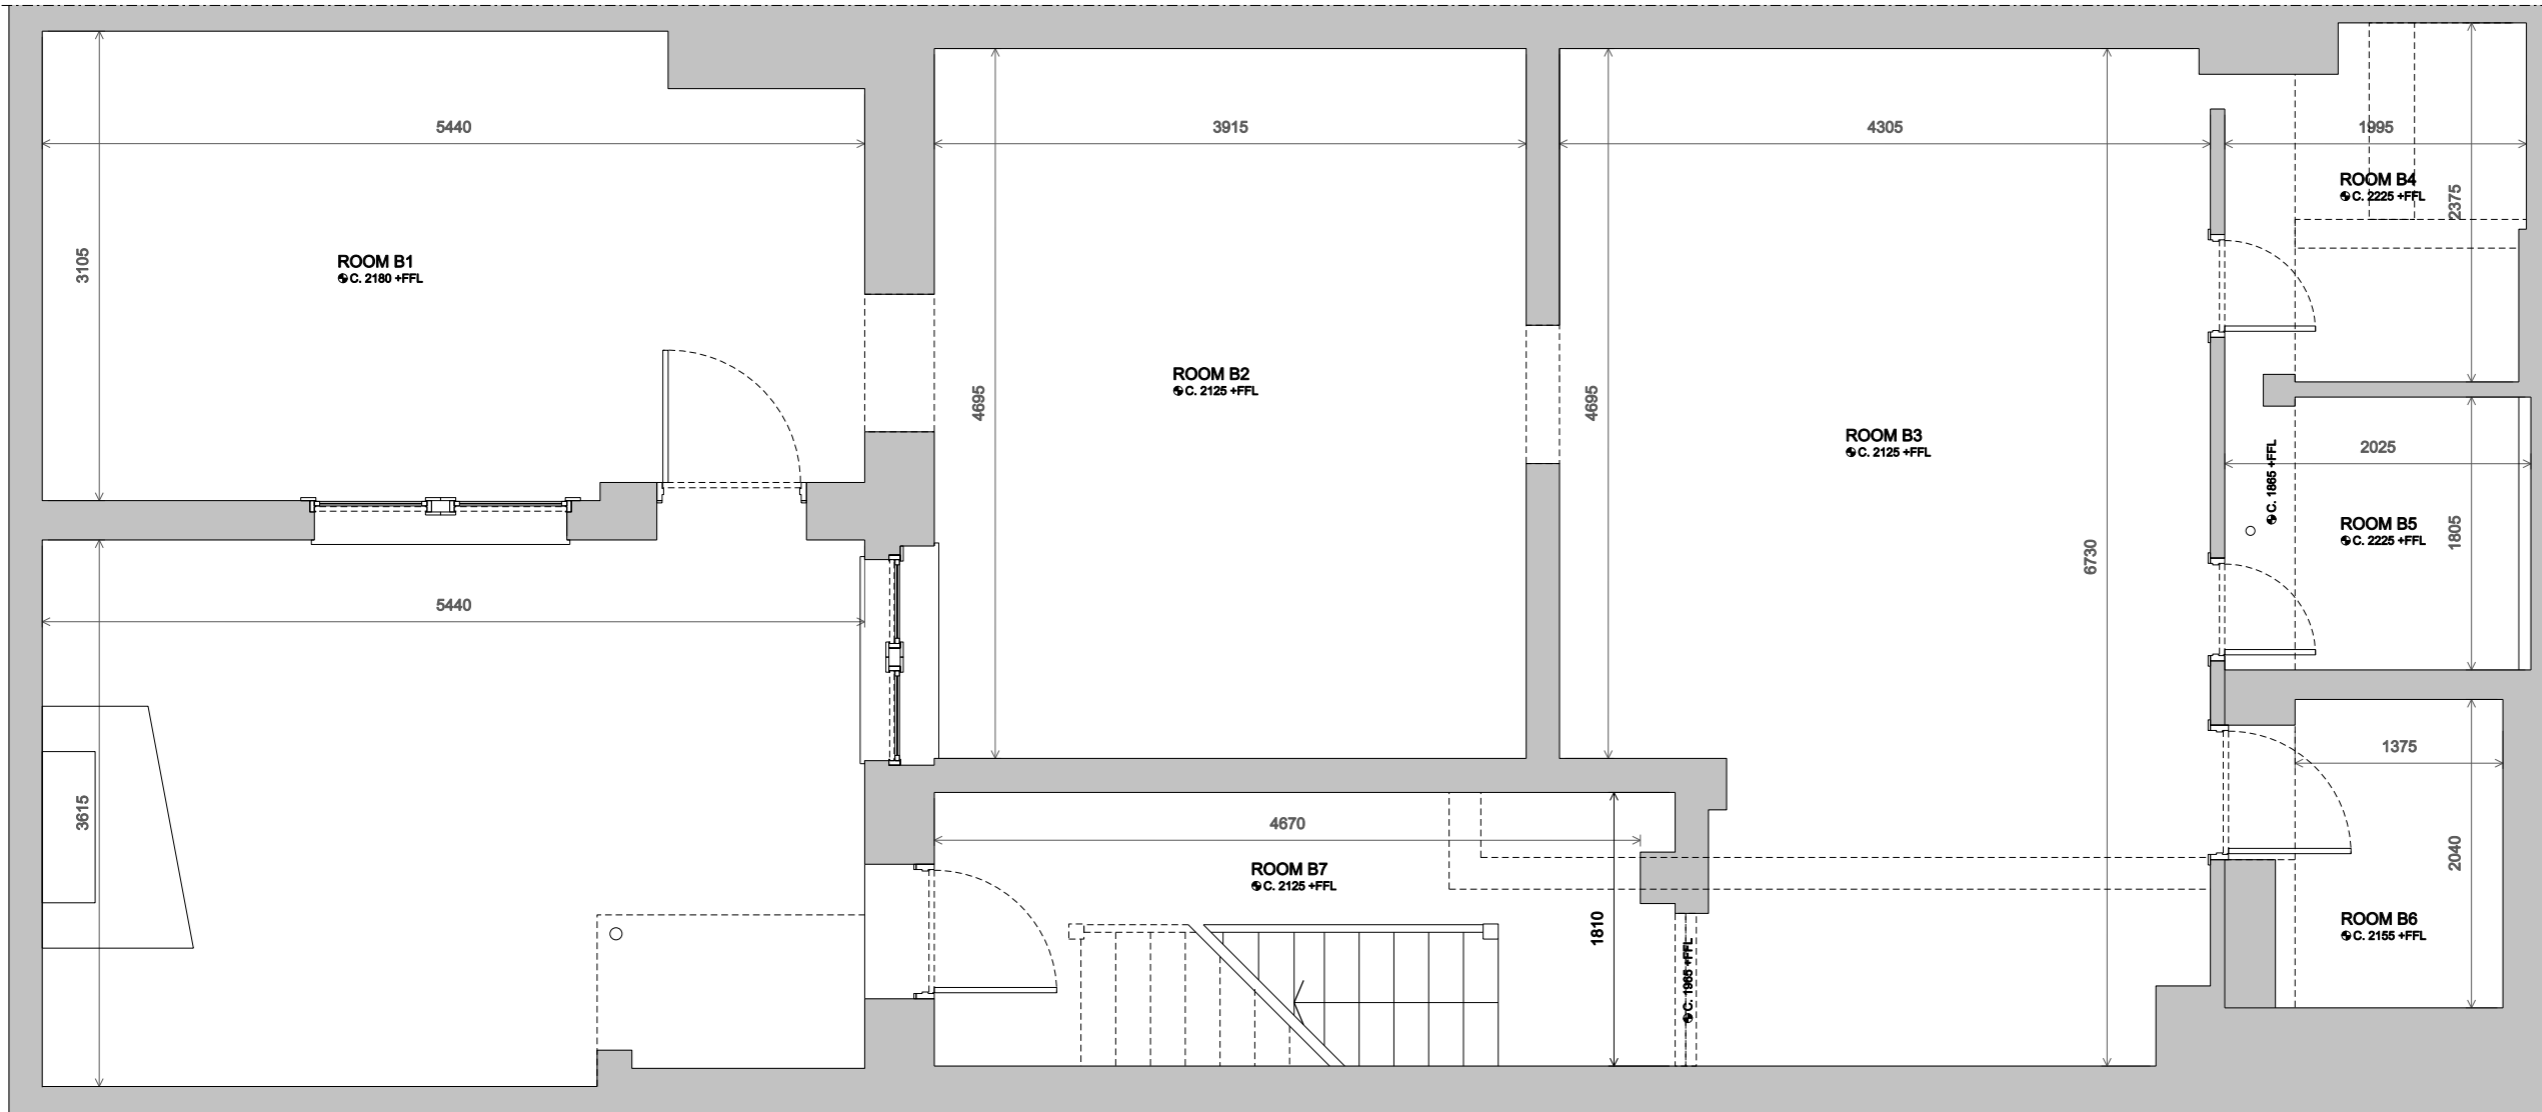

Rev:

JOE WRIGHT ARCHITECTS

t: www.joewrightarchitects.co.uk e: info@joewrightarchitects.co.uk

Client: **Quentin Tyler**

Project: **64 Marchmont Street
Refurbishment / Fit-out for a Cafe & Gallery**

Drawing: **Existing Drawings**
Title: **Basement Plan**

Scale: **1:50 @ A3**

Date: **16.03.16**

Dwg No: **1602-01_00_001**

Rev: **B**