



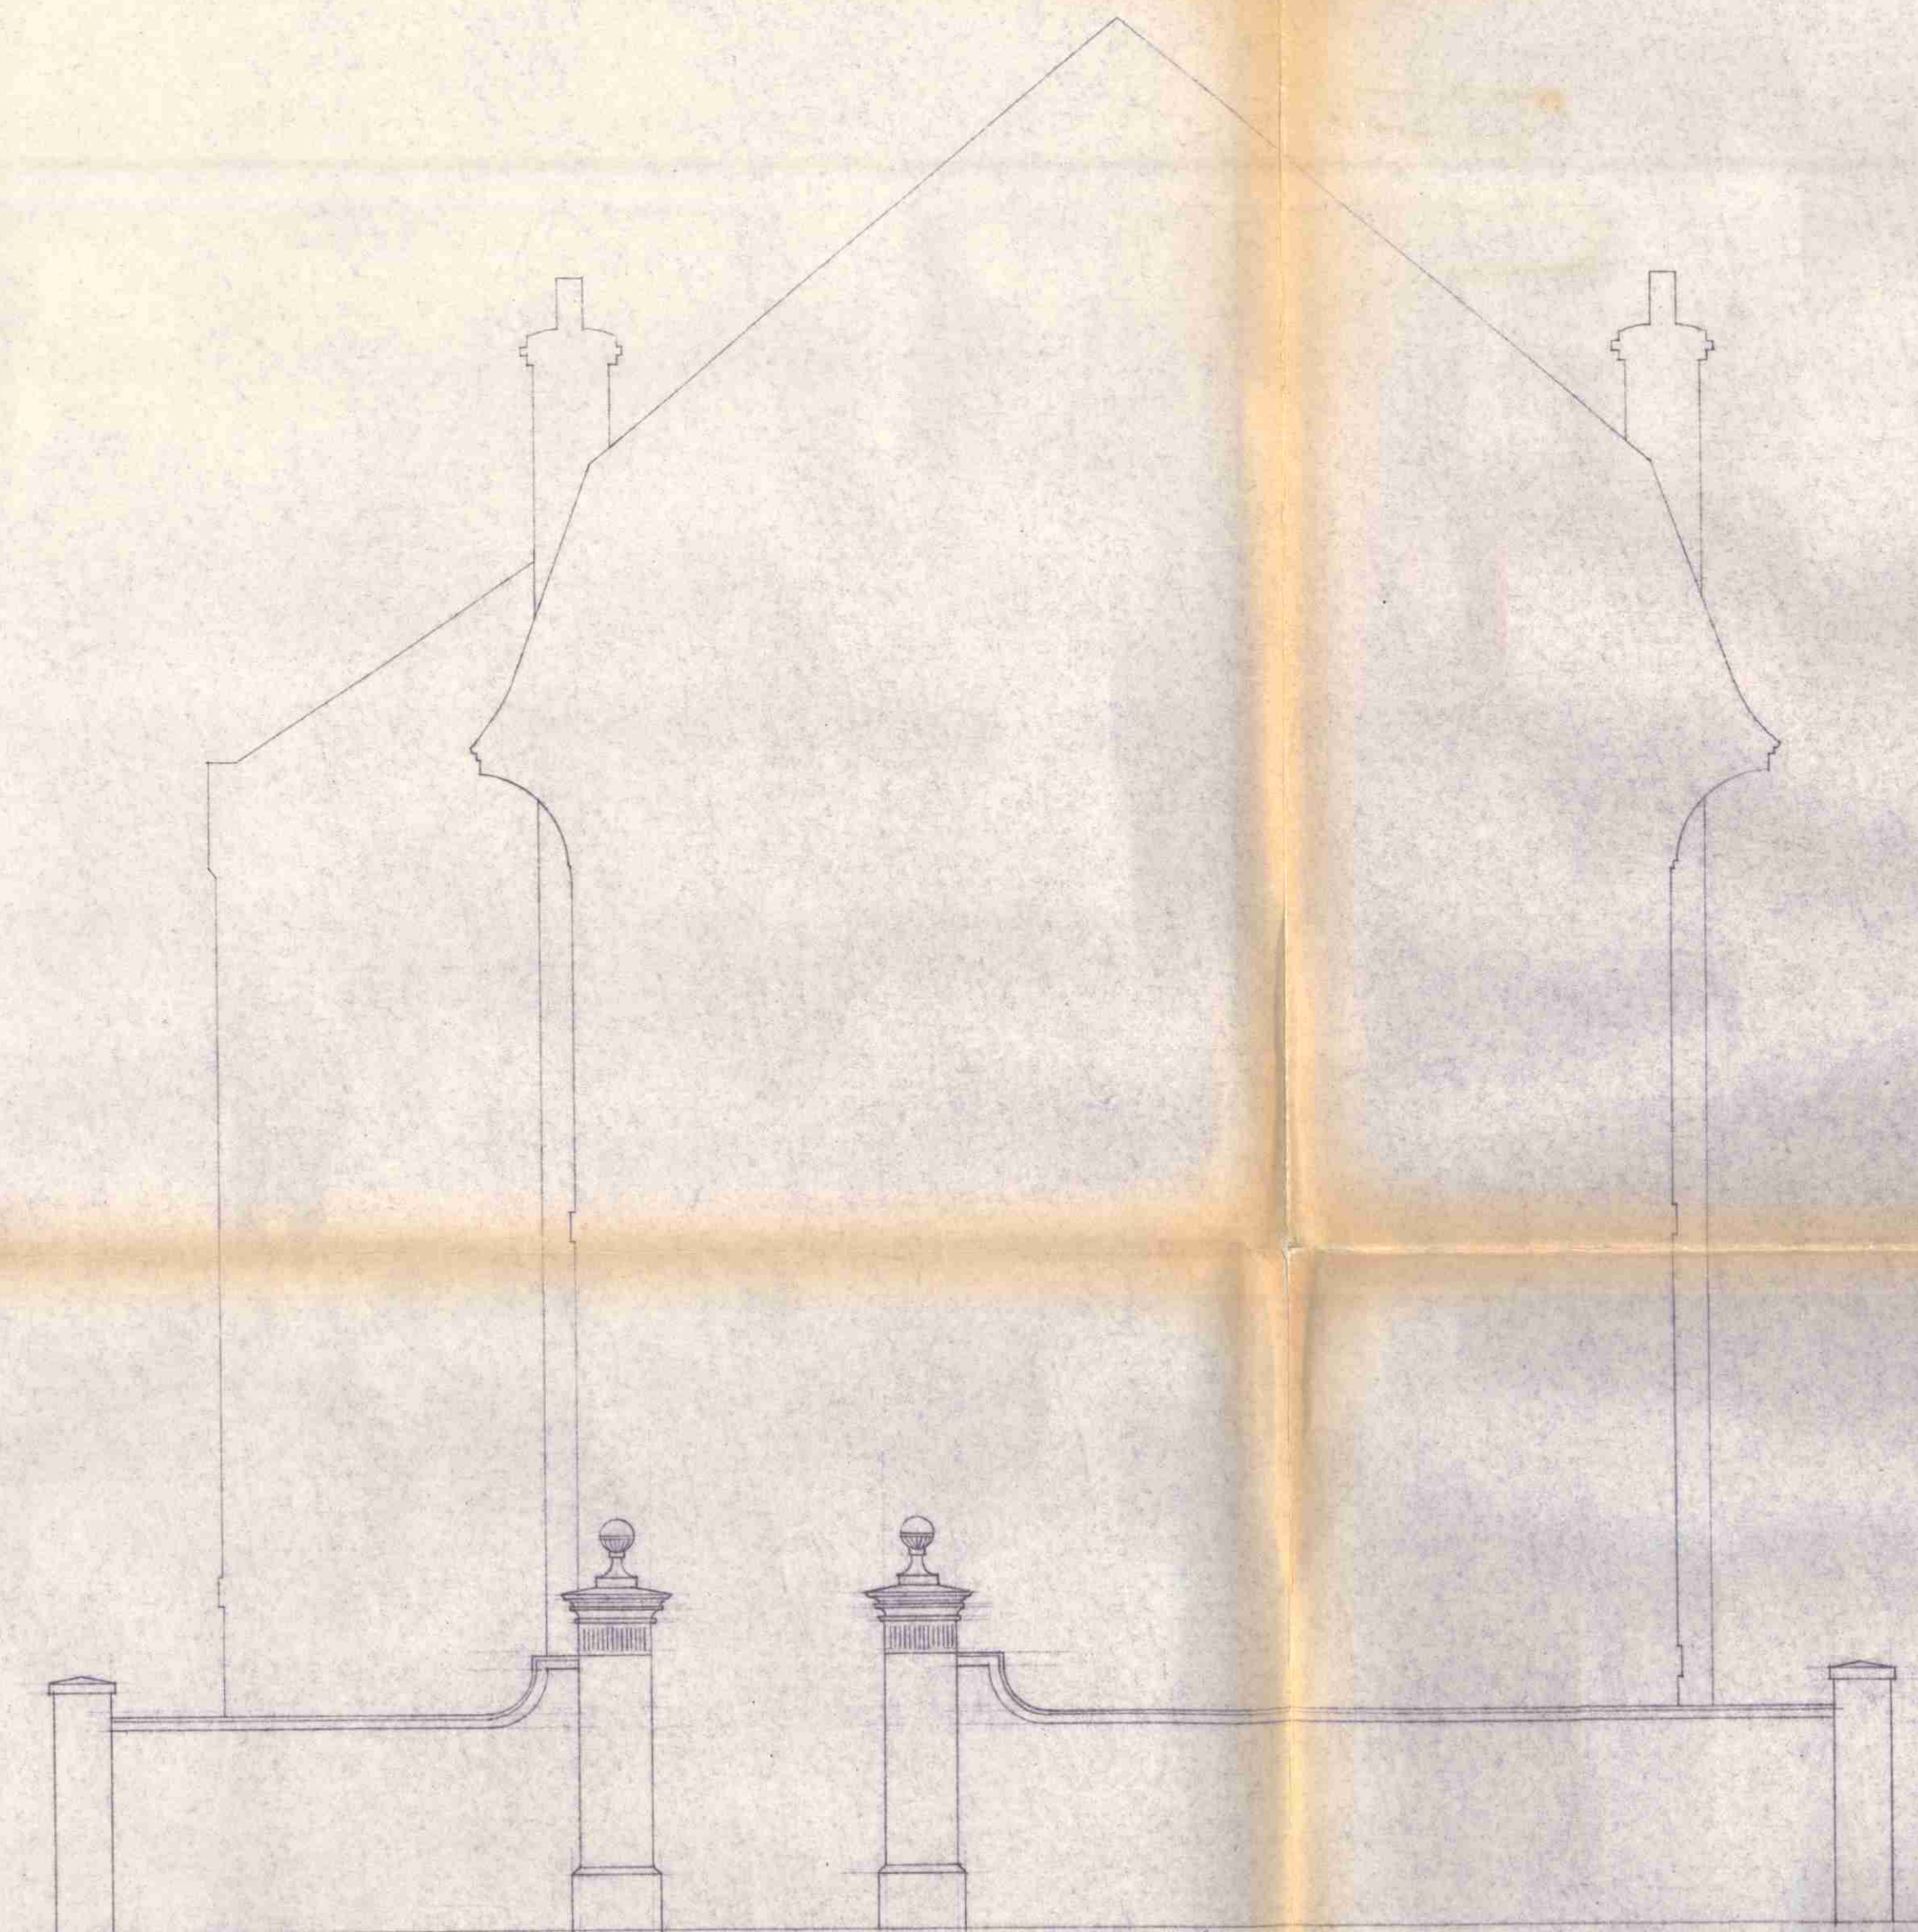

ELEVATION

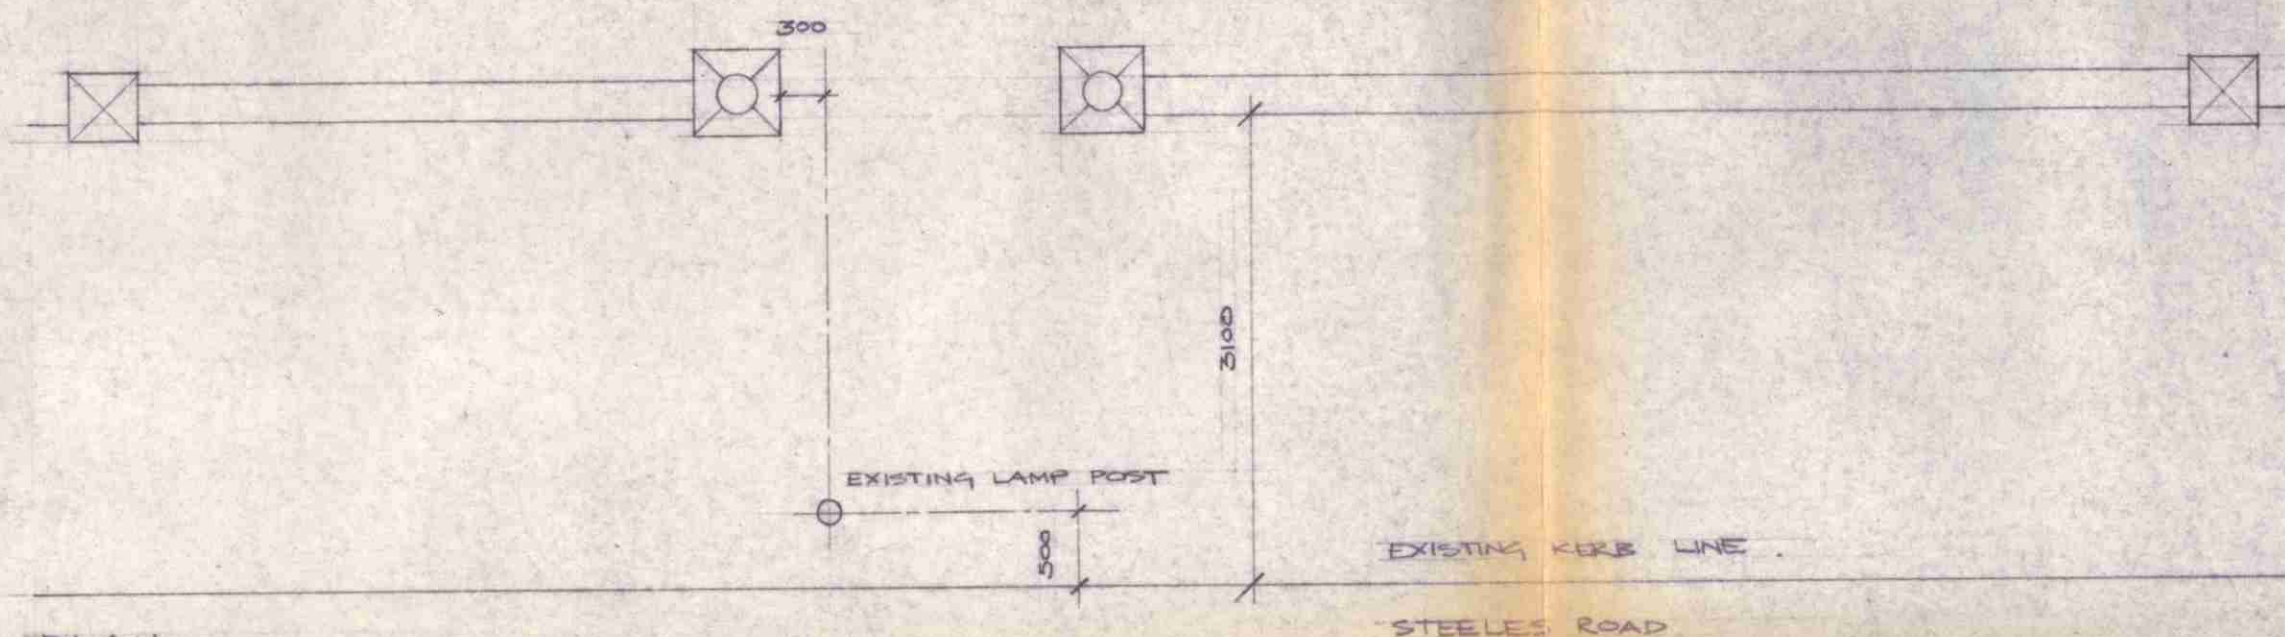

PLAN

REVISIONS
A : 9.12.85 PLAN ADDED.

LONDON BOROUGH OF CAMDEN
TOWN AND COUNTRY PLANNING ACTS
27 AUG 1986
PLANS ~~NOT APPROVED~~ APPROVED
ON BEHALF OF THE COUNCIL

HB 8670085
TP 8600450

FRONT BOUNDARY WALL
AS EXISTING
39 STEELES ROAD
LONDON NW3
SKYLEX LIMITED
29/31 MITRE STREET LONDON EC3
SCALE 1:50 APRIL '89 MA
MORGAN & GRZEGORCZYK ARCHITECTS
1 WESTBOURNE GROVE MEWS LONDON W11 2RU 01 221 8811
35 SK / 79 / 09 / A