


General notes:
 This drawing is copyright of KSR architects. This drawing must be read in conjunction with the Designer's Risk Assessment, specification and all other relevant documentation and drawings. KSR architects accept no liability for any expense, loss or damage of whatsoever nature and however arising from any variation made to this drawing or in the execution of the work to which it relates which has not been referred to them and their approval obtained.
 Do not scale from this drawing or the digital data, only figured dimensions are to be used. For Planning refer to linear scale. Check all dimensions on site prior to carrying out any works - advise any discrepancy

Notes/Legends

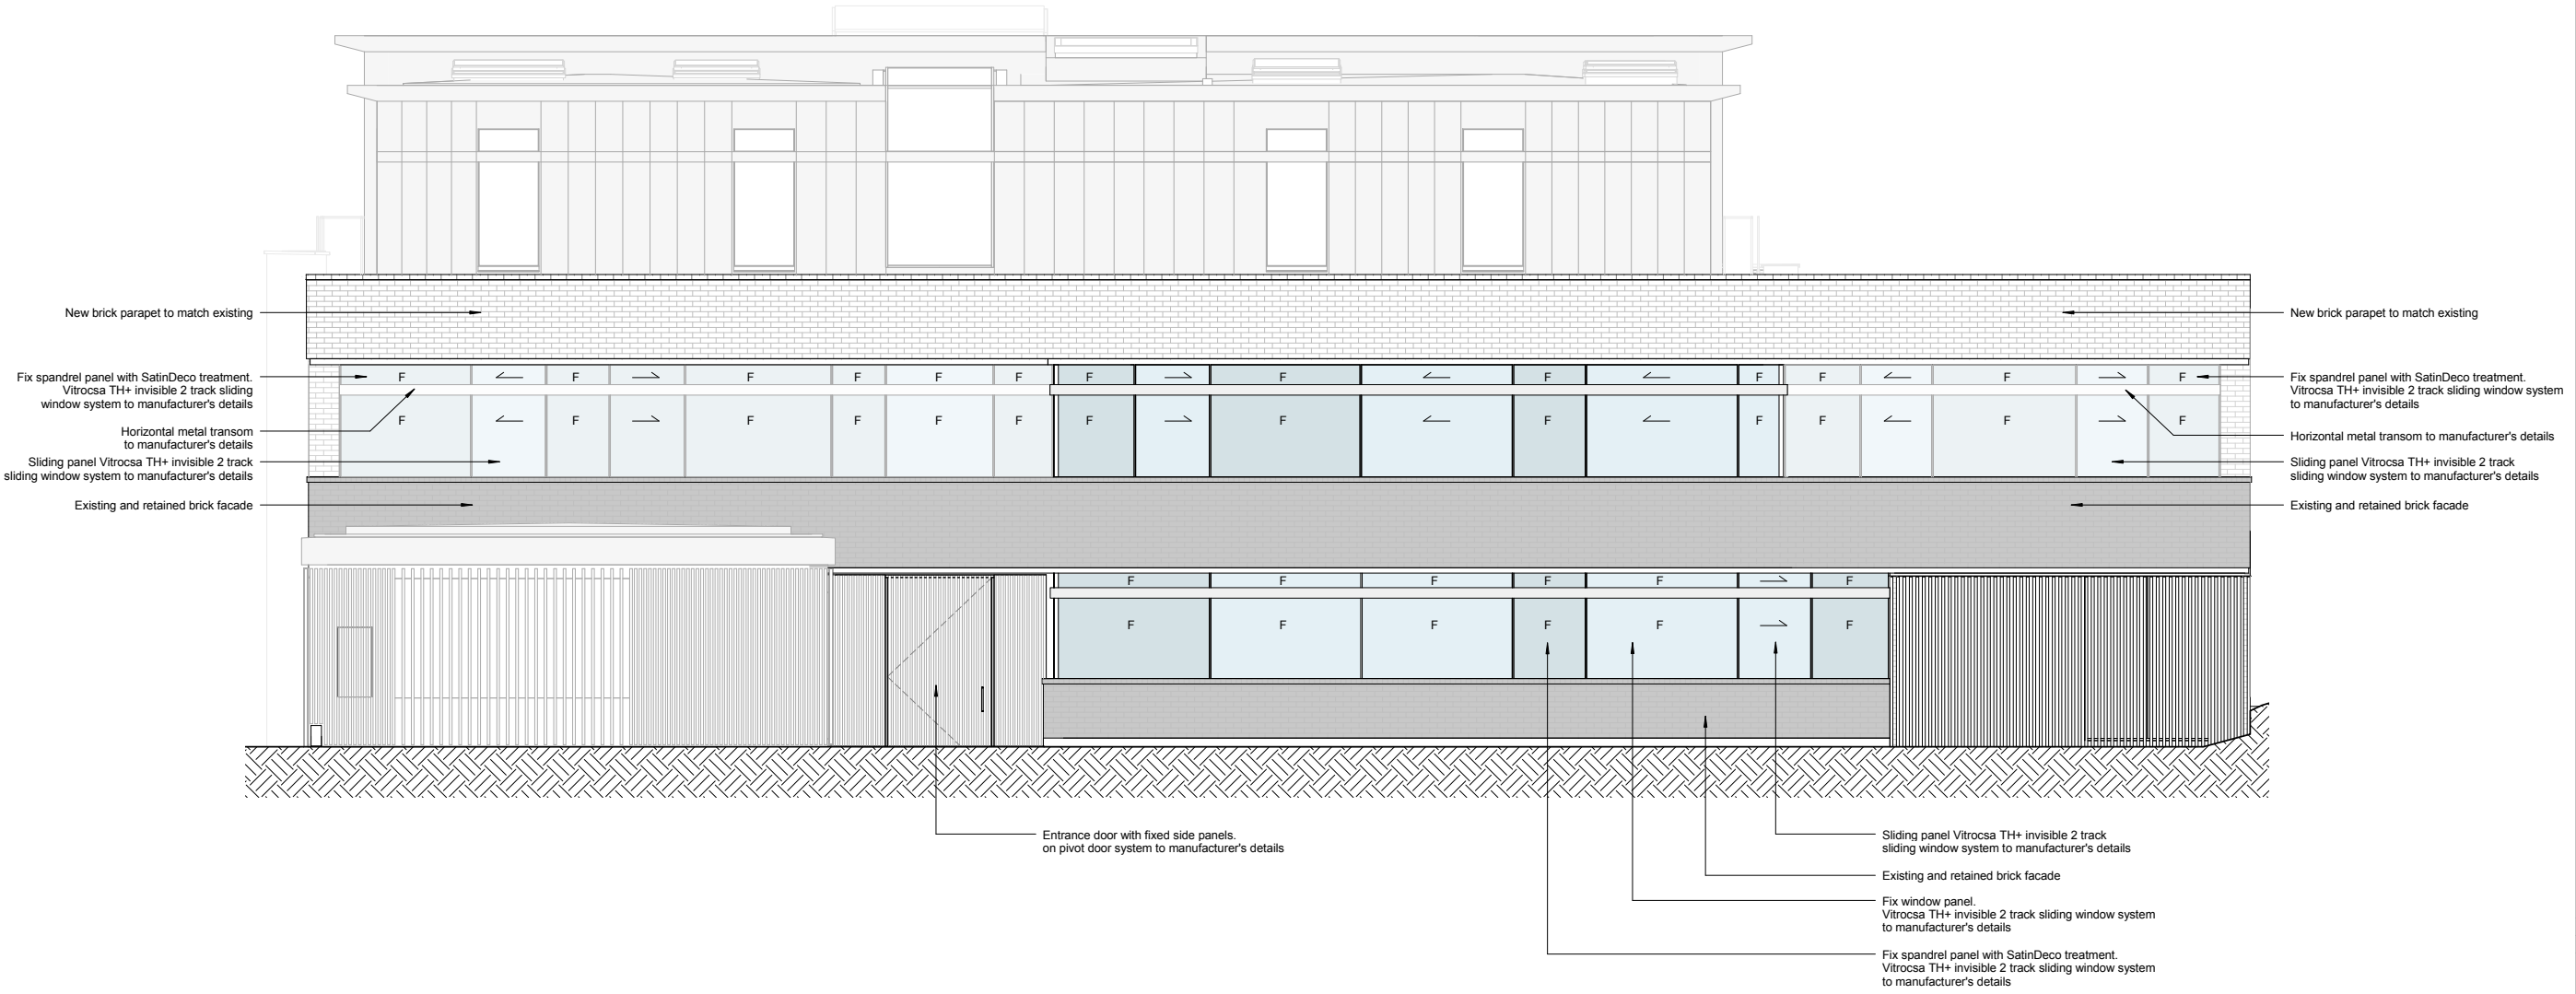

1 FRONT FACADE ELEVATION - WINDOW SYSTEM
 1:50

A Window system revision for planning 29/05/2019 BI

Rev Description Date Check

© KSR architects

Stamp

CONSTRUCTION

Key Plan

KSRARCHITECTS
 KSR Architects LLP
 14 Grosvenor Street
 London W1R 0ND
 info@ksrarchitects.com
 t +44 (0)20 7482 5000
 www.ksrarchitects.com

Project: **41 FROGNAL**

Title: **FRONT FACADE ELEVATION WINDOW SYSTEM**

Date: 04/05/19 Drawn By: Author Checked: Check

Scale: Status:

Project Ref:	Drawing No:	Revision:
14044	P406	A